


65 60 55 50 45 40 35 30 25 20 15 10 5 0 5 10 15 20 25 30 35 40 45 50 55

FED. RD. PROJECT	STATE	FED. RD. DIST. No.	FISCAL YEAR
W. 23 6889	OHIO	10	1932
S. H. No. 90 LAKE			Sec. G E WILLOUGHBY COUNTY (PART)

32  
55

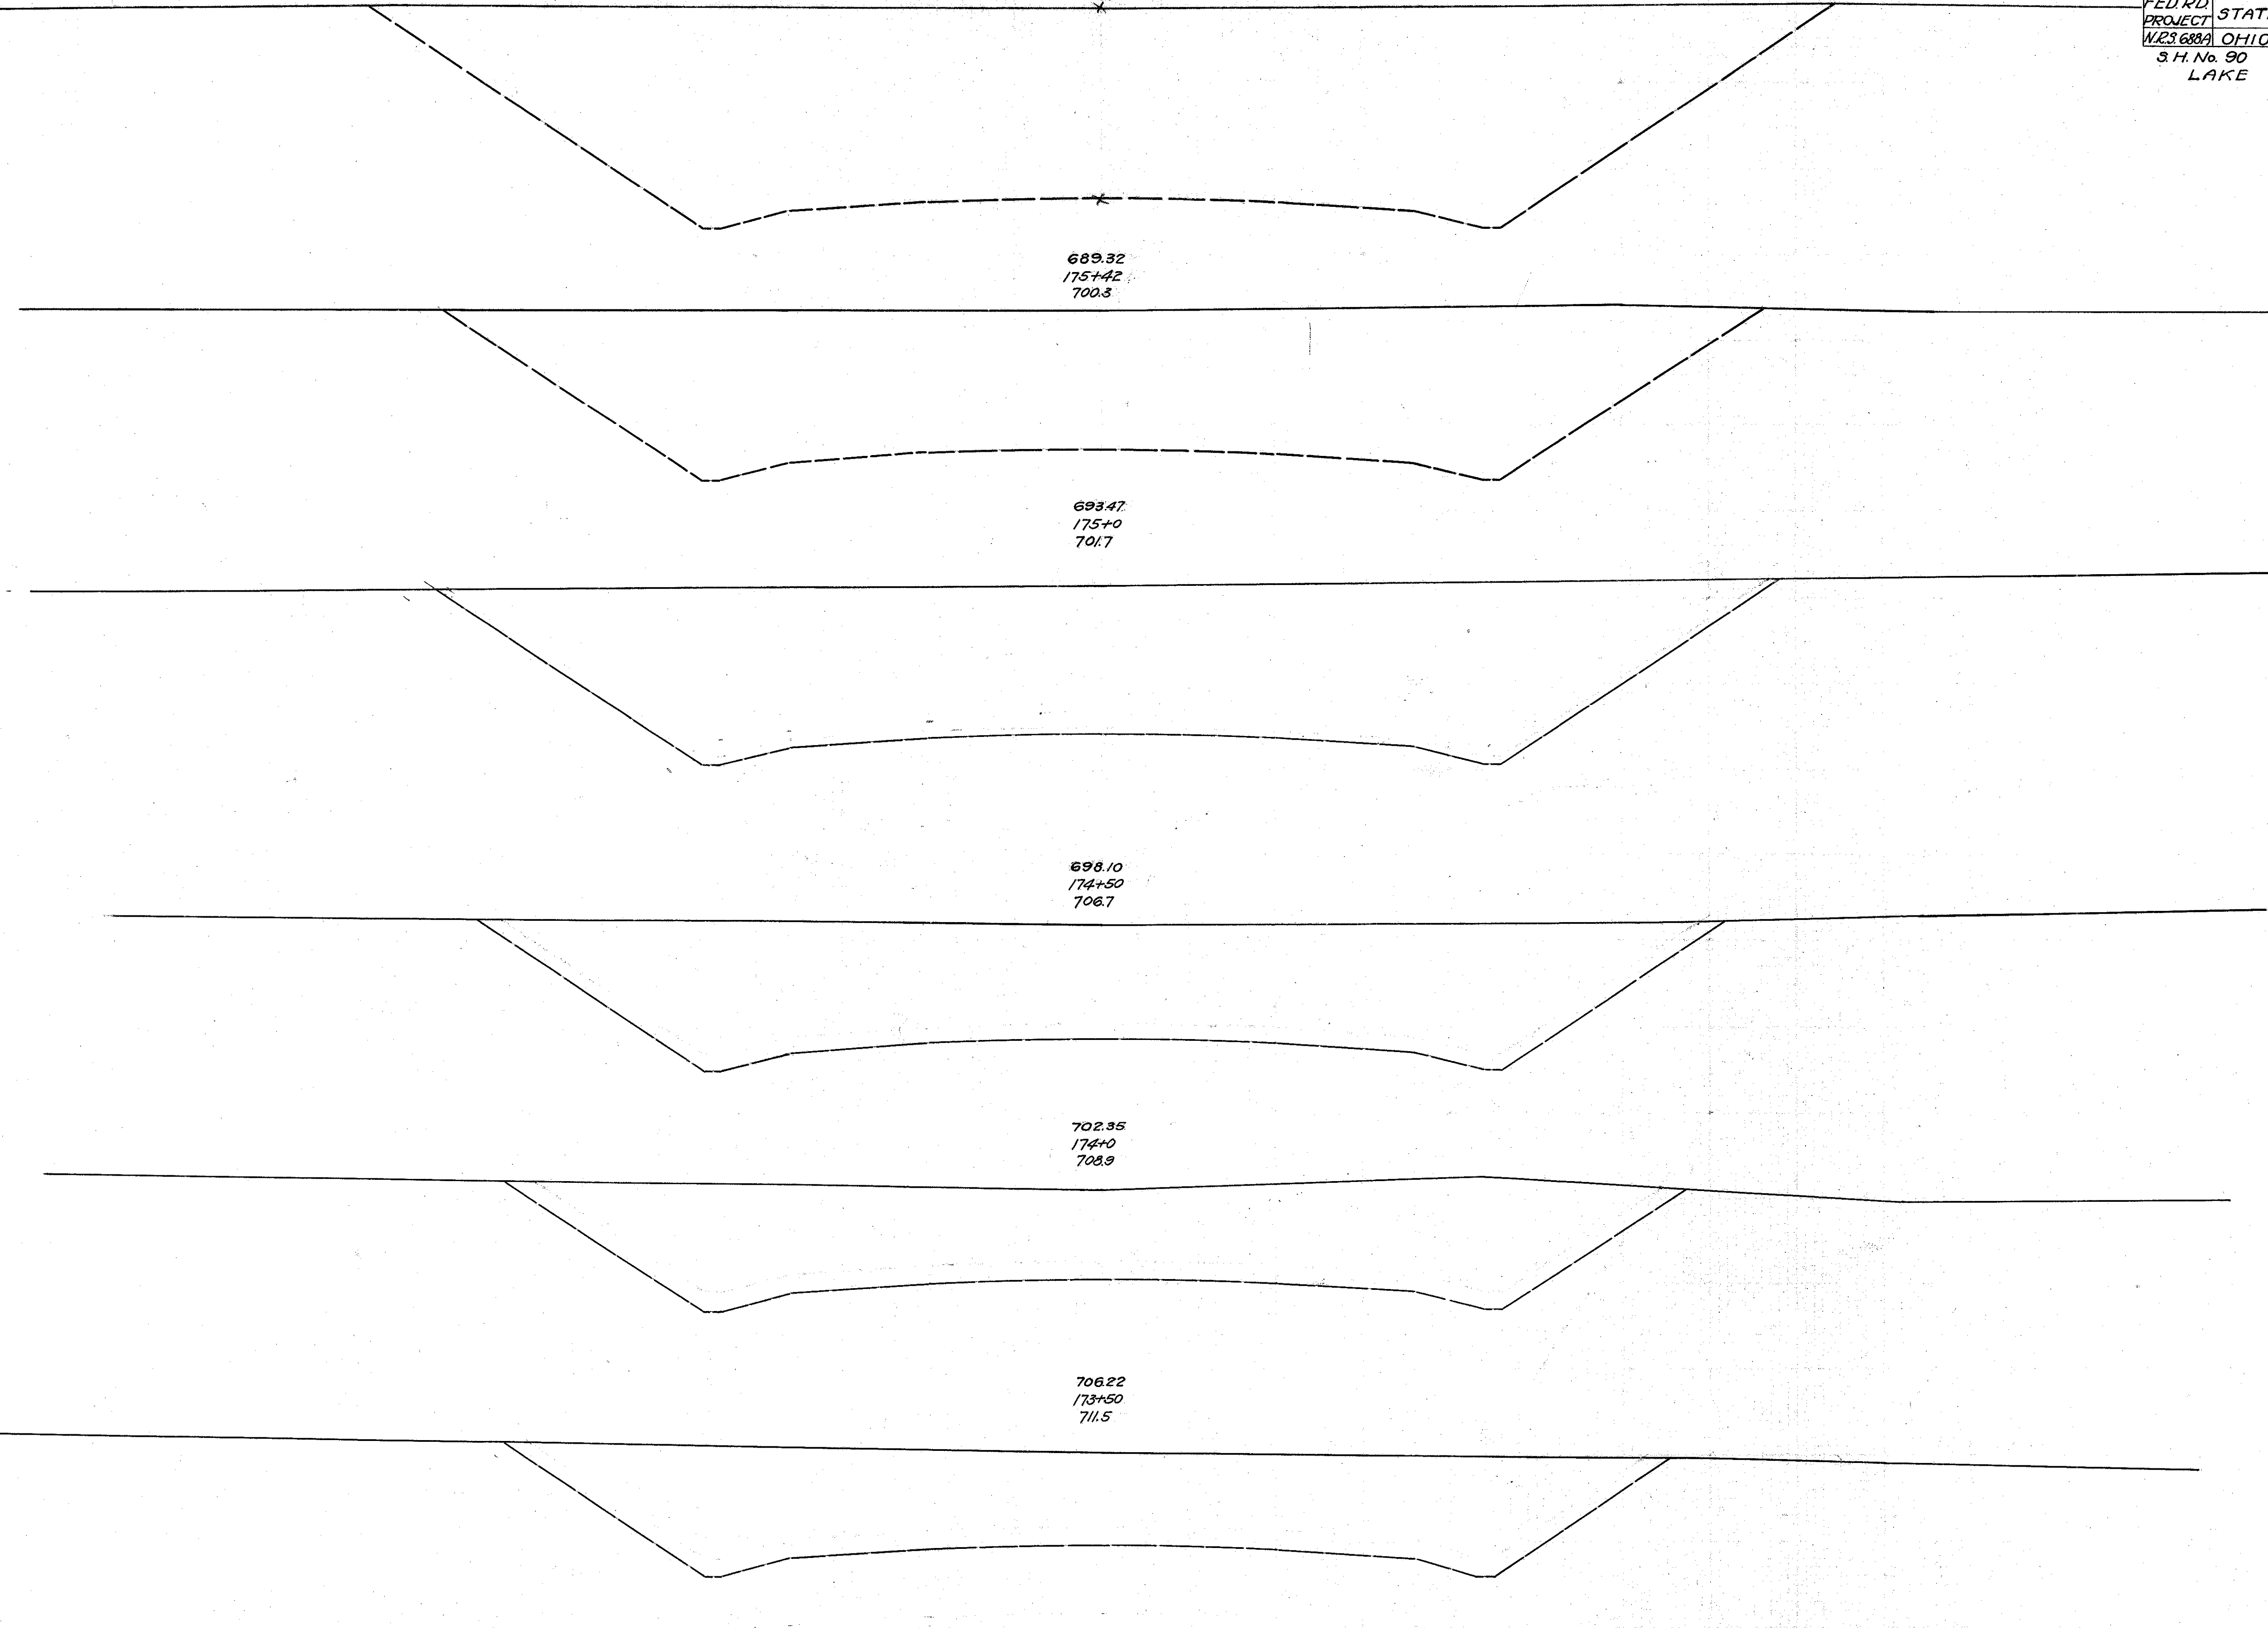

End Area		Cu. Yds.	
Cut	Fill	Cut	Fill*
774.4	0.0		
		1035.0	0.0
537.0	0.0		
		1037.0	0.0
584.7	0.0		
		959.0	0.0
441.3	0.0		
		745.0	0.0
364.2	0.0		
		663.0	0.0
351.0	0.0		
		688.0	0.0

60 55 50 45 40 35 30 25 20 15 10 5 0 5 10 15 20 25 30 35 40 45 50

Sta 173+0 to Sta 175+42