



30 25 20 15 10 5 ± 5 10 15 20 25 30

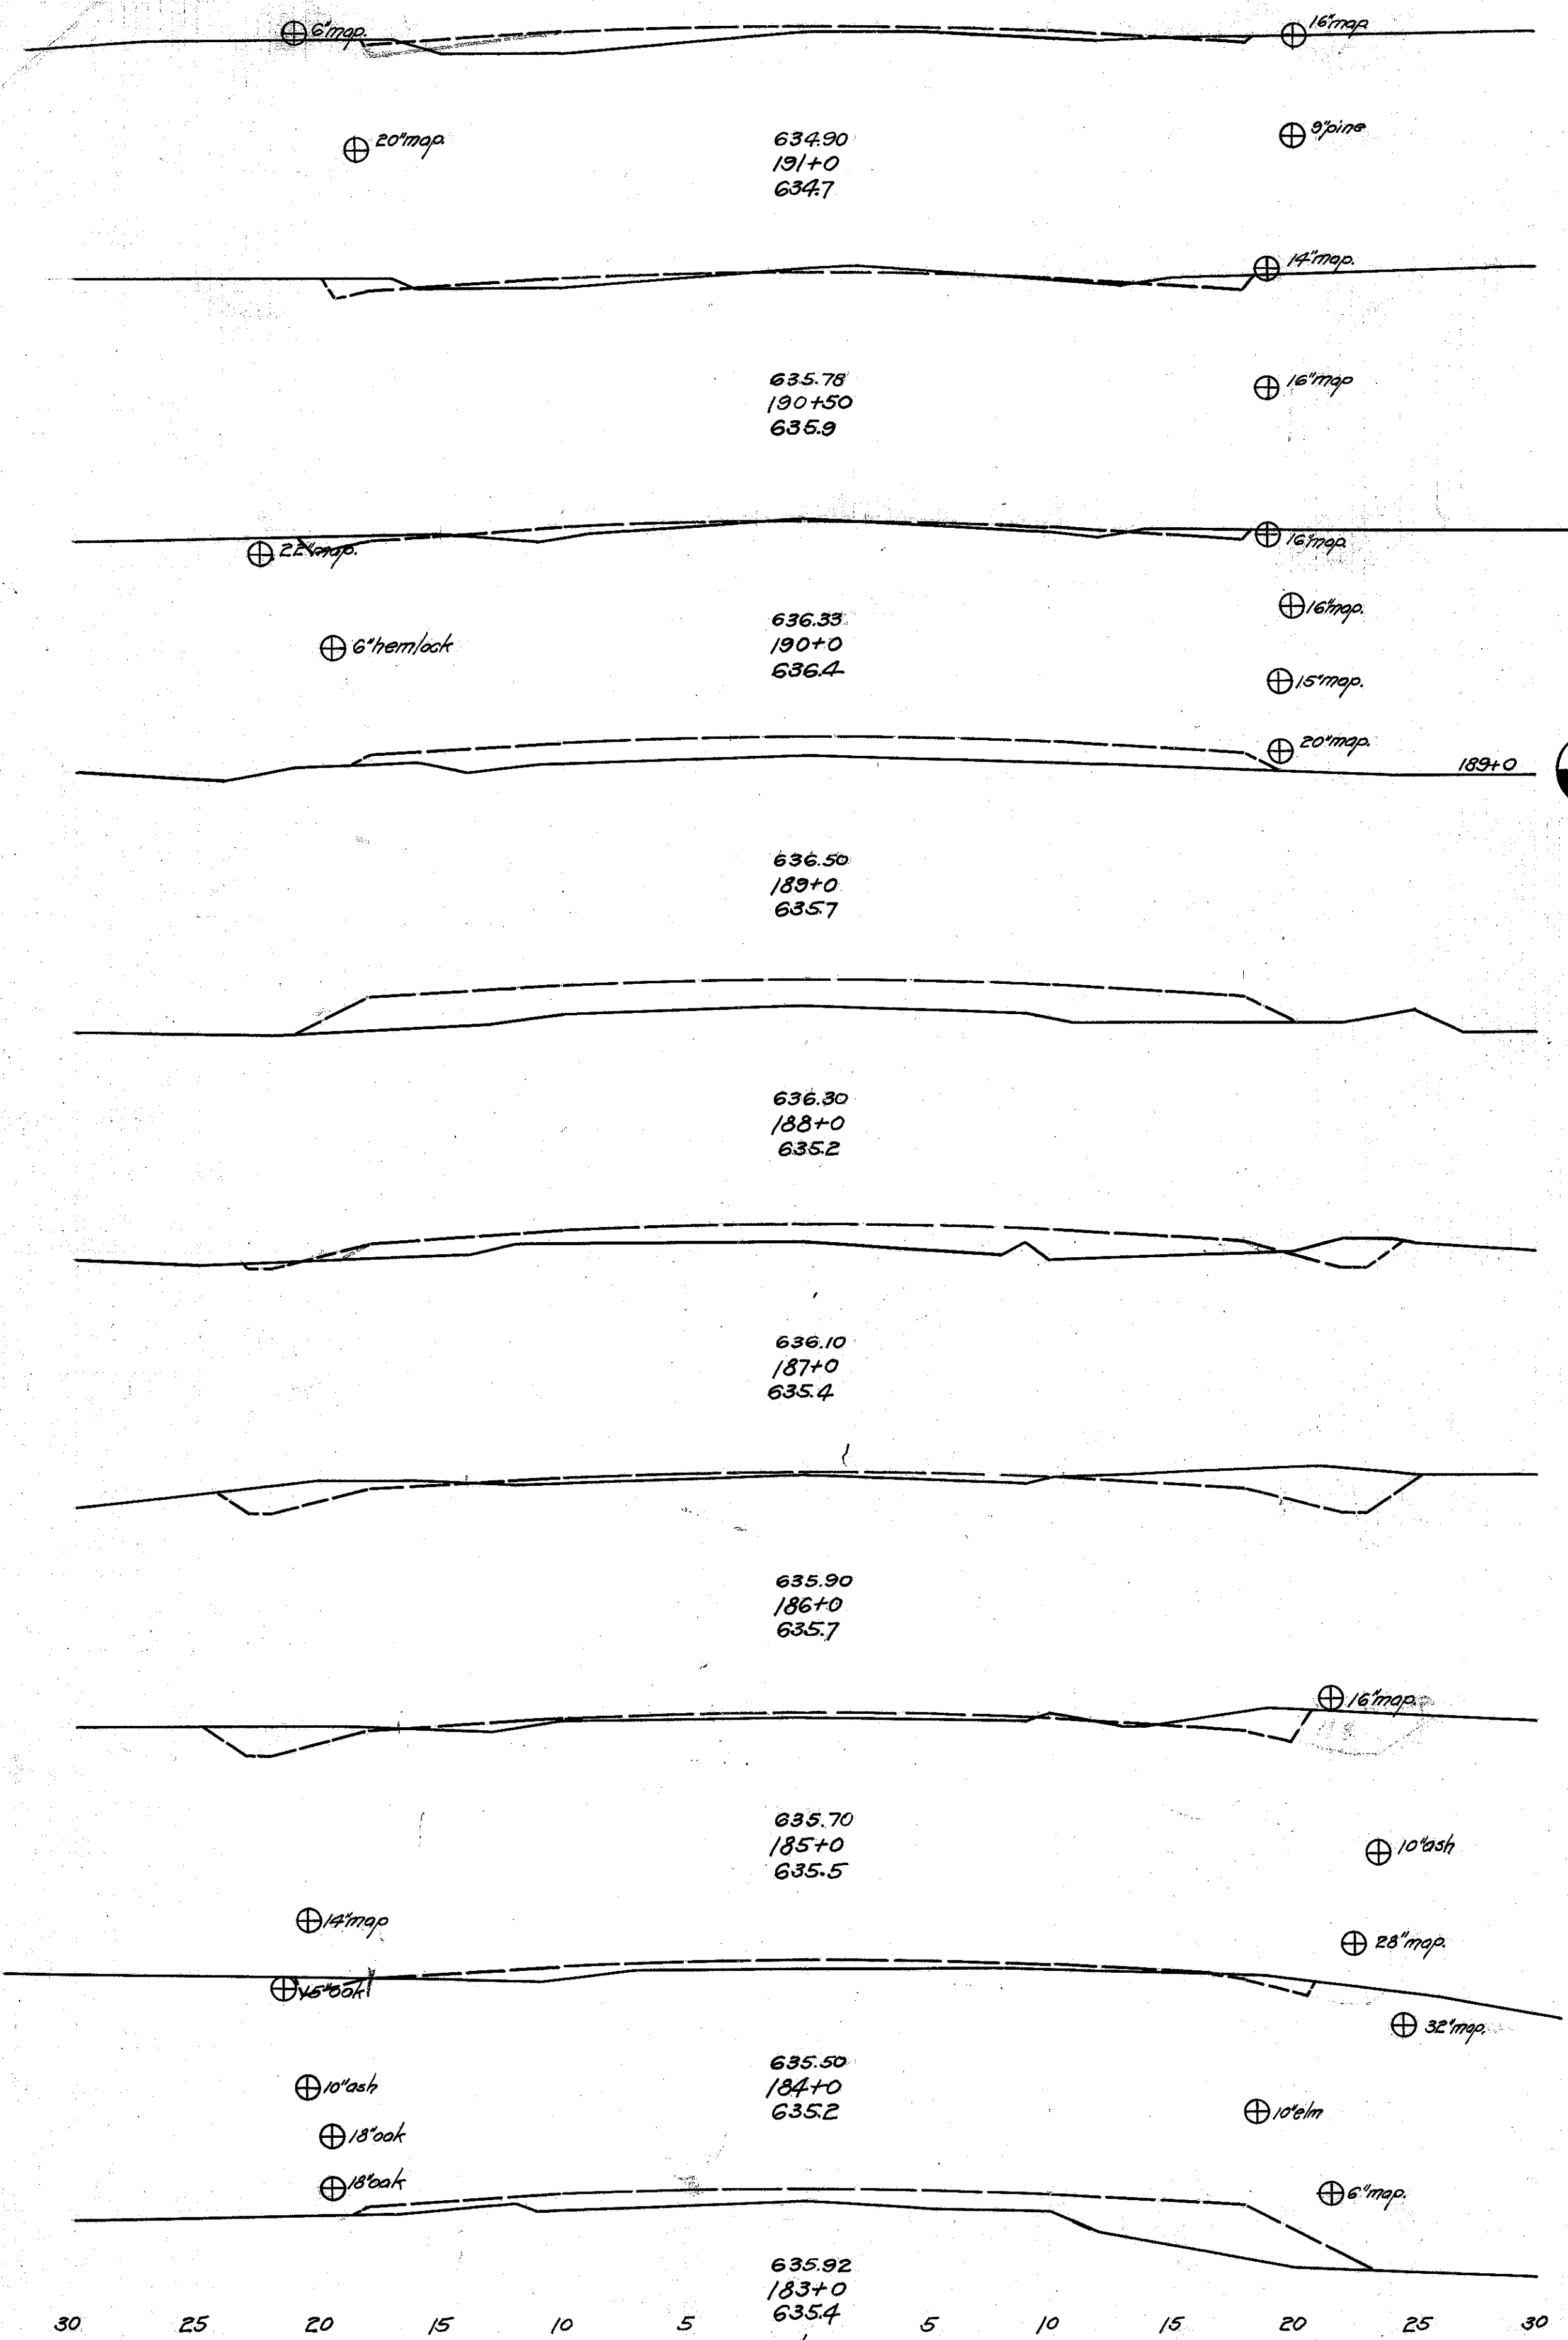

End Area		Cu. Yds.	
Cut	Fill	Cut	Fill
1.4	14.6		
		6.0	18.0
4.6	5.0		
		8.0	10.0
3.8	5.6		
		7.0	68.0
0.0	31.4		
		0.0	152.0
0.0	50.6		
		8.0	149.0
4.2	30.0		
		41.0	70.0
18.0	7.6		
		66.0	24.0
17.5	5.5		
		37.0	33.0
2.6	12.4		
		5.0	93.0
0.0	37.7		
		0.0	123.0

30 25 20 15 10 5 ± 5 10 15 20 25 30

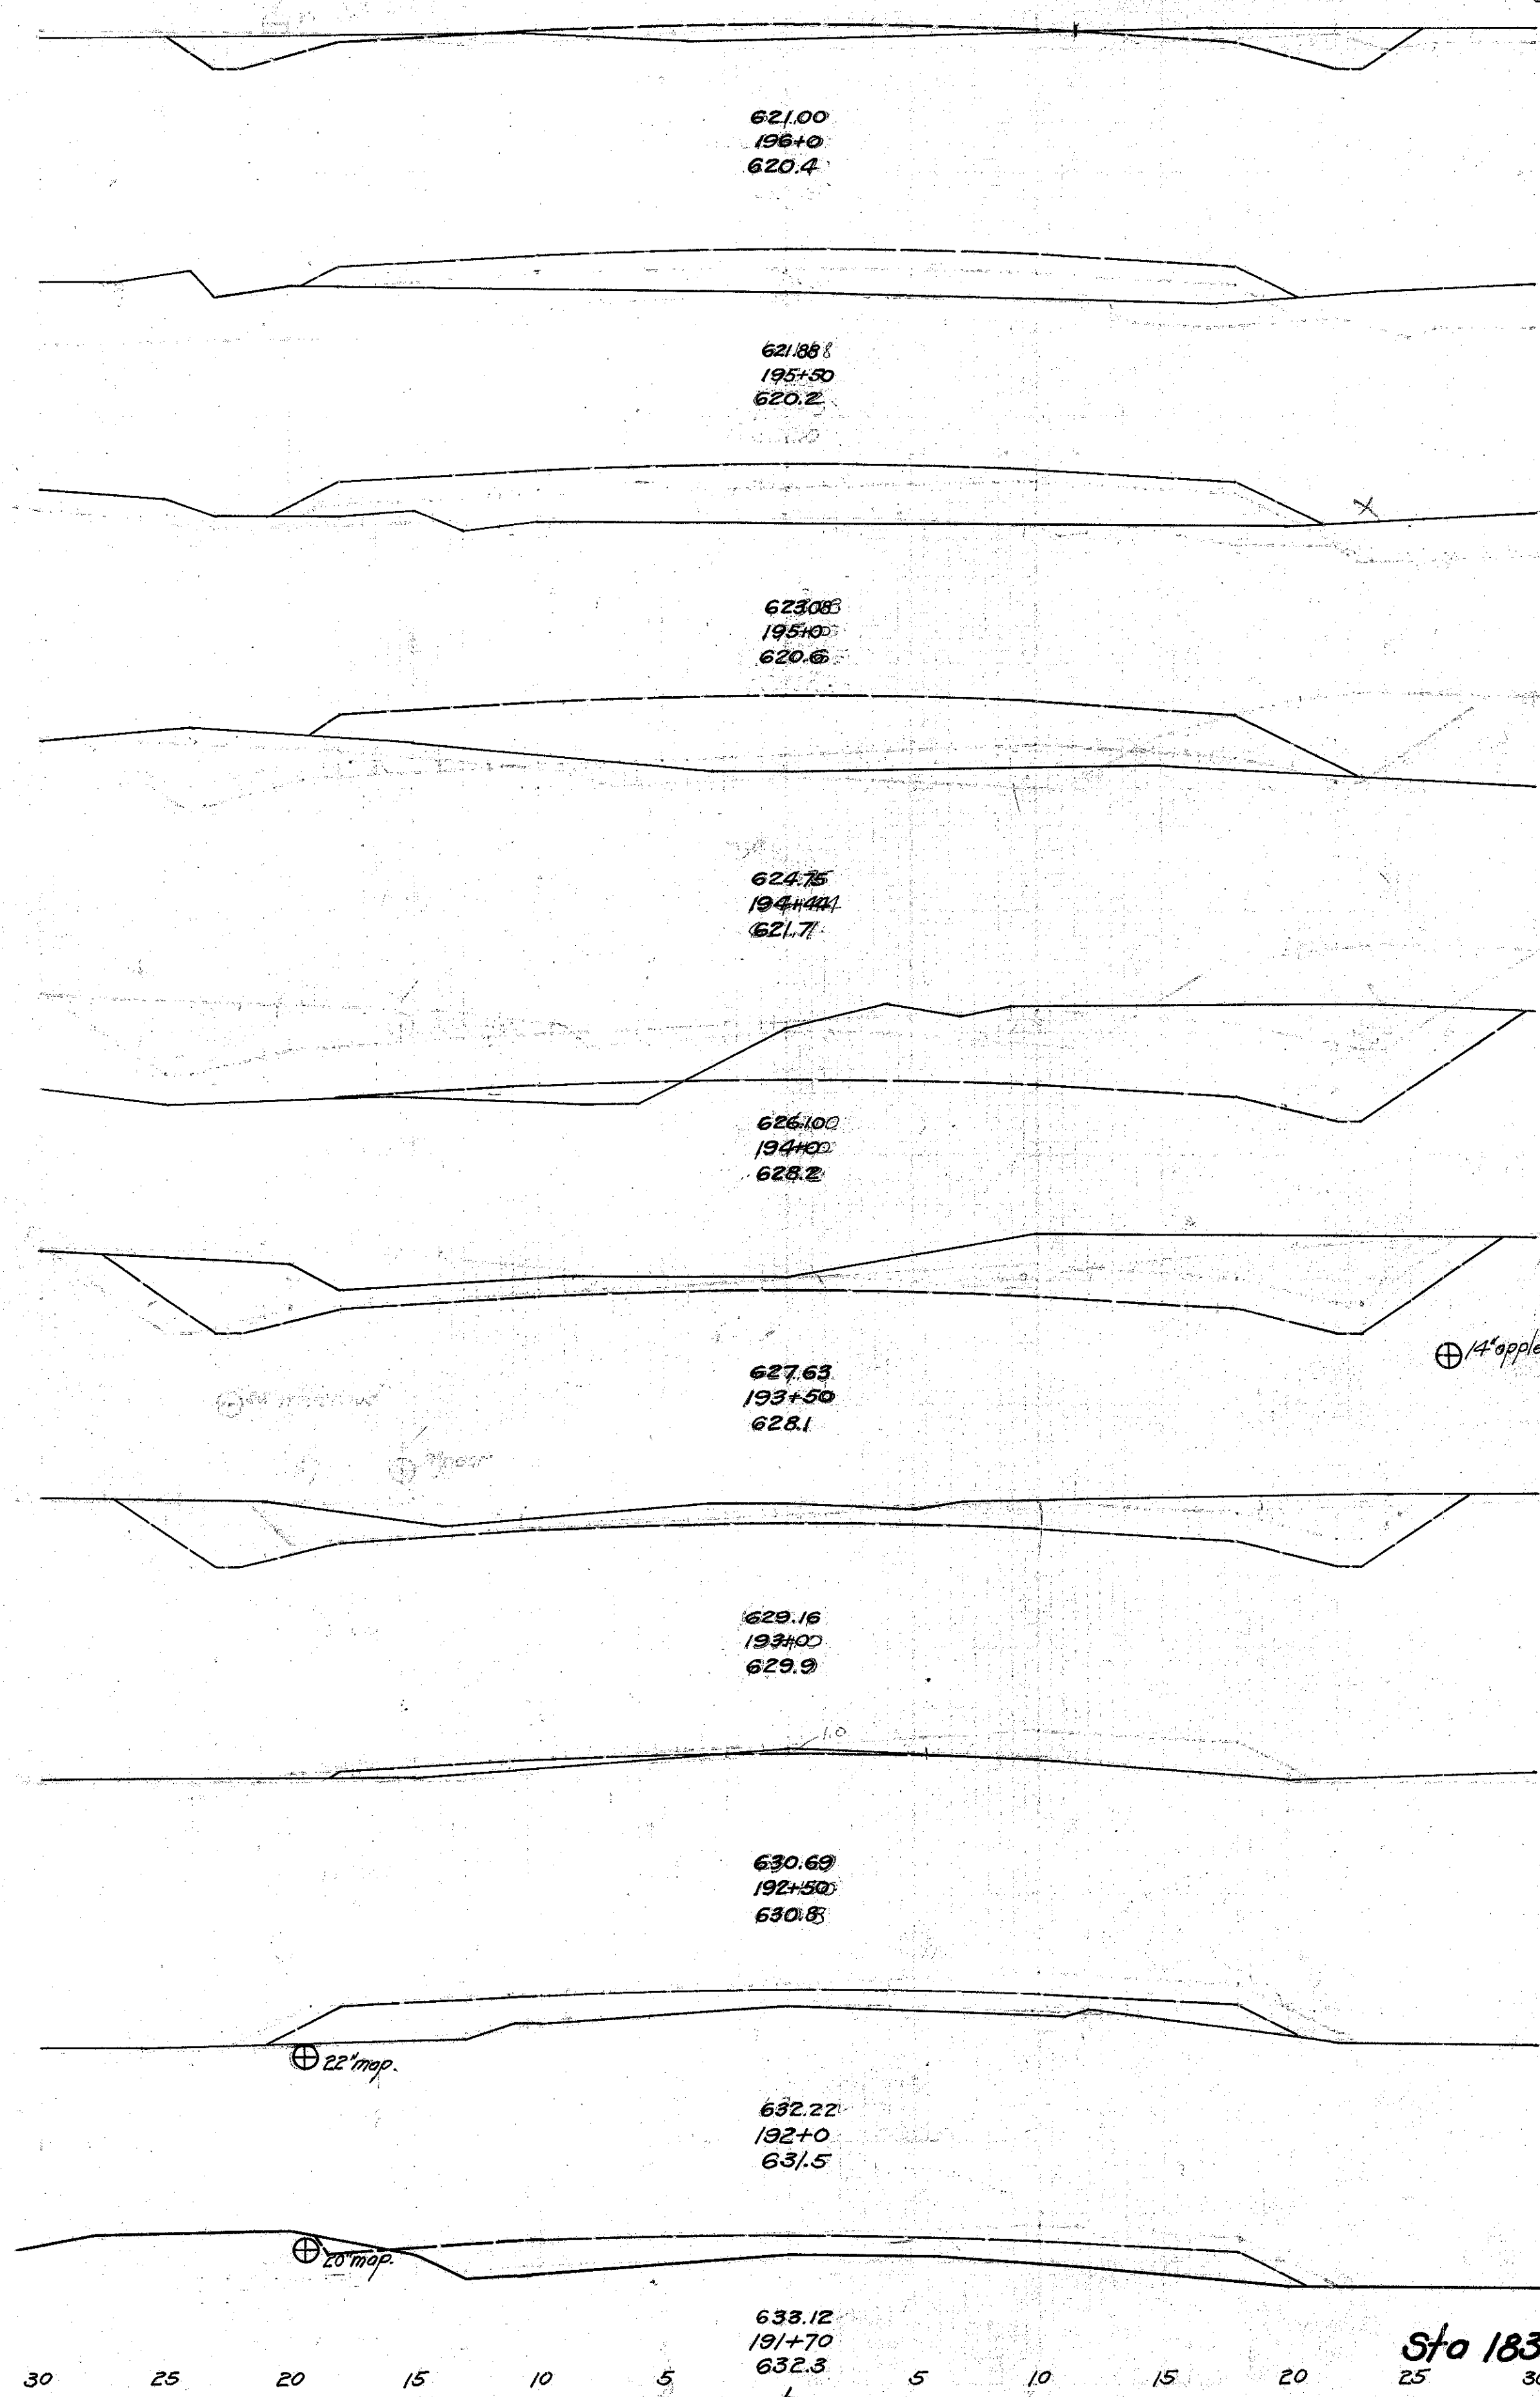

FED. RD. PROJECT	STATE	FED. RD. DIST. NO.	FISCAL YEAR	36
W.S. 6881	OHIO	10	1934	55
S.H. No. 90 LAKE COUNTY (PART)				Sec. G & WILLOUGHBY COUNTY (PART)

End Area		Cu. Yds.	
Cut	Fill	Cut	Fill
16.8	11.4		
		16.0	67.0
0.0	61.2		
		0.0	137.0
0.0	85.2		
		0.0	123.0
		0.0	187.0
			64.0
0.0	95.0		
		81.0	84.0
99.8	76		
		181.0	7.0
35.2	0.0		
		151.0	0.0
67.5	0.0		
		64.0	5.0
1.0	5.2		
		1.0	40.0
0.0	38.0		
		1.0	41.0
1.2	35.8		
		3.0	65.0

Exc. 505 Cu. Yds.  
Emb. 402  
Emb. + 25% 509  
Waste 0

Sta 183+0 to 196+0