


70 65 60 55 50 45 40 35 30 25 20 15 10 5 ± 5 10 15 20 25 30 35 40 45 50 55 60

FED AID PROJECT	STATE	FED RD DIST. No.	FISCAL YEAR	38
W.R. 688A	OHIO	10	1984	55
S.H. No. 90 LAKE				Sec. G & WILLOUGHBY COUNTY (PART)

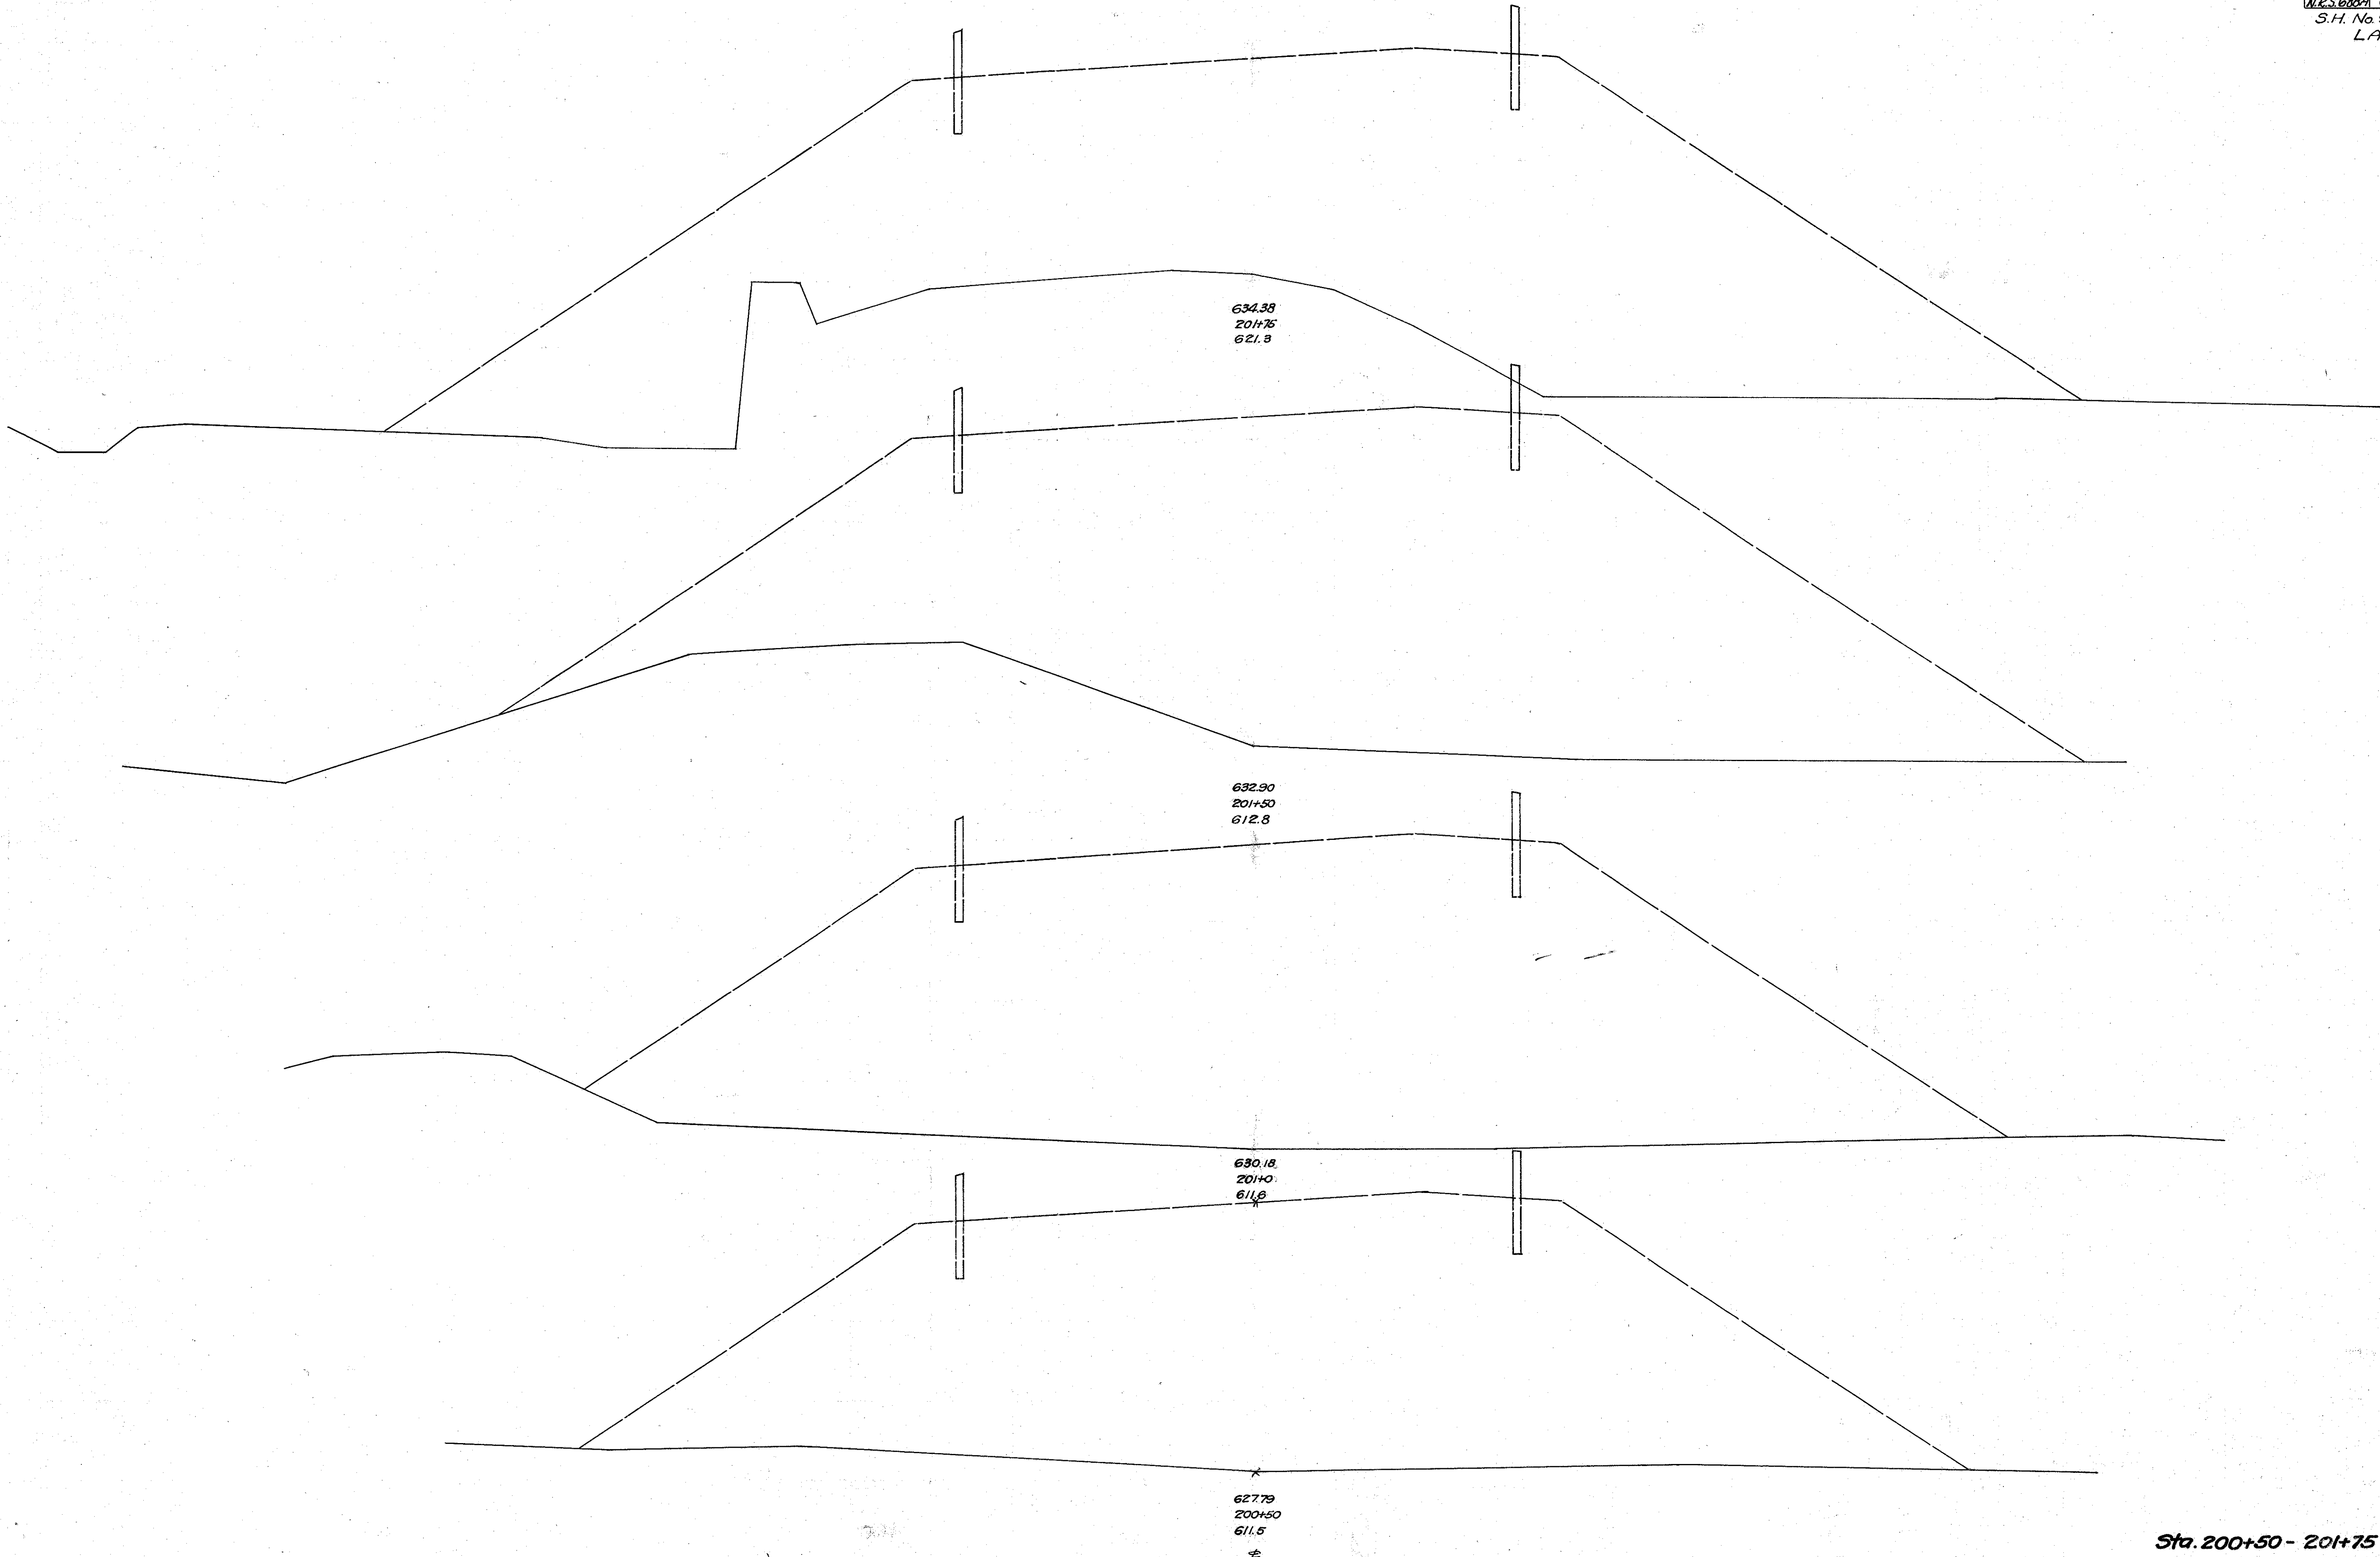

634.38
201+75
621.8

632.90
201+50
612.8

630.18
201+0
611.8

627.79
200+50
611.5

End Area	Cu. Yds.	
	Cut	Fill
0.0	12370	
		0.0 1145.0
0.0	12360	
		0.0 2248.0
		Deduct for structure 550.0
		total for guard 698.0
0.0	1191.8	
		0.0 2032.0
0.0	10006	
		0.0 1688.0

Sta. 200+50 - 201+75