


75 70 65 60 55 50 45 40 35 30 25 20 15 10 5 0 5 10 15 20 25 30 35 40 45 50 55 60

FED. AID	STATE	FED. RD. DIST. No.	FISCAL YEAR
	OHIO	10	1934
S.H. No. 90		Sec. 6 & WILLOUGHBY	
LAKE		COUNTY (PART)	

39

55

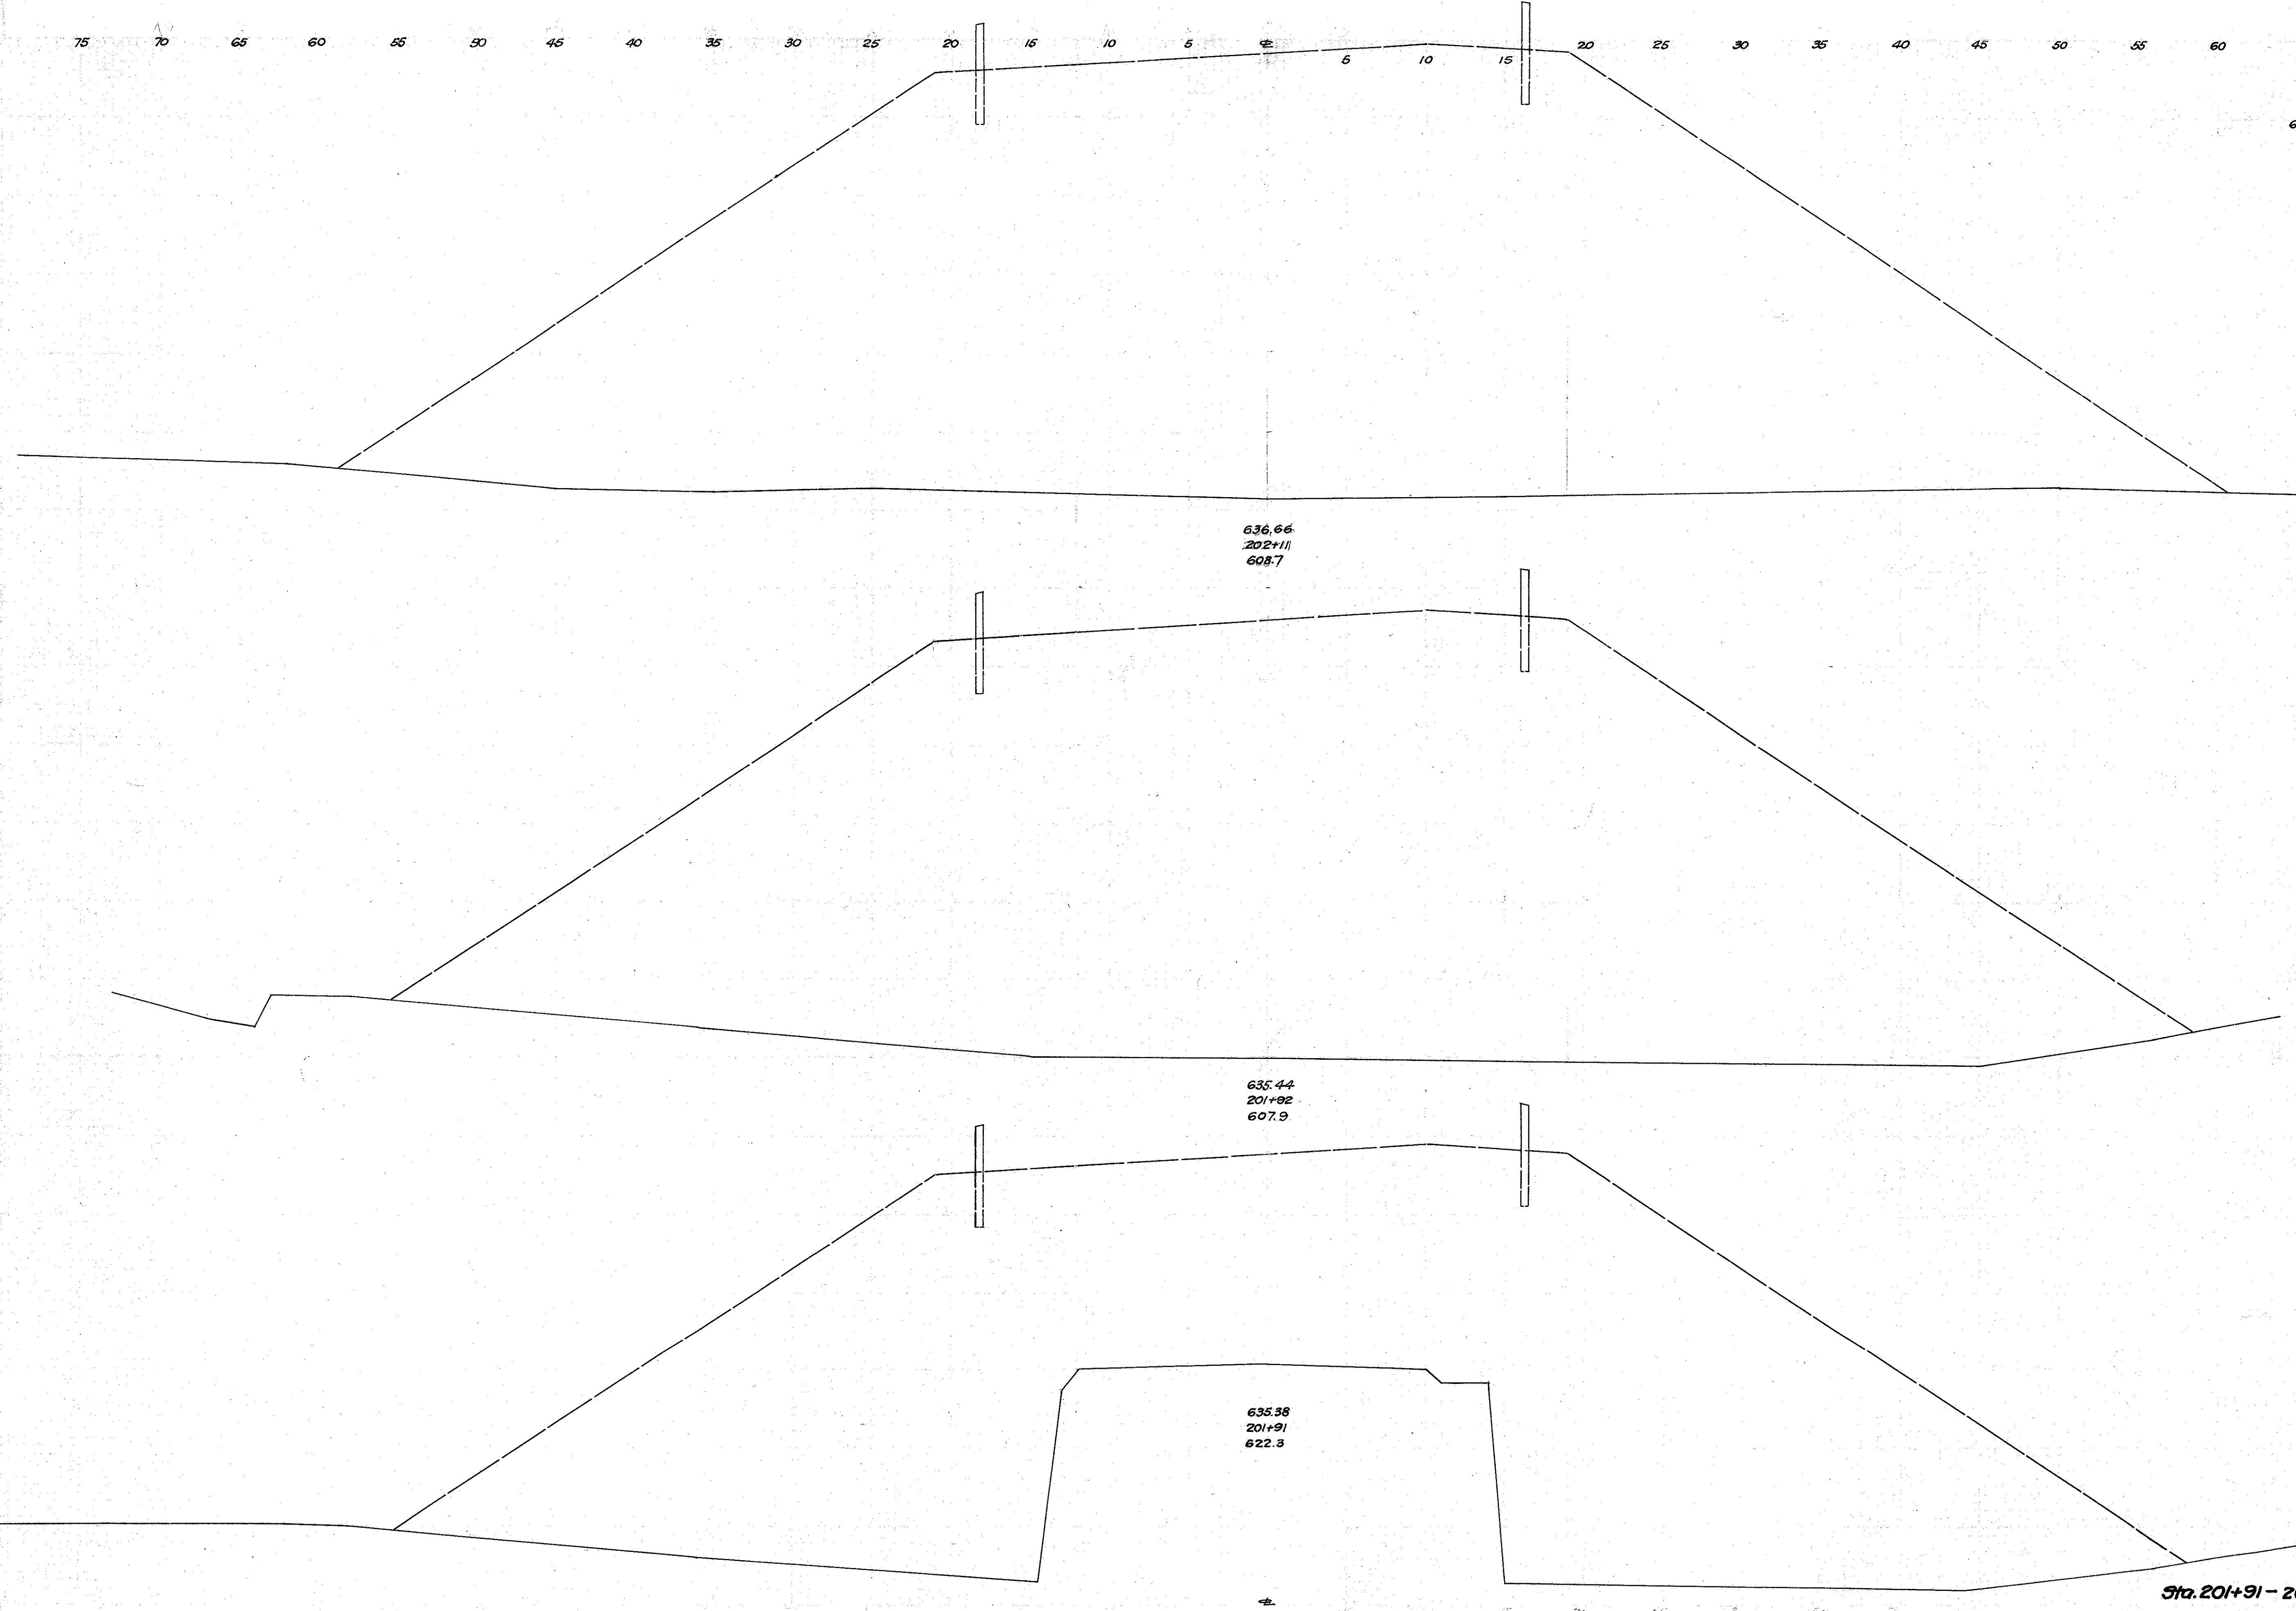

636.66
202+11
608.7

635.44
201+92
607.9

635.38
201+91
622.3

Sta. 201+91 - 202+11

End Area	Cu. Yds.	
	Cut	Fill
0.0	22756	
		0.0 1538.0
0.0	21442	
		0.0 71.0
0.0	167.4	
		0.0 862.0