


30 25 20 15 10 5 0 5 10 15 20 25 30 35 40 45 50 55 60 65 70 75 80

FED. AID PROJECT	STATE	FED. RD. DIST. NO.	FISCAL YEAR	44 55
W.E.S. 688A	OHIO	10	1932	
S.H. (I.C.H.) N° 90 LAKE			SEC. G. & WILLOUGHBY COUNTY (PART)	

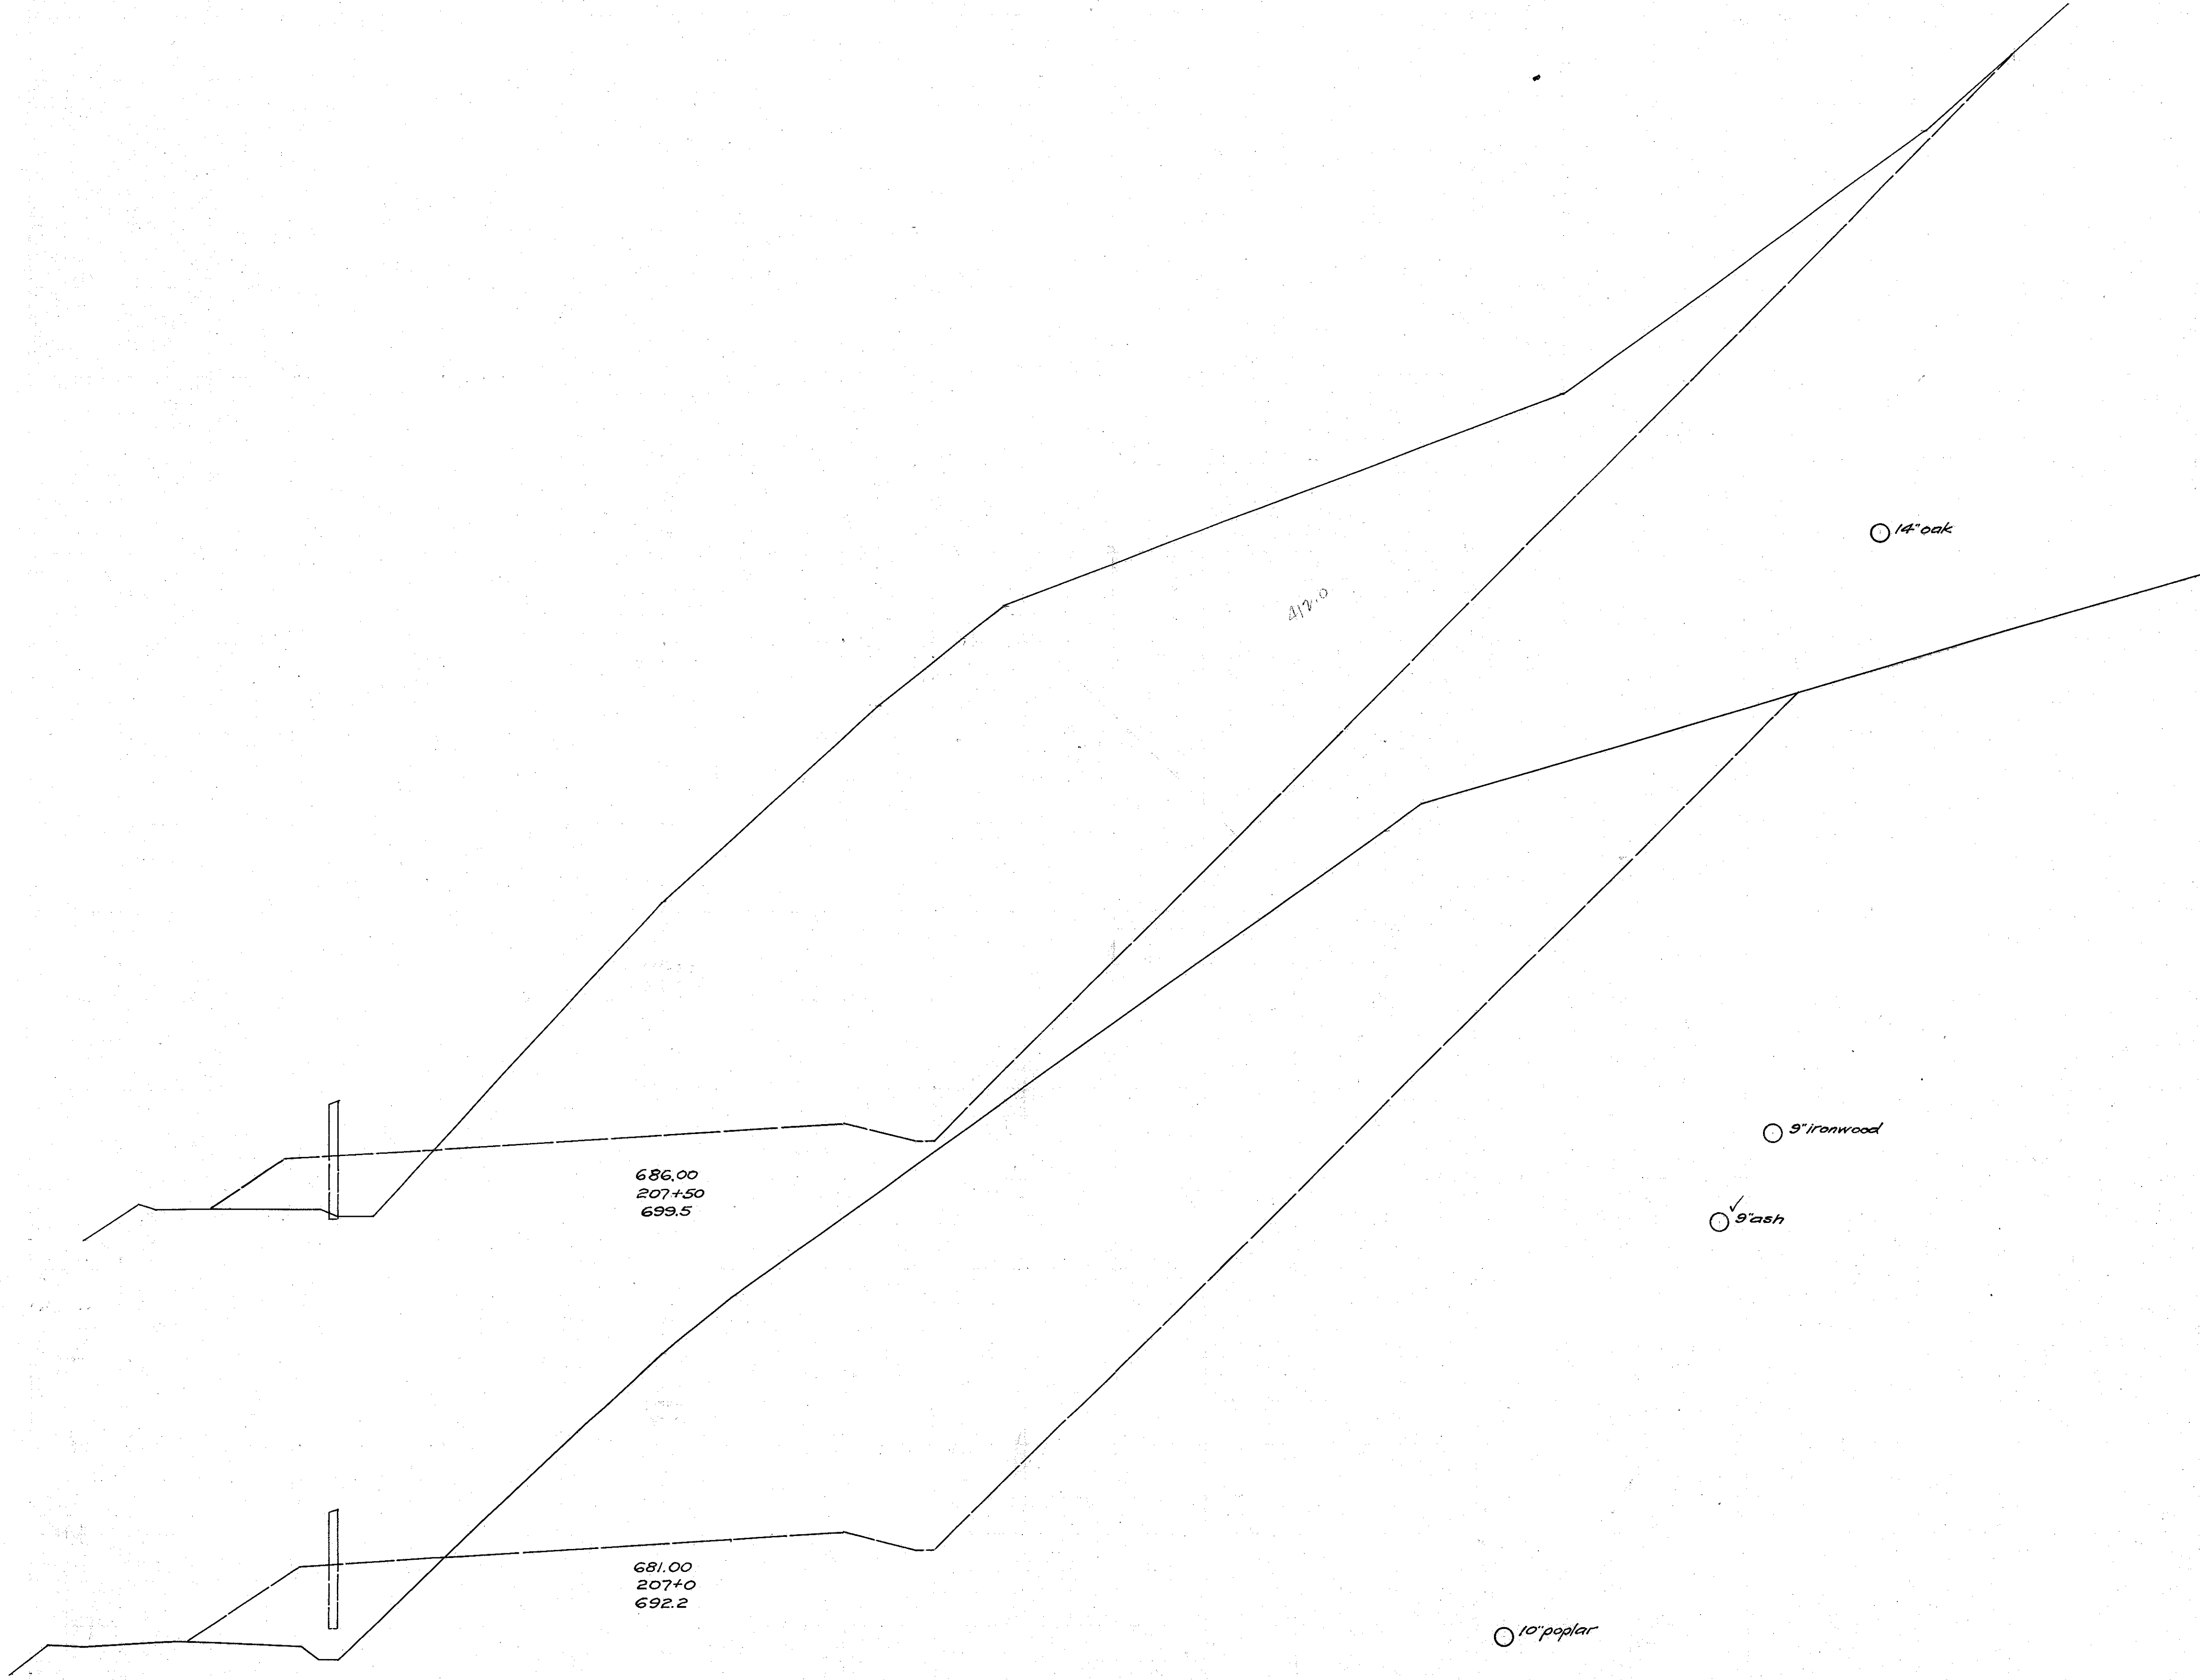

686.00
207+50
699.5

681.00
207+0
692.2

End Area		Cu. Yds.	
Cut	Fill	Cut	Fill
1061.8	27.4		
		1877.0	63.0
965.2	40.2		
		1516.0	121.0

35 30 25 20 15 10 5 0 5 10 15 20 25 30 35 40 45 50 55 60 65 70 75 80

Sta. 207+0 - 207+50