


35 30 25 20 15 10 5 0 5 10 15 20 25 30 35 40 45 50 55 60

FED. AID PROJECT	STATE	FED. RD. DIST. NO.	FISCAL YEAR	46 55
W.S. 688A	OHIO	10	1934	
S.H. (I.C.H.) N° 90 LAKE				SEC. G & WILLOUGHBY COUNTY (PART)

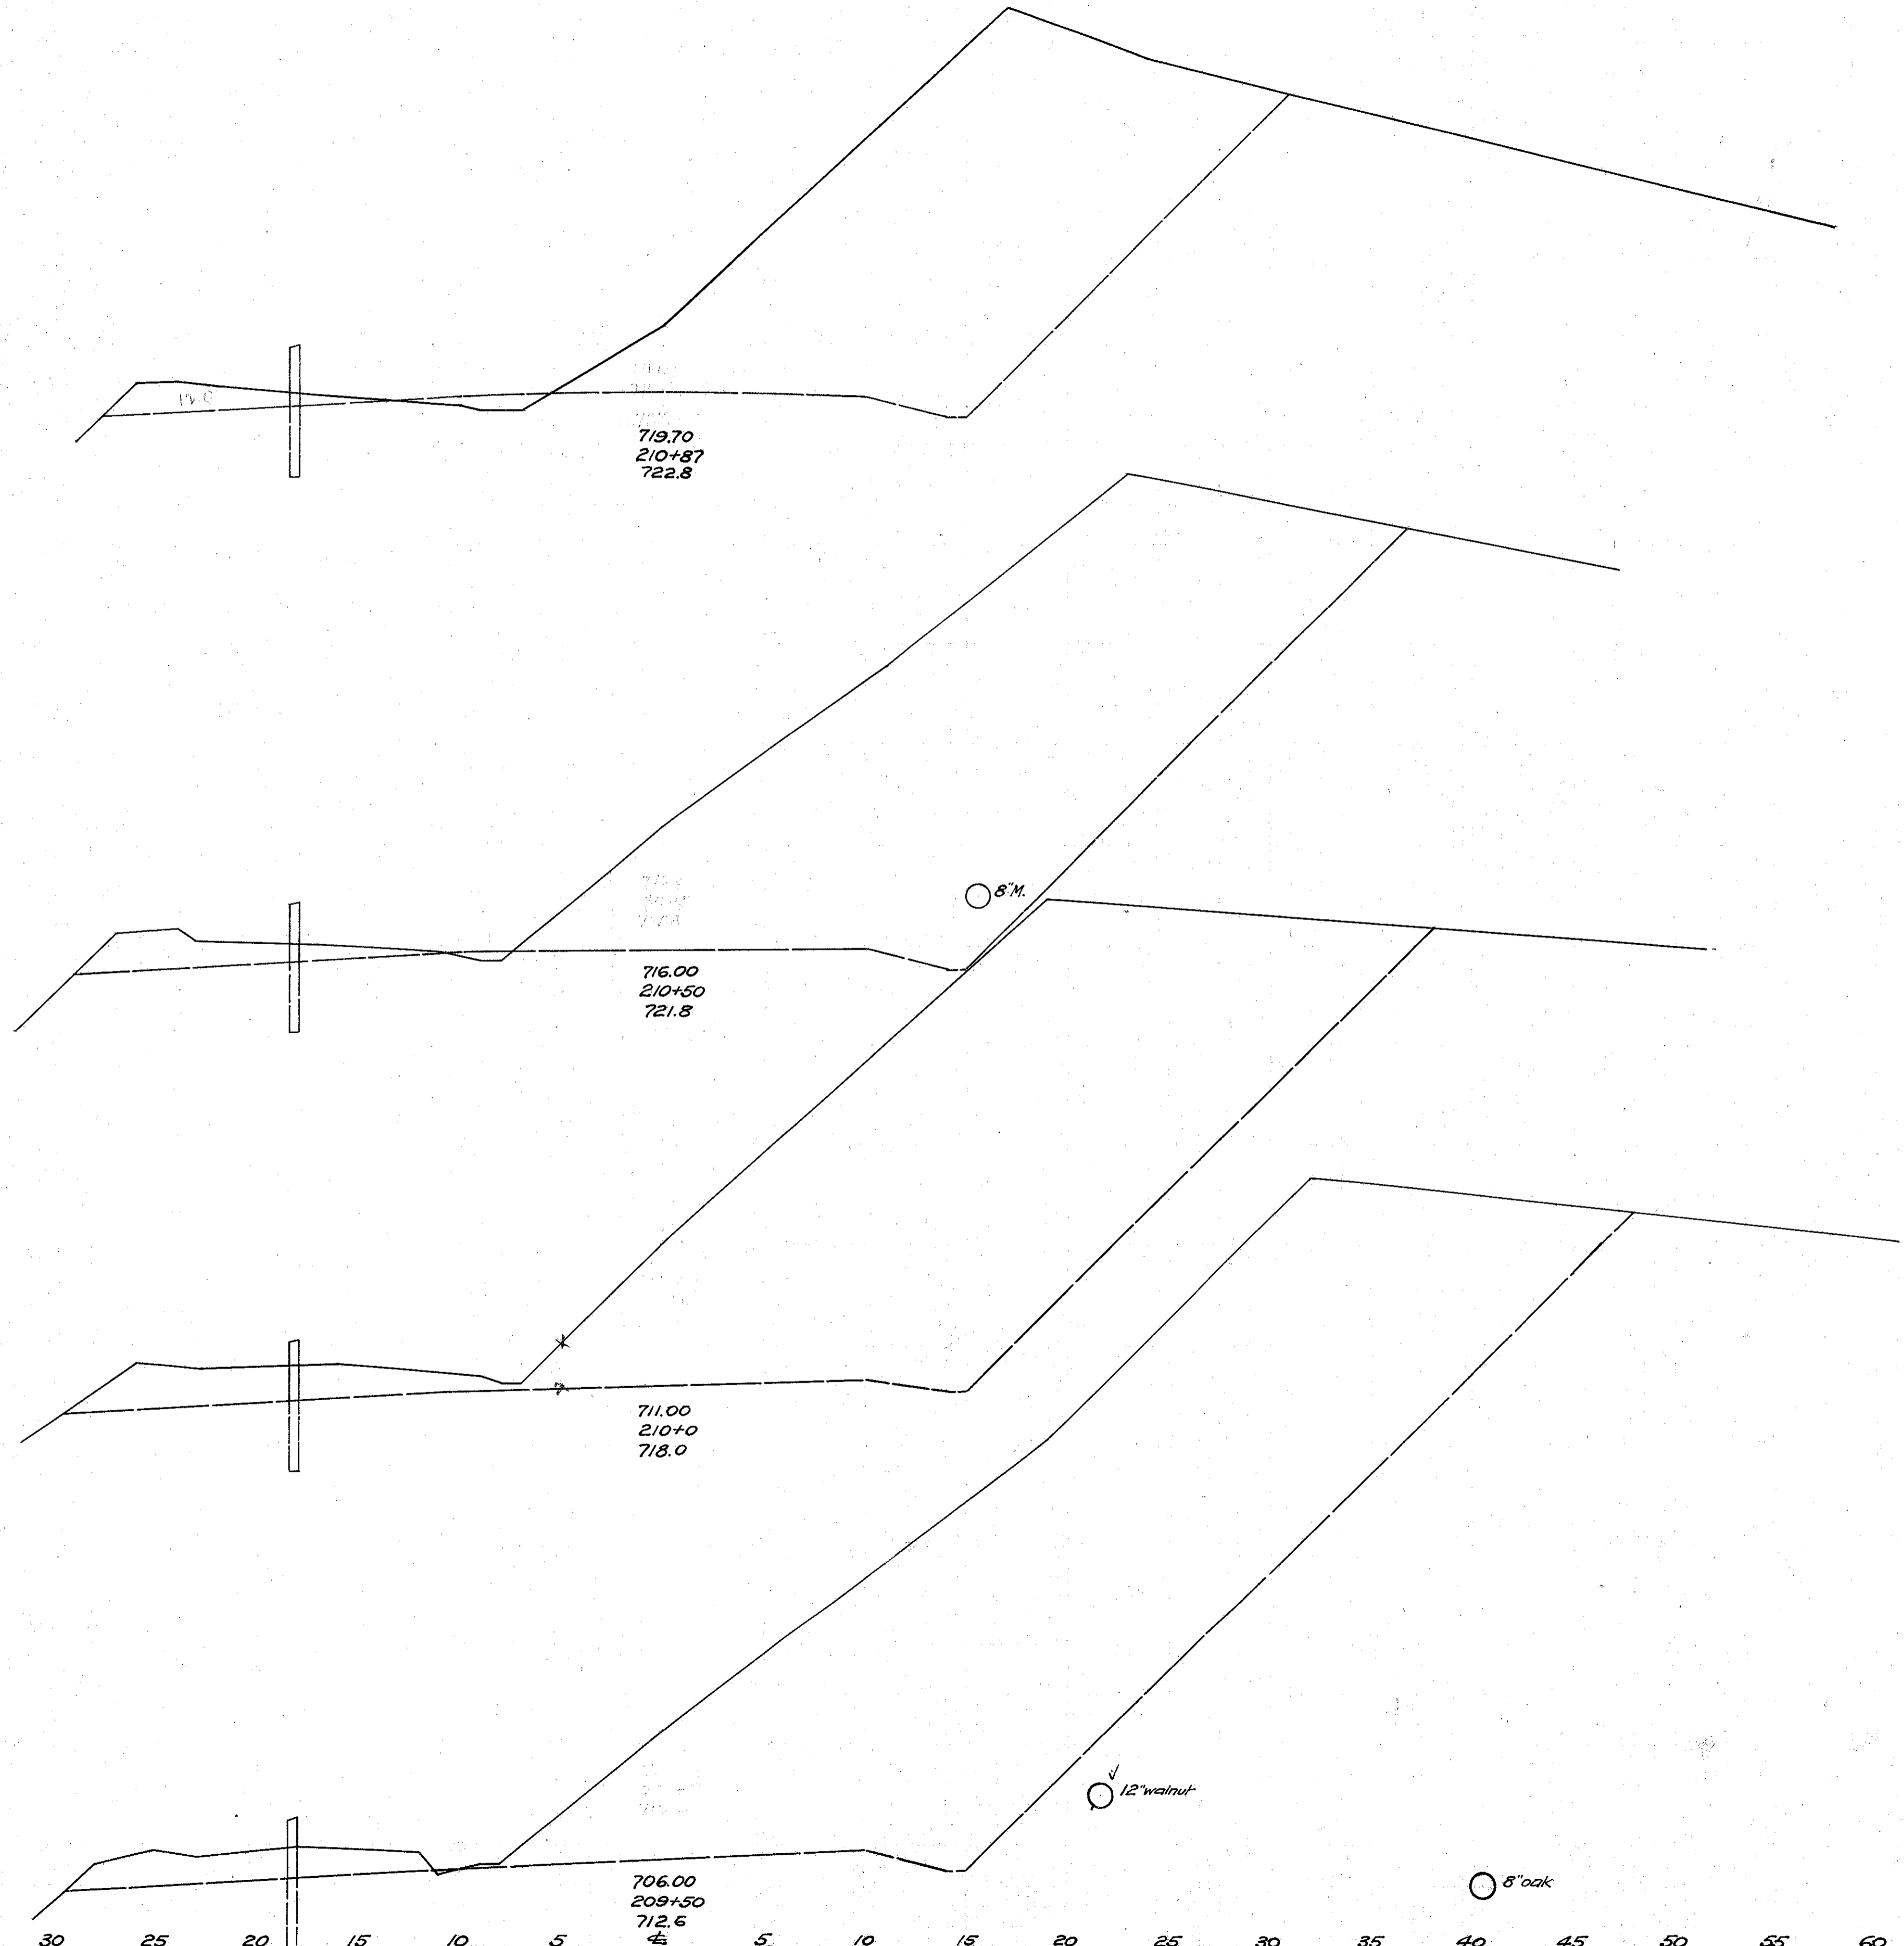

End Area		Cu. Yds.	
Cut	Fill	Cut	Fill
3400		3.8	
		558.0	4.0
4738		1.2	
		914	1.0
513		0.0	
		1102	0.0
6770		0.2	
		1215.0	0.0

Sta. 209+50 - 210+87

35 30 25 20 15 10 5 0 5 10 15 20 25 30 35 40 45 50 55 60