


45 40 35 30 25 20 15 10 5 0 5 10 15 20 25 30 35 40 45 50 55 60

FED. AID PROJECT	STATE	FED. RD DIST. No.	FISCAL YEAR	(460)
WES 888A	OHIO	10	1934	55
S.H. No. 90 LAKE				Sec. G. & WILLOUGHBY COUNTY (PART)

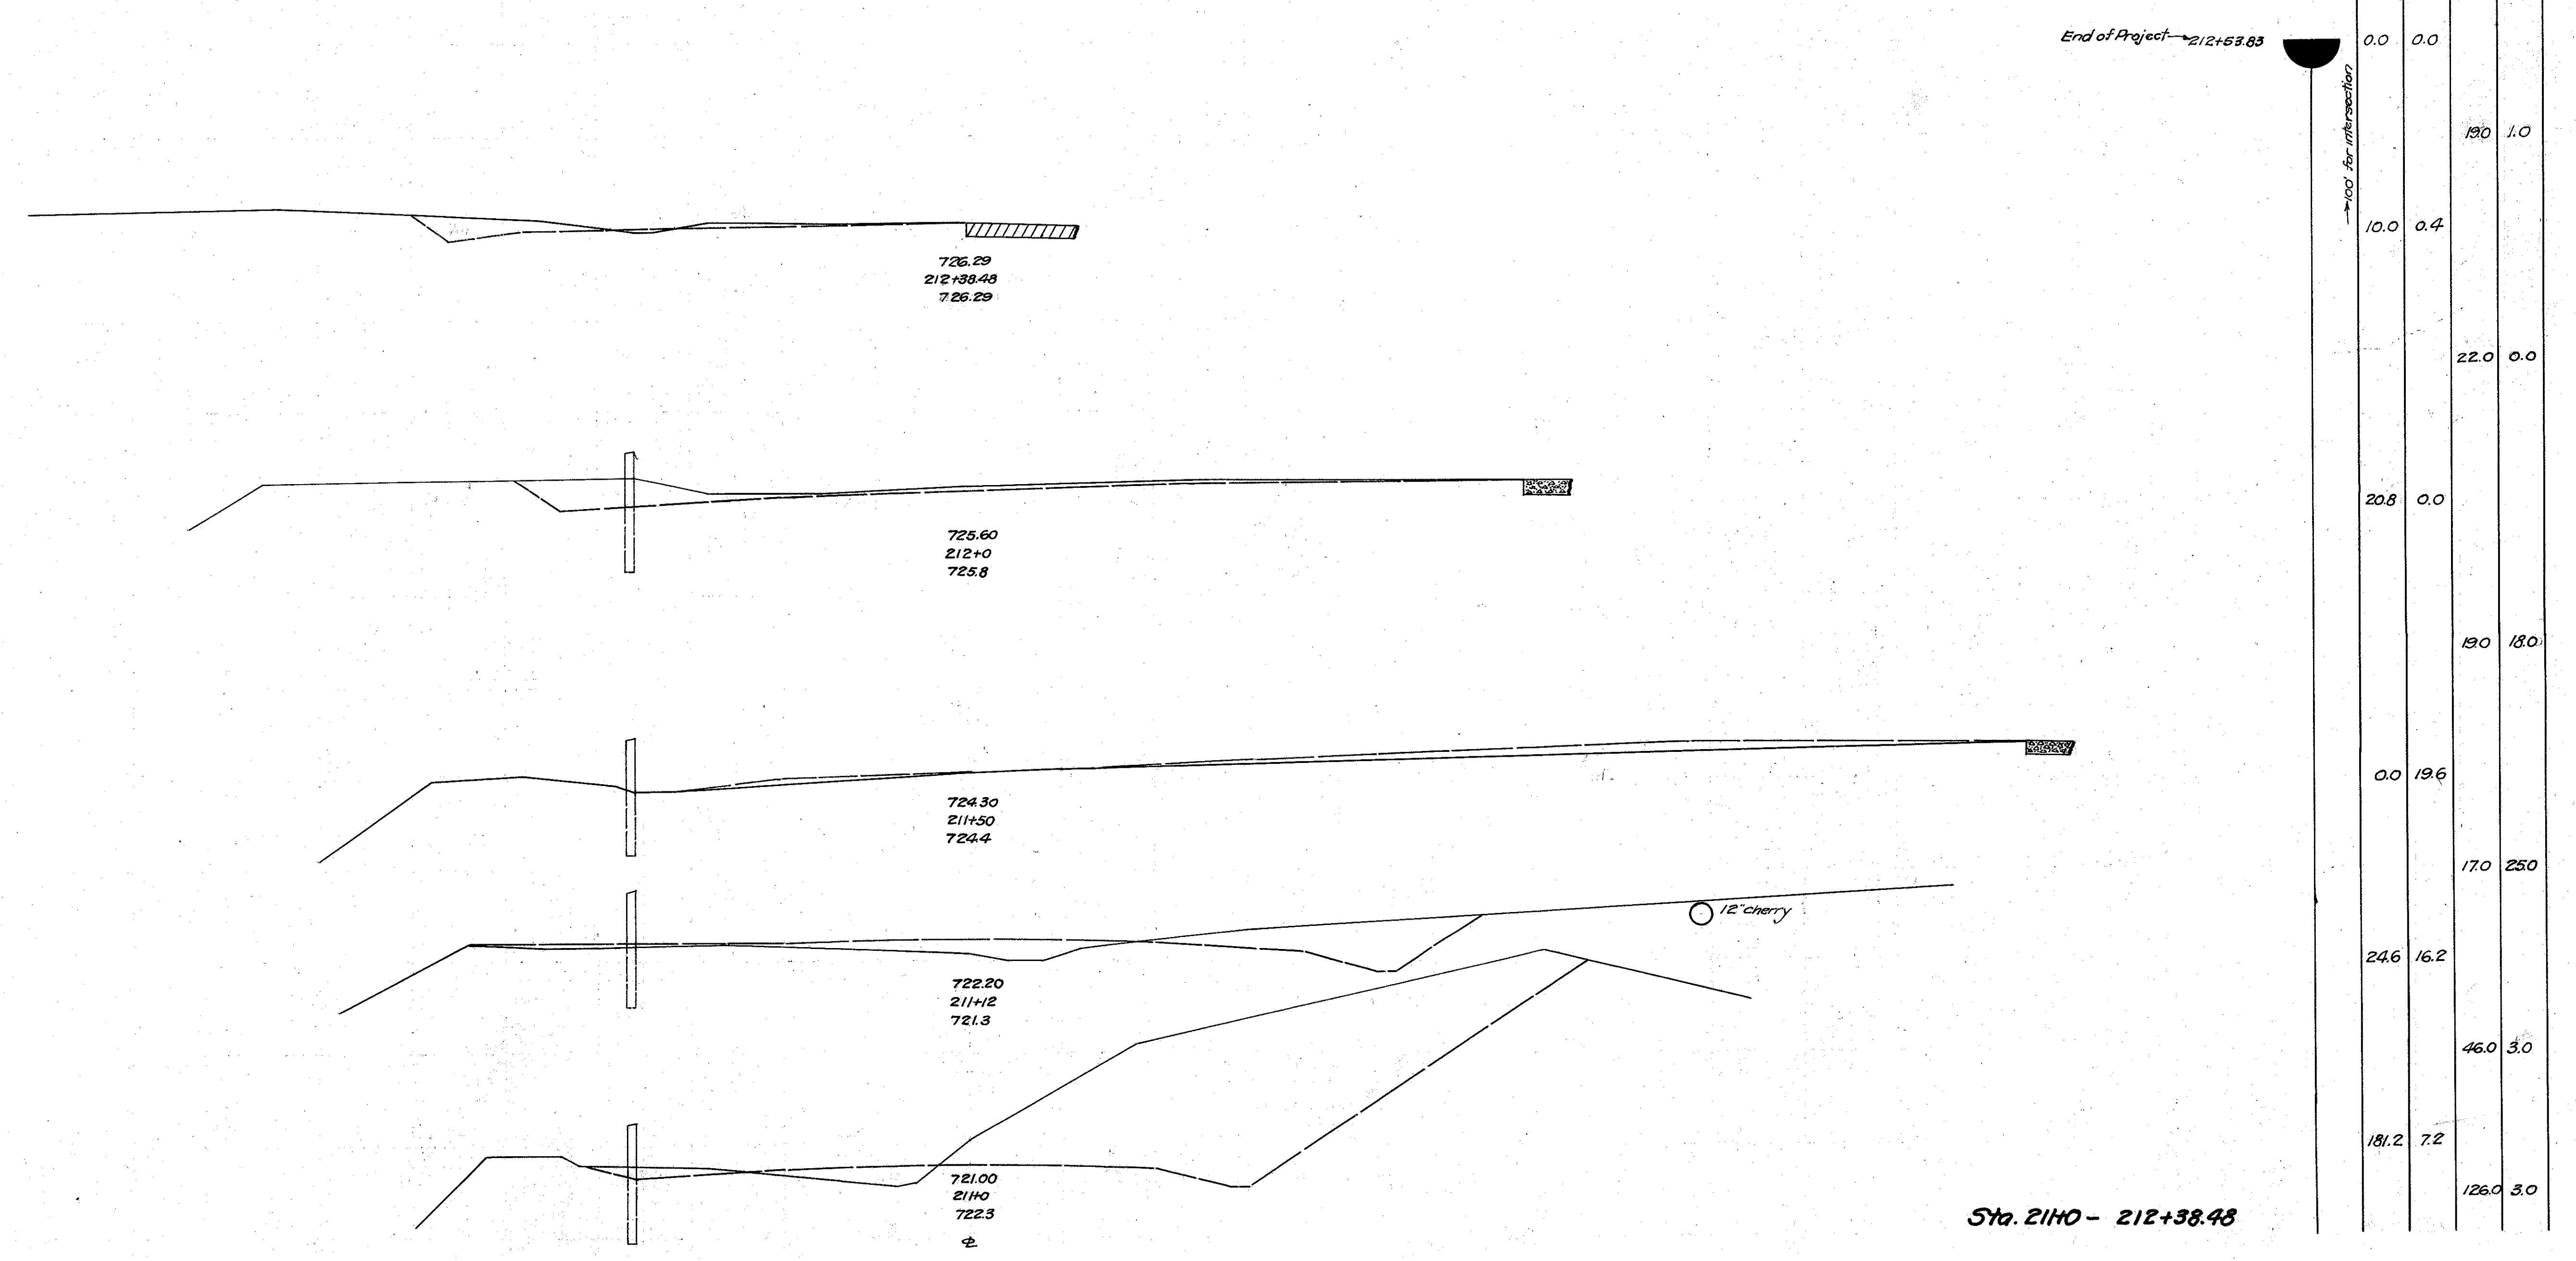

Sta. 2110 - 212+38.48