


FED. AID PROJECT	STATE	FED. RD. DISTRICT	FISCAL YEAR
LAKE	OHIO	COUNTY	SEC. 3

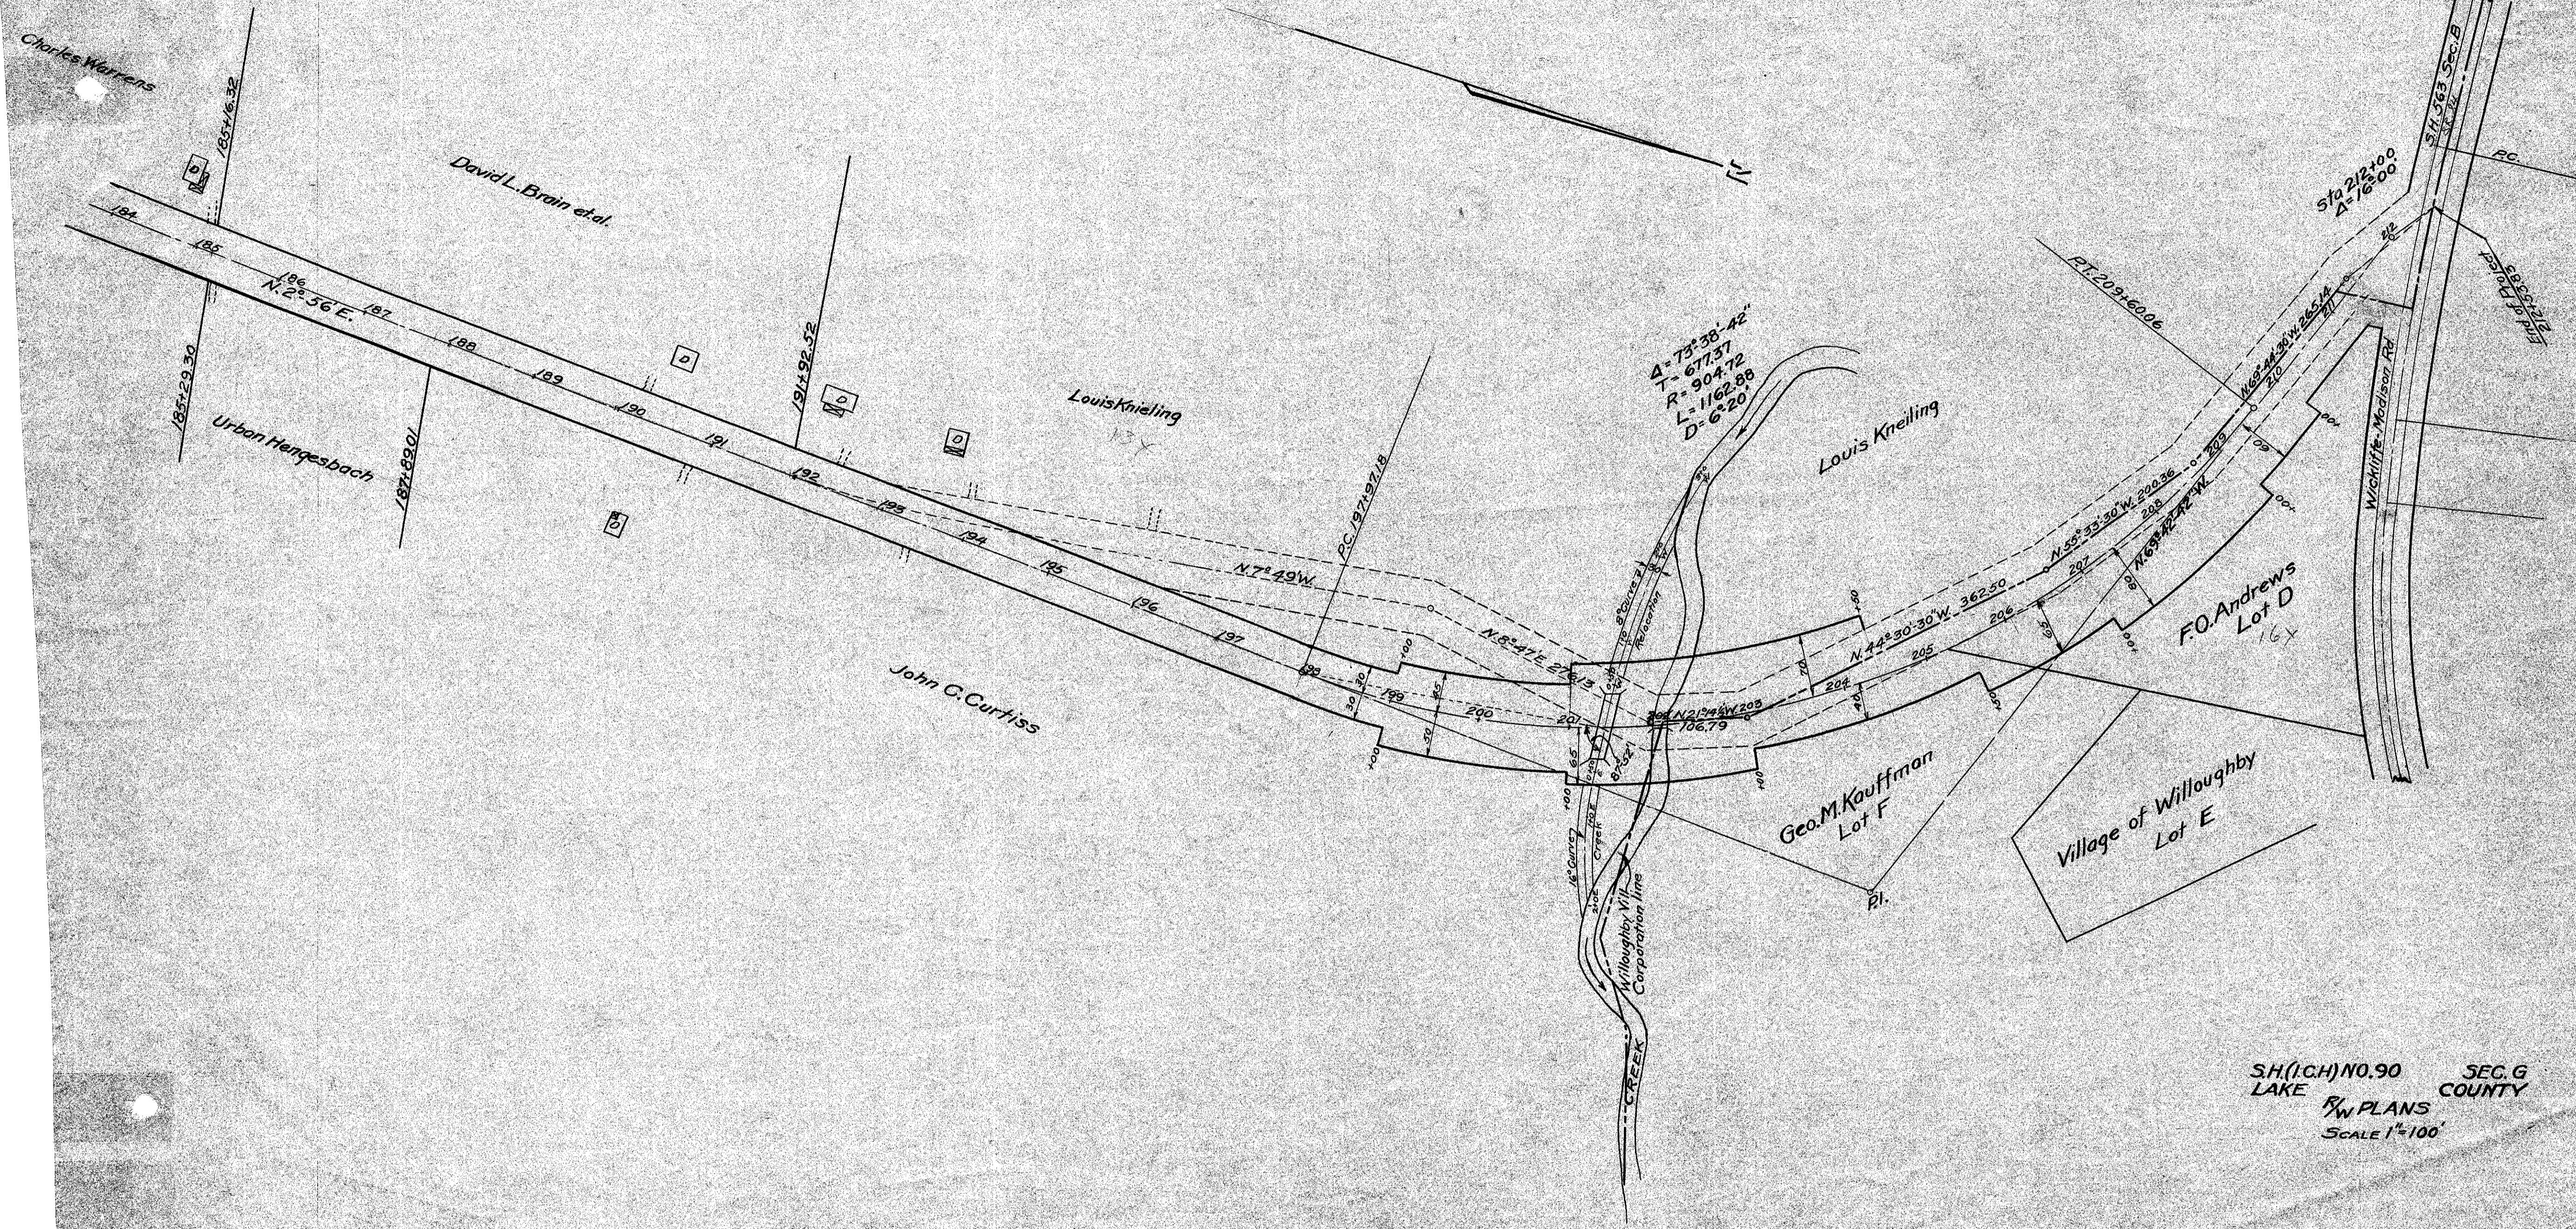

S.H.(I.C.H) NO. 90 SEC. G  
 LAKE R/W PLANS COUNTY  
 SCALE 1"=100'