


CALC.  
BY R.L.B.  
DATE 6/92  
CHKD.  
BY D.J.W.  
DATE 6/92

LAK - 174 - 2.90  
LAKE COUNTY

OHIO  
FHWA 5  
REGION

16  
26

PLAN No. 12D10046

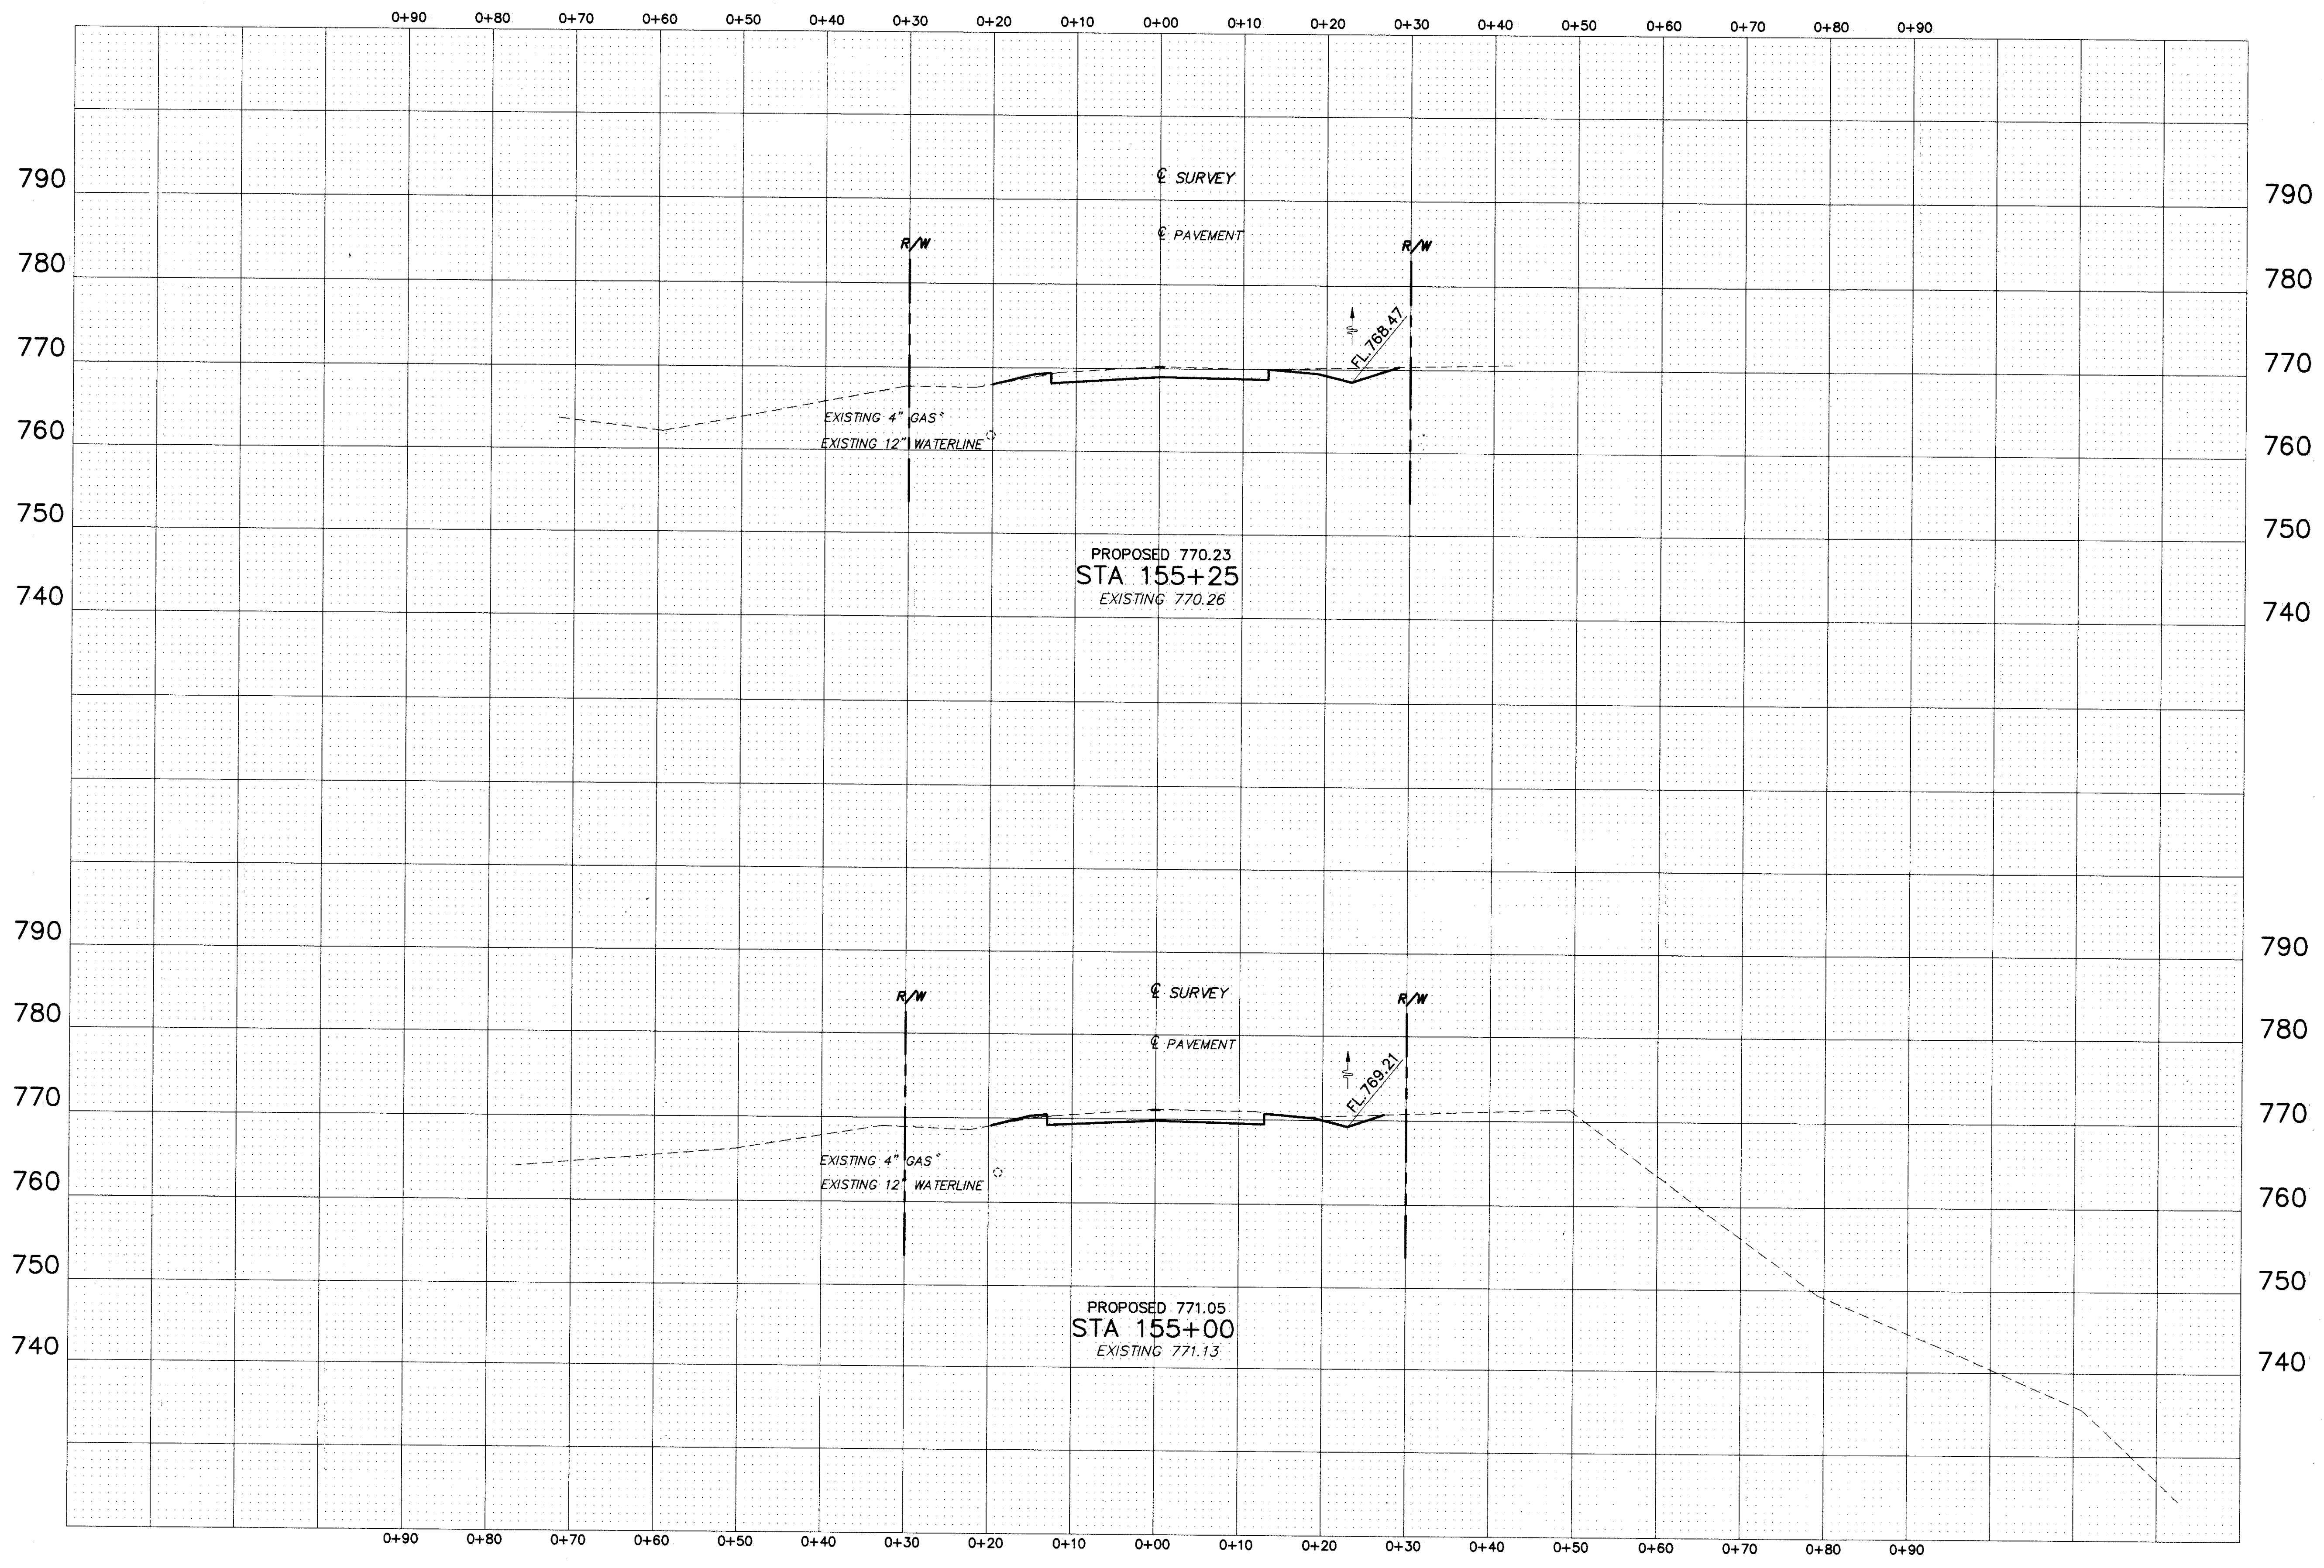

SEEDING		END AREA		VOLUME	
END WIDTH	AREA (SQ.YDS.)	CUT (SQ.FT.)	FILL (SQ.FT.)	CUT (CU.YDS.)	FILL (CU.YDS.)
15.0		45.1	1.3		
	41.7			39.4	1.1
15.0		39.9	1.1		
	62.5			53.0	0.8