


CALC.
BY R.L.B.
DATE 6/92
CHKD.
BY D.J.W.
DATE 6/92

LAK - 174 - 2.90
LAKE COUNTY

OHIO
FHWA 5
REGION

17
26

PLAN NO. I2D10046

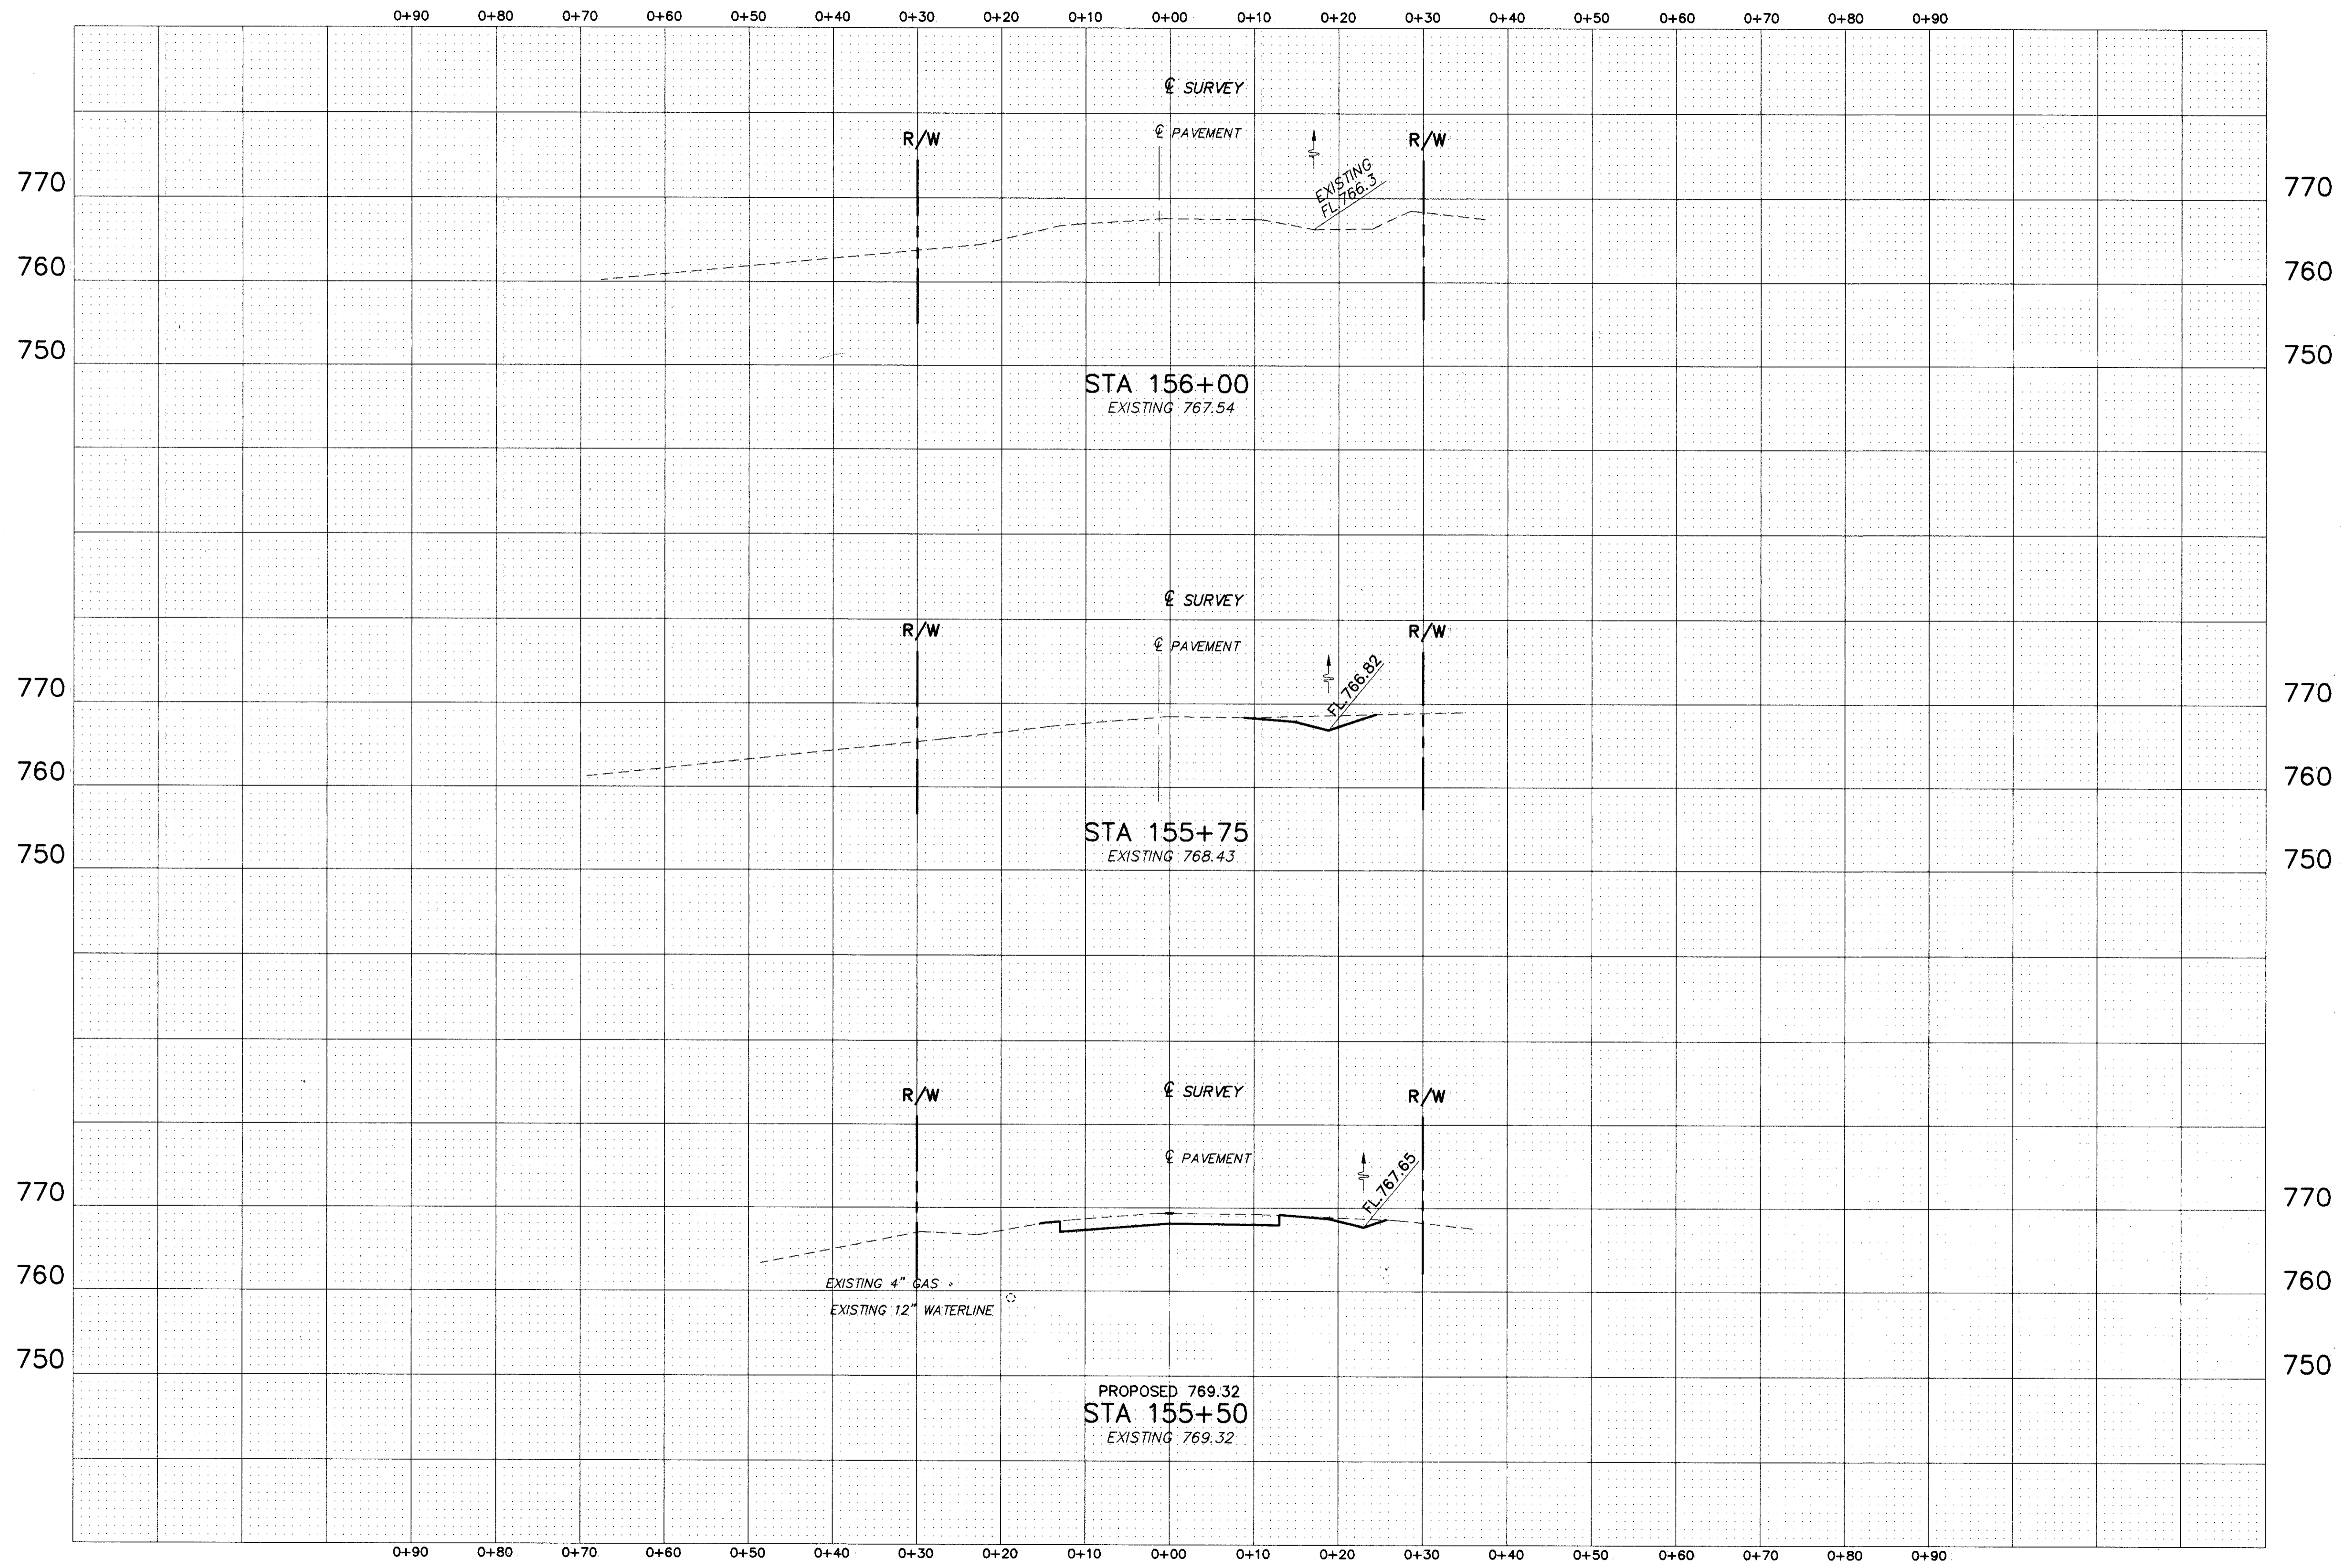

SEEDING		END AREA		VOLUME	
END WIDTH	AREA (SQ.YDS.)	CUT (SQ.FT.)	FILL (SQ.FT.)	CUT (CU.YDS.)	FILL (CU.YDS.)
0.0		0.0	0.0		
	8.3			5.4	0.0
6.0		11.7	0.0		
	22.2			7.4	0.0
10.0		38.0	0.0		
	34.7			38.5	0.6

CROSS SECTIONS STA. 155+50 TO STA. 156+00