

TYPICAL SECTION


TYPE T-71

SCALE: $\frac{3}{8} = 1'-0"$

FED. RD. DIVISION	STATE	PROJECT	
2	OHIO		

2
21

LAKE COUNTY
LAK. 174-3.80

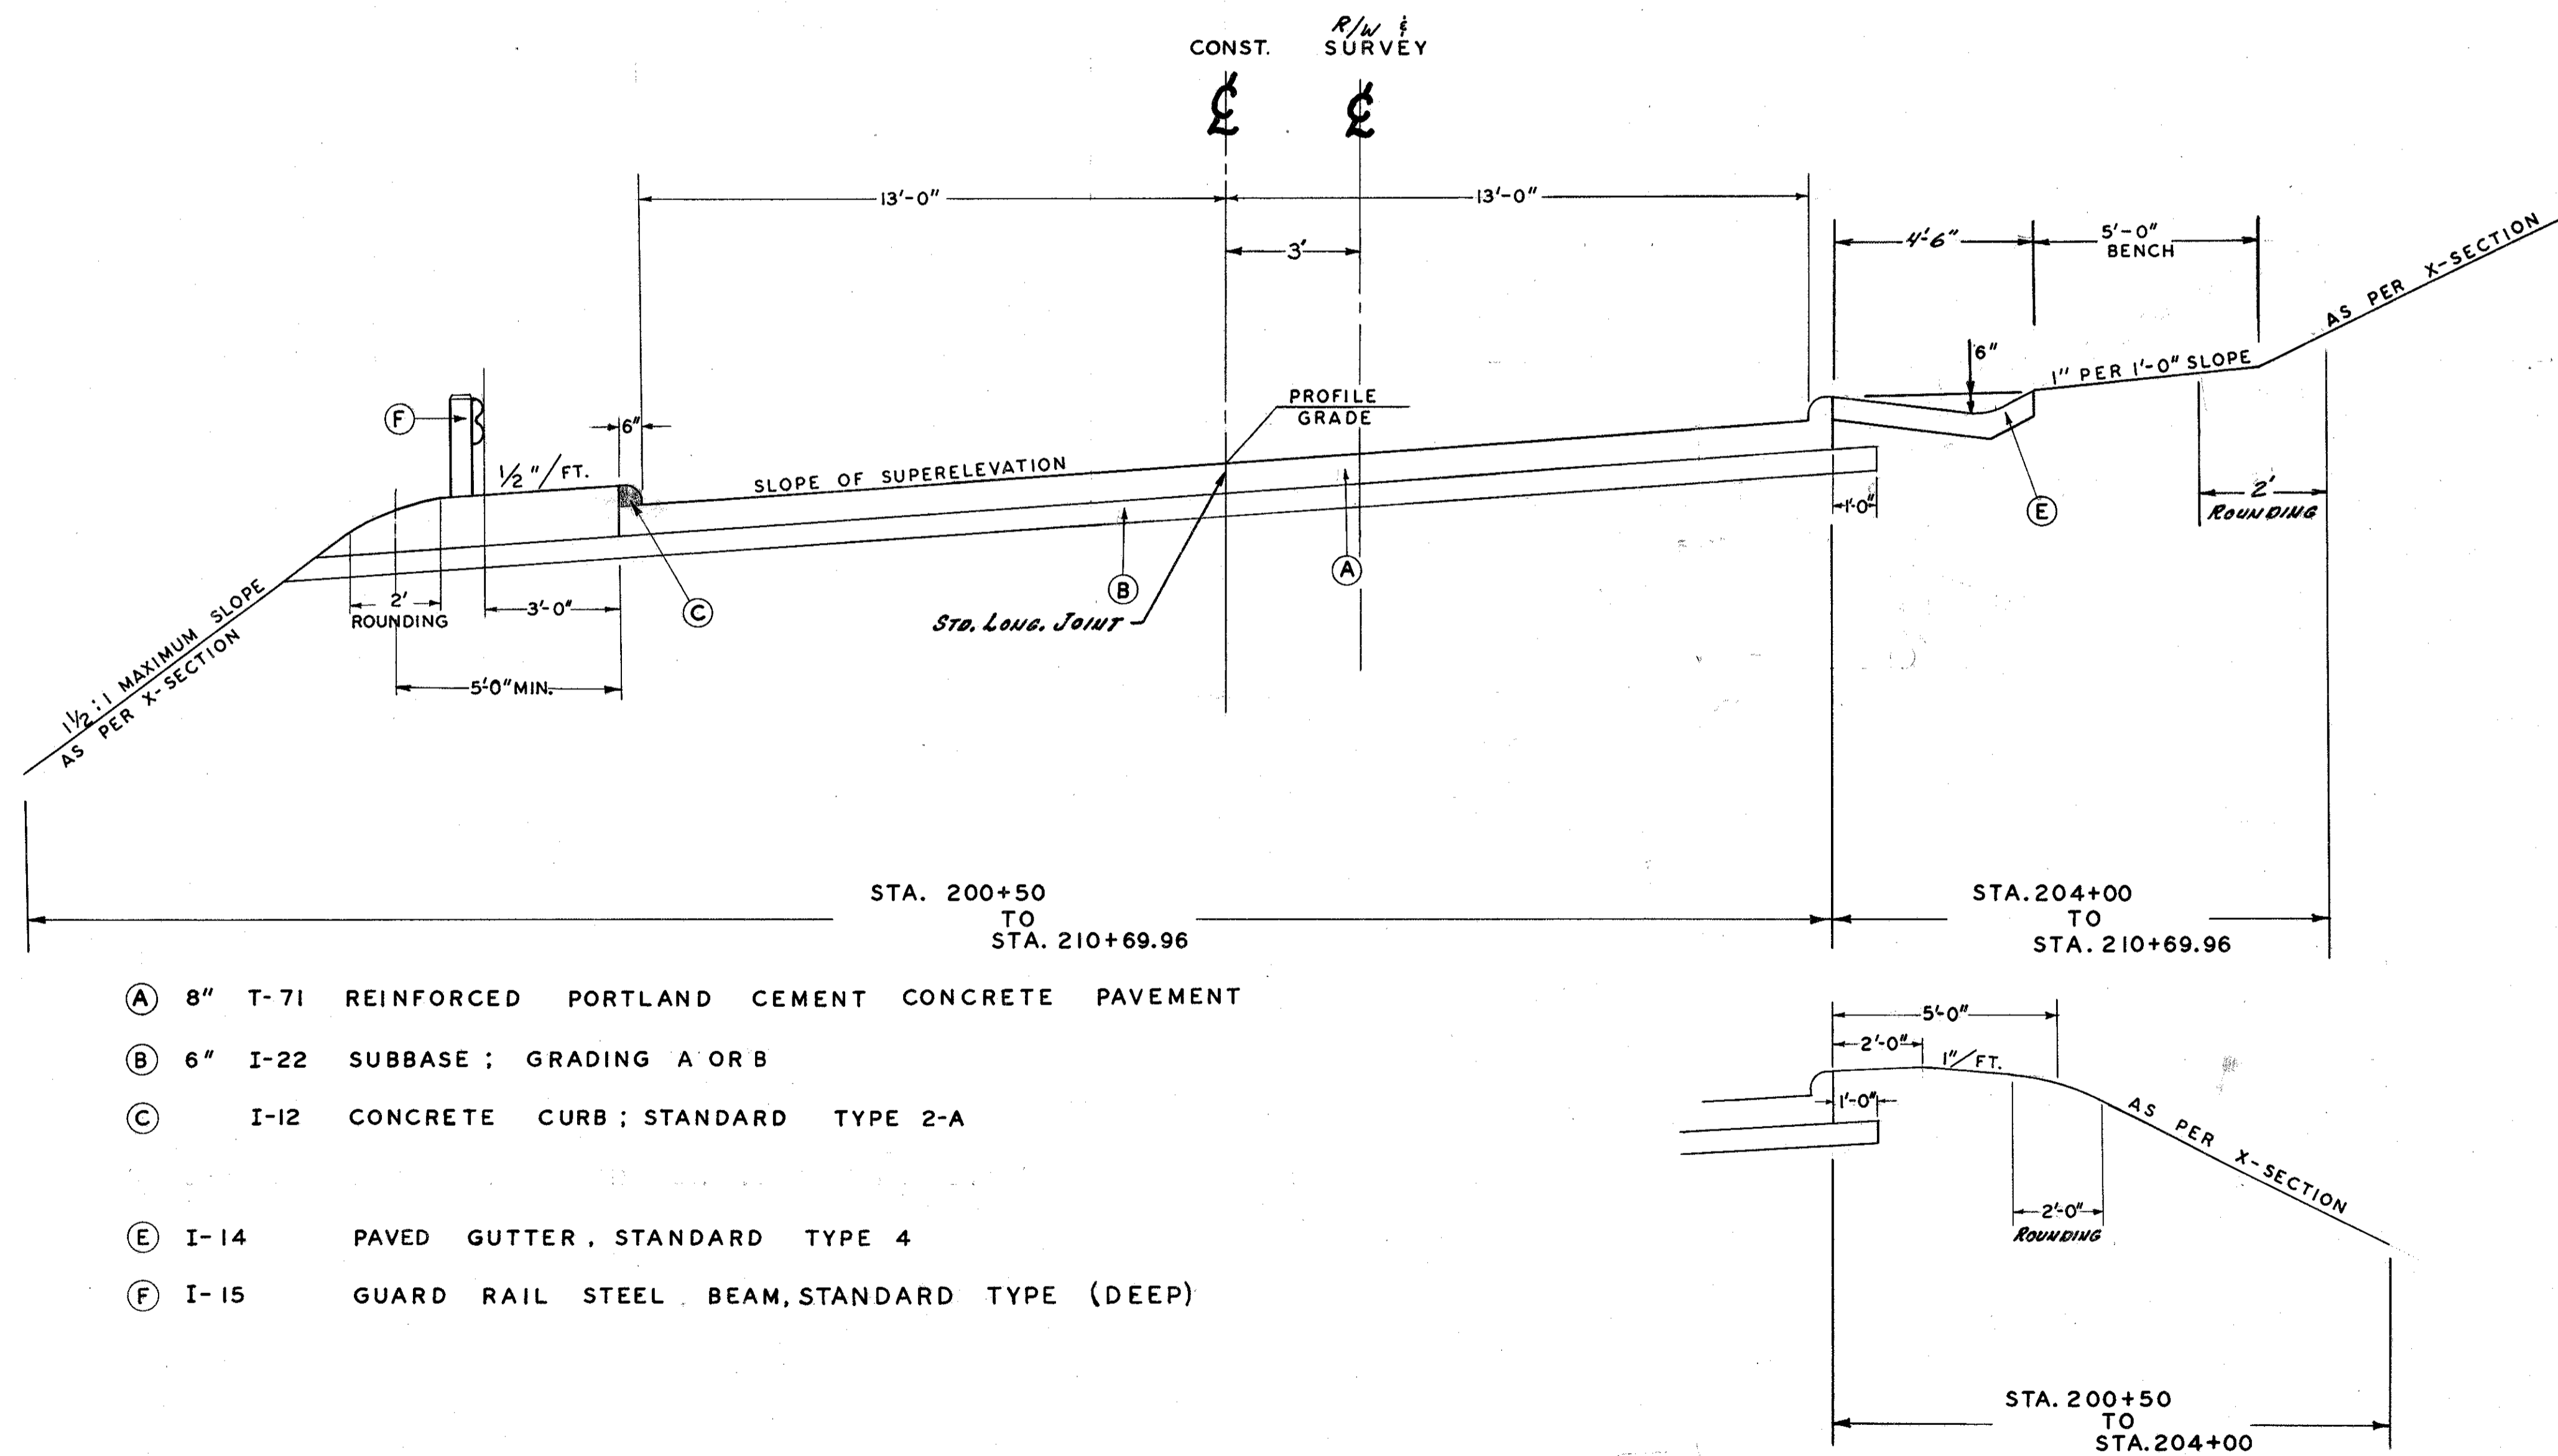

- (A) 8" T-71 REINFORCED PORTLAND CEMENT CONCRETE PAVEMENT
- (B) 6" I-22 SUBBASE ; GRADING A OR B
- (C) I-12 CONCRETE CURB ; STANDARD TYPE 2-A
- (E) I-14 PAVED GUTTER, STANDARD TYPE 4
- (F) I-15 GUARD RAIL STEEL BEAM, STANDARD TYPE (DEEP)

Note:
Cross-sections shall govern over typical sections, where variable conditions are encountered in slopes.