


MAINTENANCE OF TRAFFIC

LEGEND

- ① TEMPORARY EDGE LINE (WHITE) W/TEMPORARY RAISED PAVEMENT MARKERS (1-WAY, WHITE), CLASS I
- ② TEMPORARY RAISED PAVEMENT MARKERS (2-WAY, WHITE, YELLOW)
- ③ TEMPORARY CENTER LINE (DOUBLE, SOLID) W/TEMPORARY RAISED PAVEMENT MARKERS (2-WAY, YELLOW, YELLOW), CLASS I

NOTES:

1. PORTABLE CONCRETE BARRIERS TO BE DELINEATED AS PER PROPOSAL NOTE NO. 622-92 DELINEATION OF PORTABLE CONCRETE BARRIER.

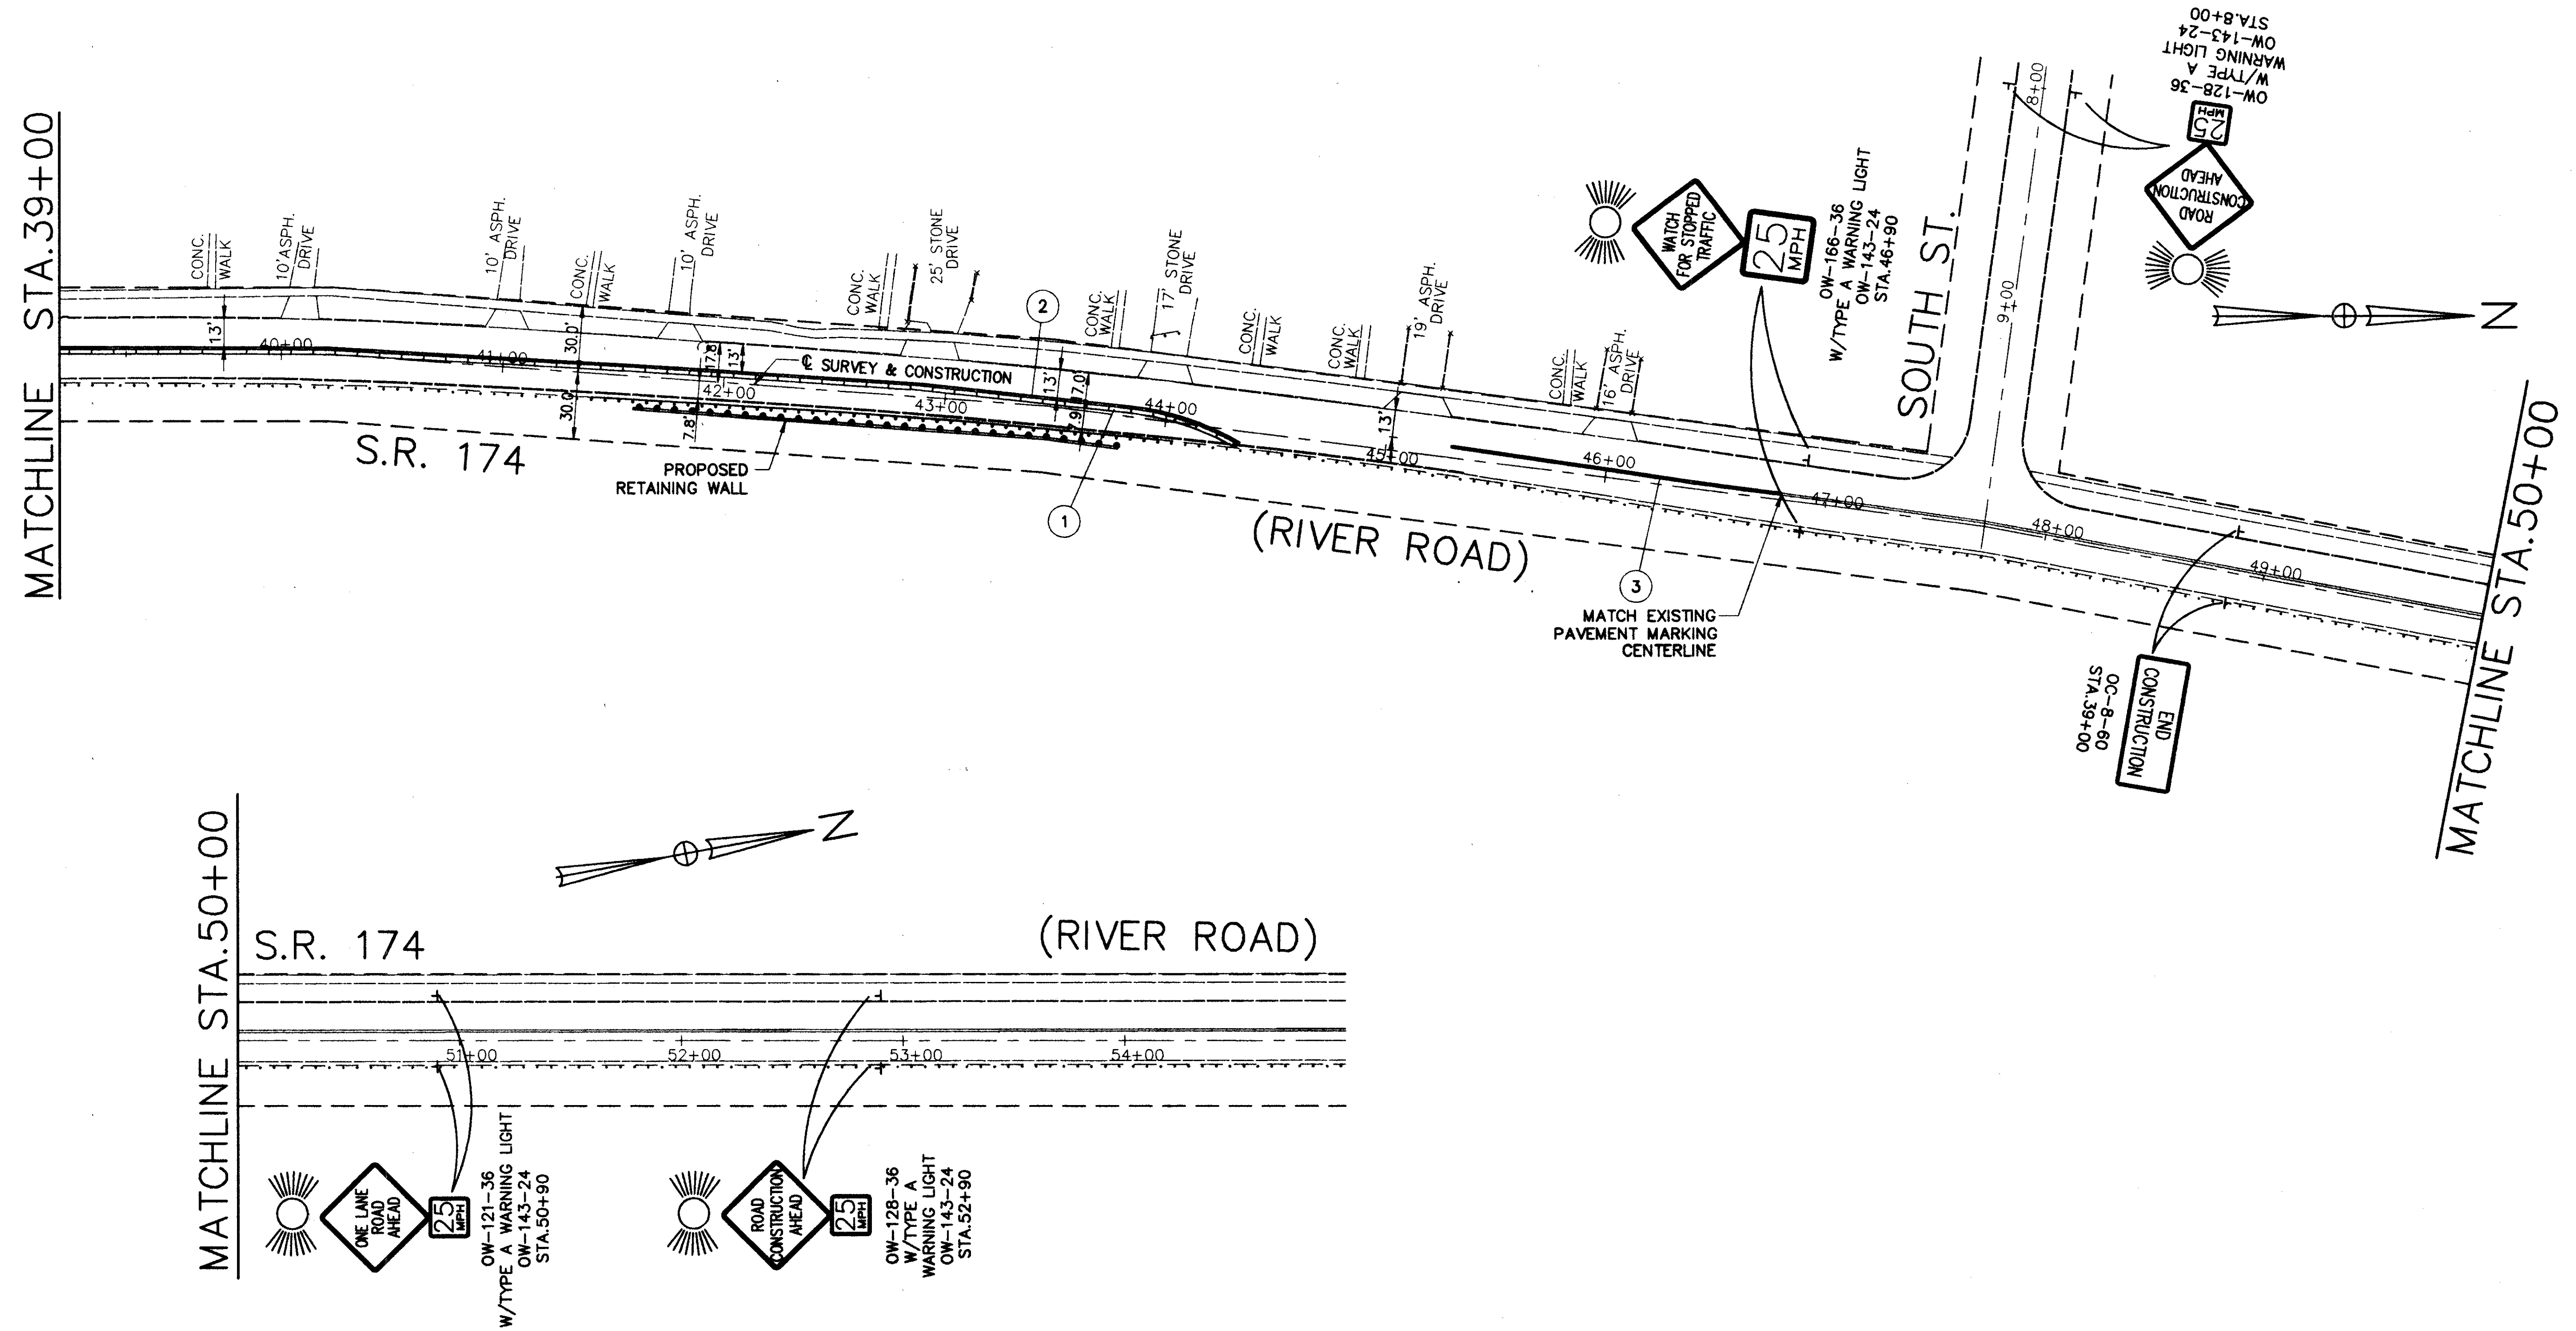

MAINTENANCE OF TRAFFIC PLAN

LAK - 174- 4.39

12
47