


DATE: 09-20-86 -- TIME: 08:49 -- H:\CT\93119\CAD2\9311908A.DWG

SEEDING	
END WIDTH	SQ. YDS.
19	
21	
0	
0	

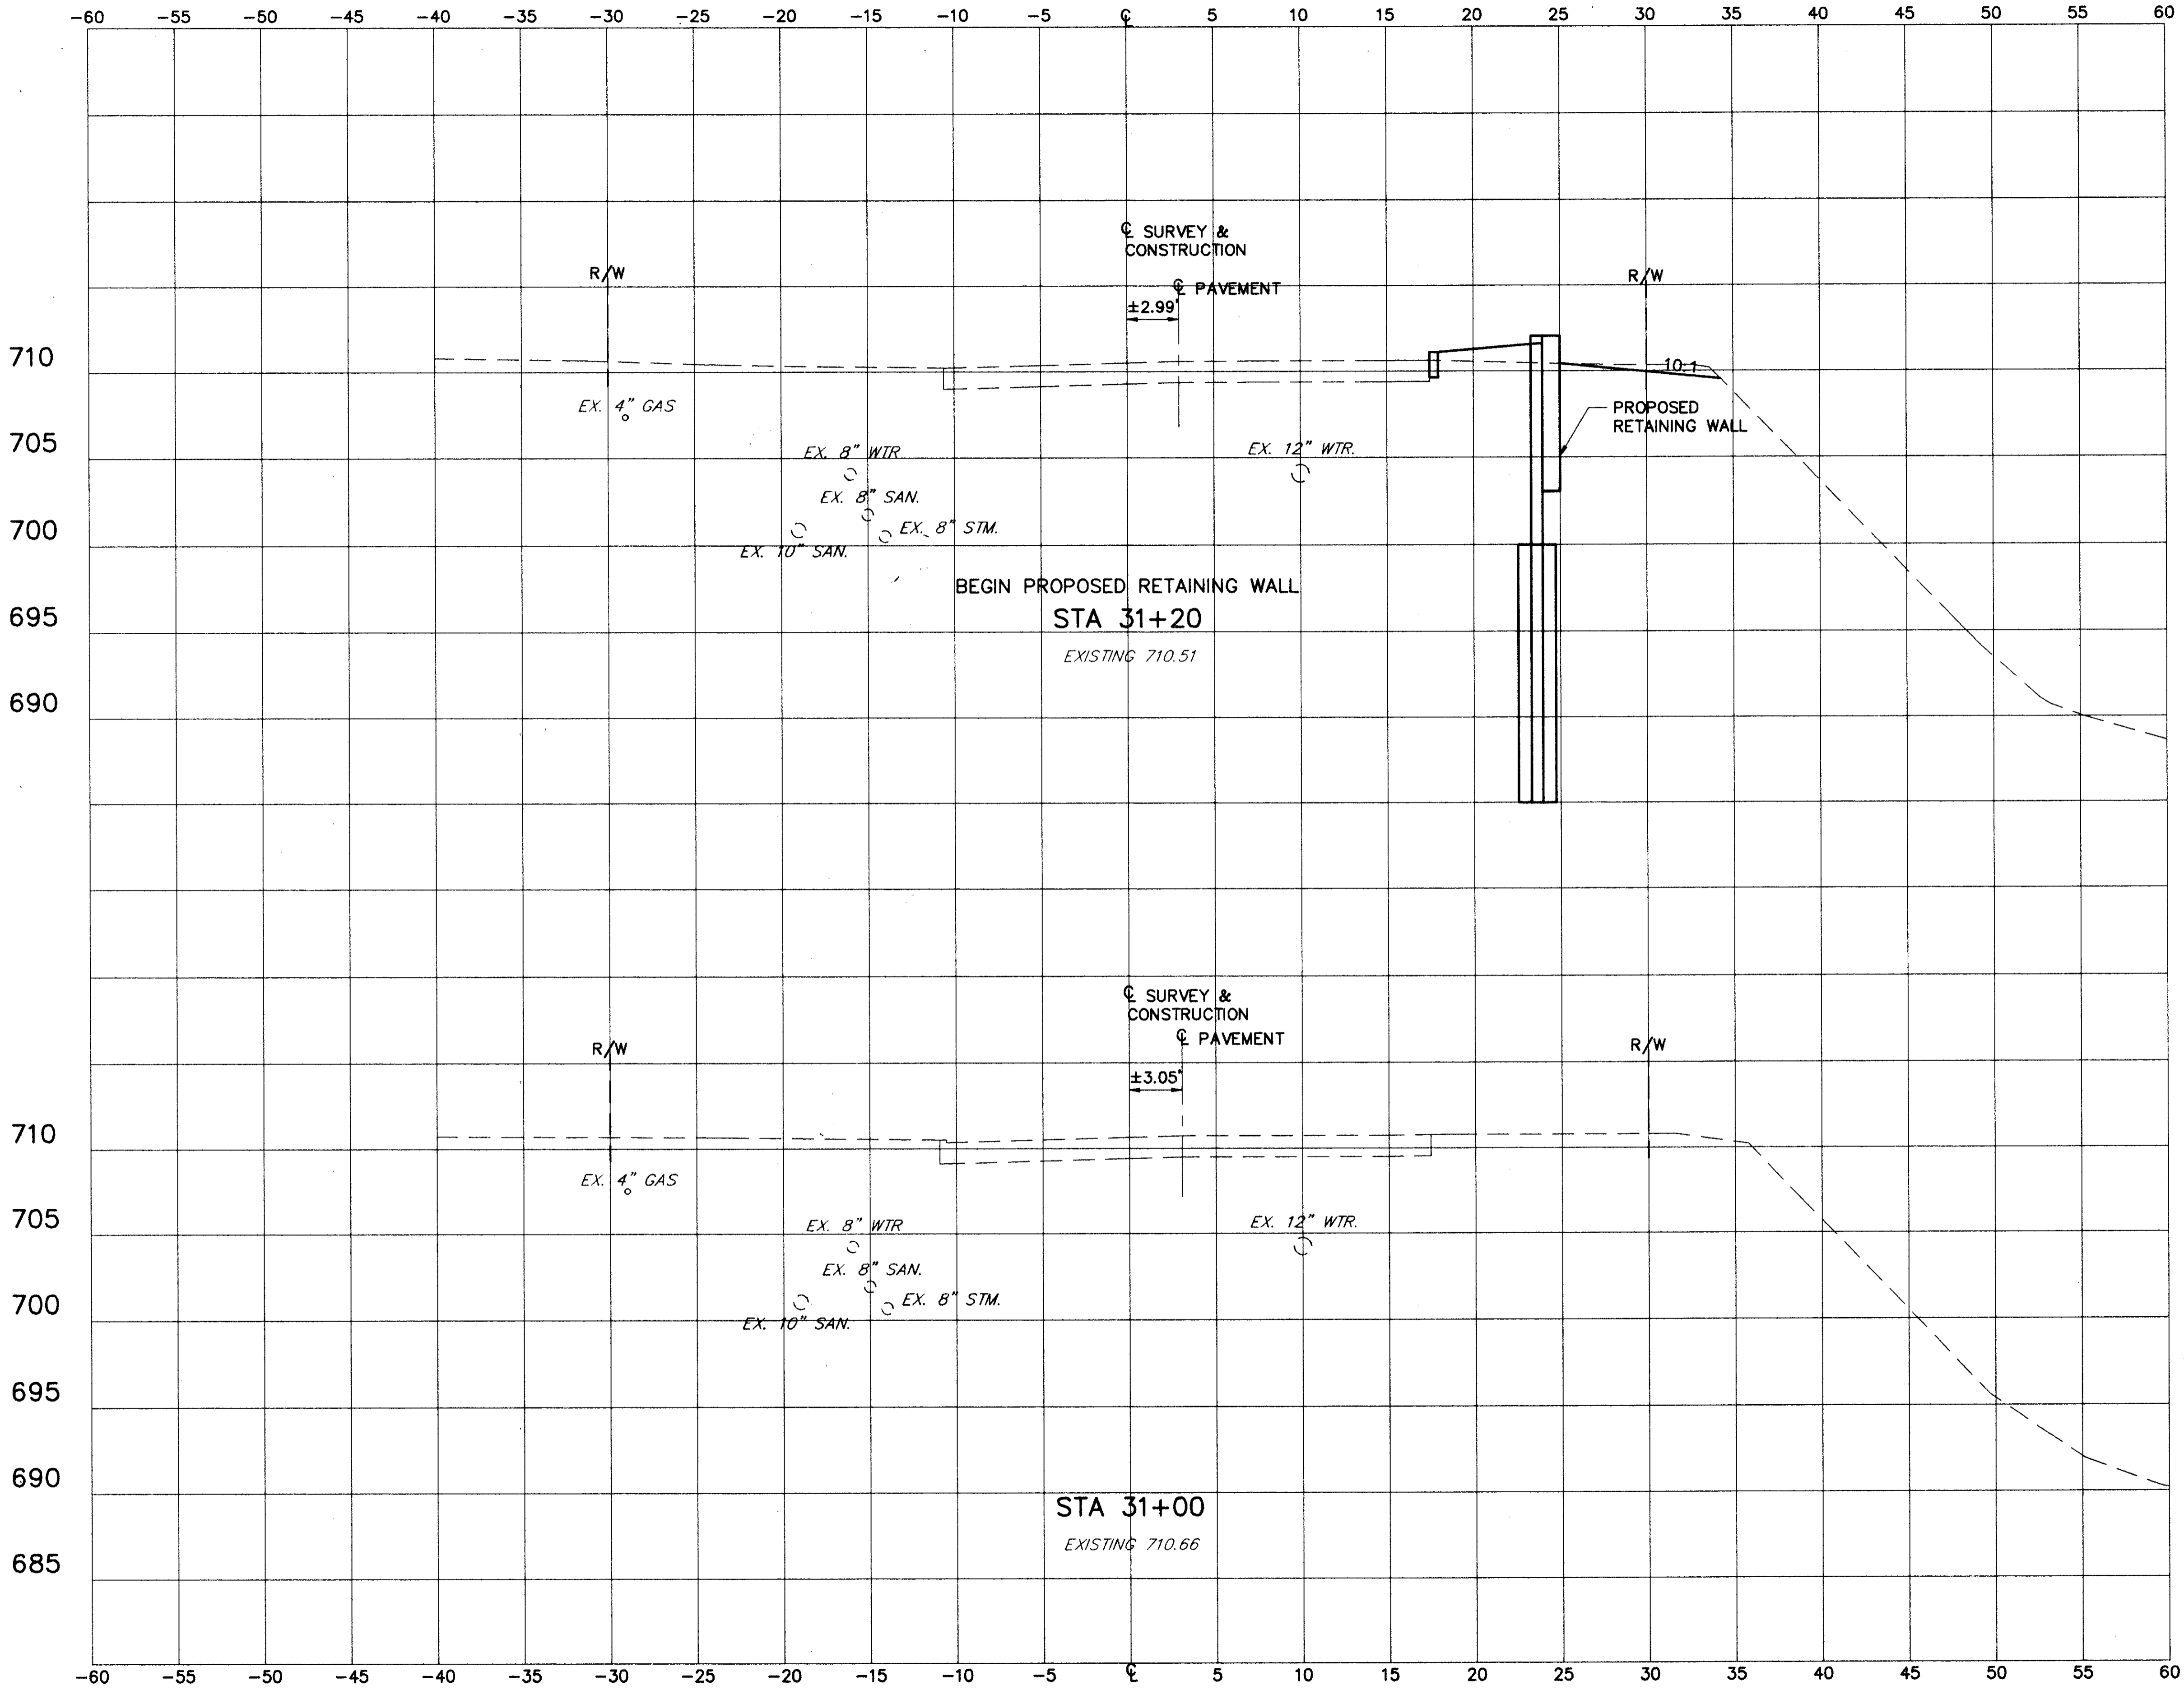

END AREA		VOLUME		CALCULATED R.J.P. 11-94	CHECKED D.J.W. 11-94
SQ. FT. CUT	SQ. FT. FILL	CU. YDS. CUT	CU. YDS. FILL		
3	5				
0	0	1	4		
0	0	0	0		

CROSS SECTIONS  
STA. 31+00 TO STA. 31+20

LAK - 174 - 4.39

18  
47