


DATE: 09-20-96 - TIME: 08:53 - H:\CT\93119\CAD2\931191A.DWG

| SEEDING | |
|-----------|----------|
| END WIDTH | SQ. YDS. |
| 15 | |
| 83 | |
| 15 | |
| 89 | |

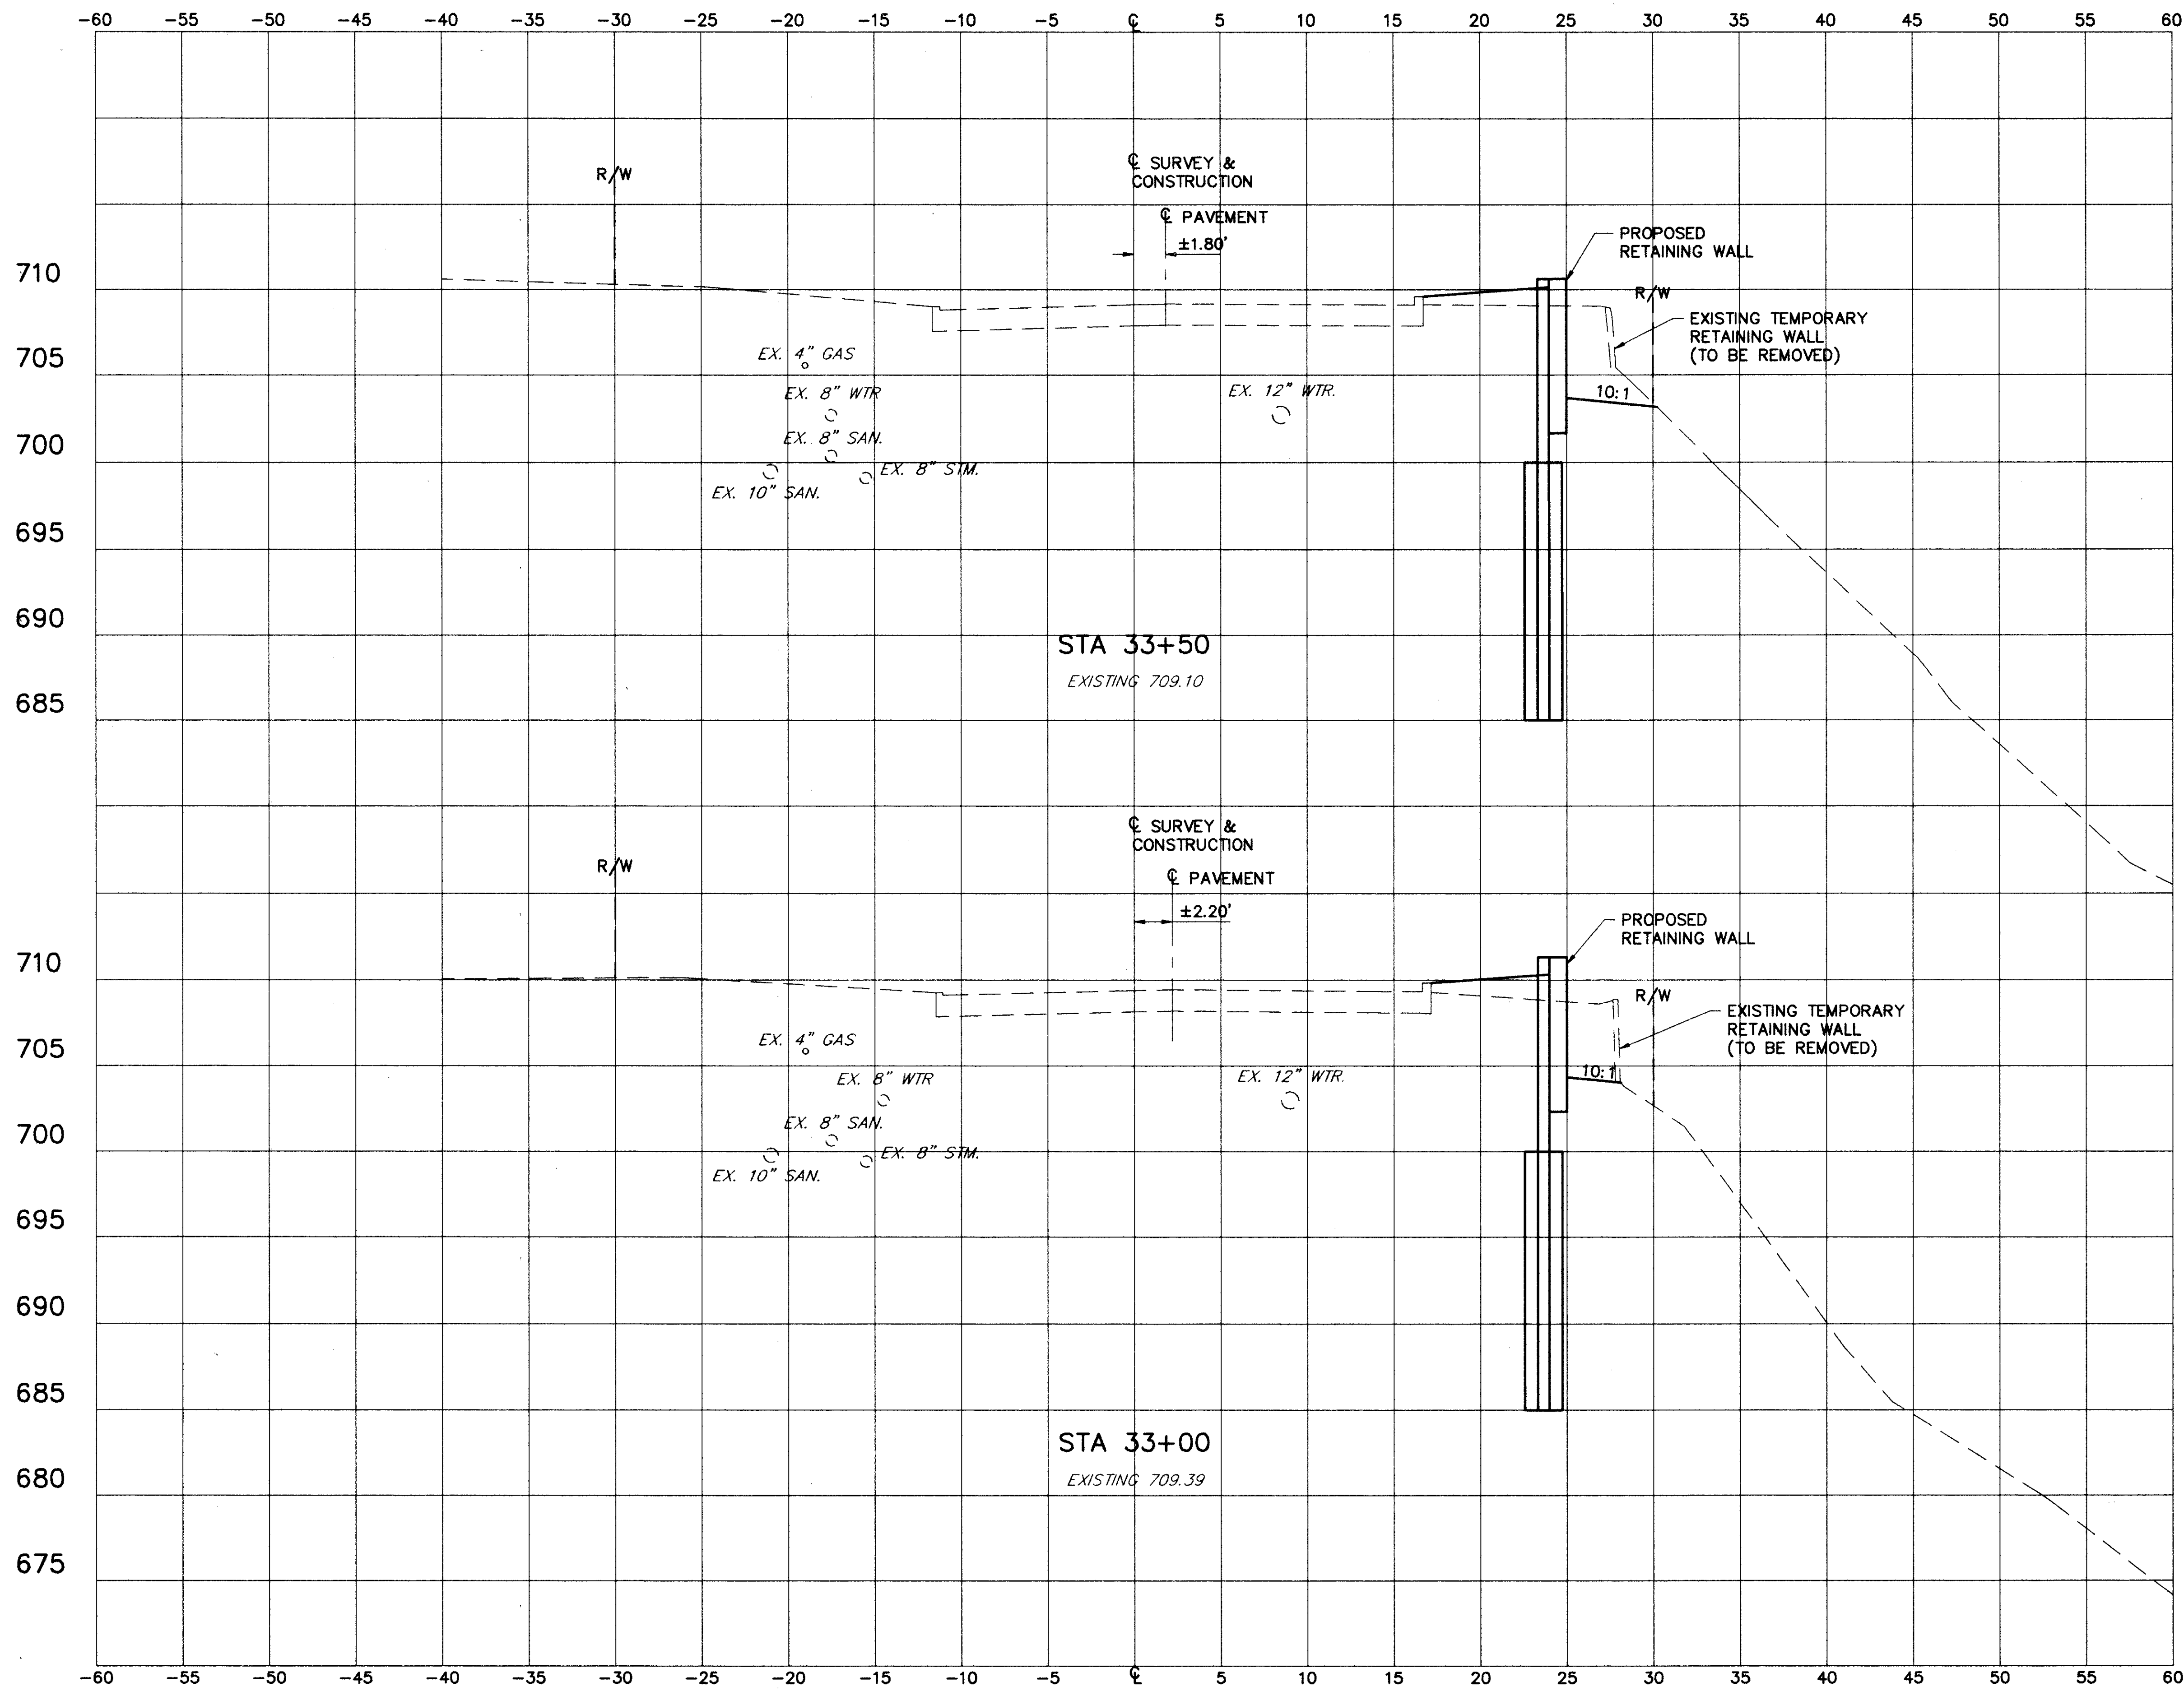

| END AREA | | VOLUME | |
|----------|----------|--------|------|
| SQ. FT. | CU. YDS. | CUT | FILL |
| 18 | 6 | | |
| 30 | 12 | | |
| 14 | 7 | | |
| 29 | 15 | | |

CROSS SECTIONS
STA. 33+00 TO STA. 33+50

LAK - 174 - 4.39