

DATE: 09-20-96 -- TIME: 08:55 -- H:\ACT\93119\CA02\9311913A.DWG


SEEDING
END WIDTH SQ. YDS.

18

20

0

0

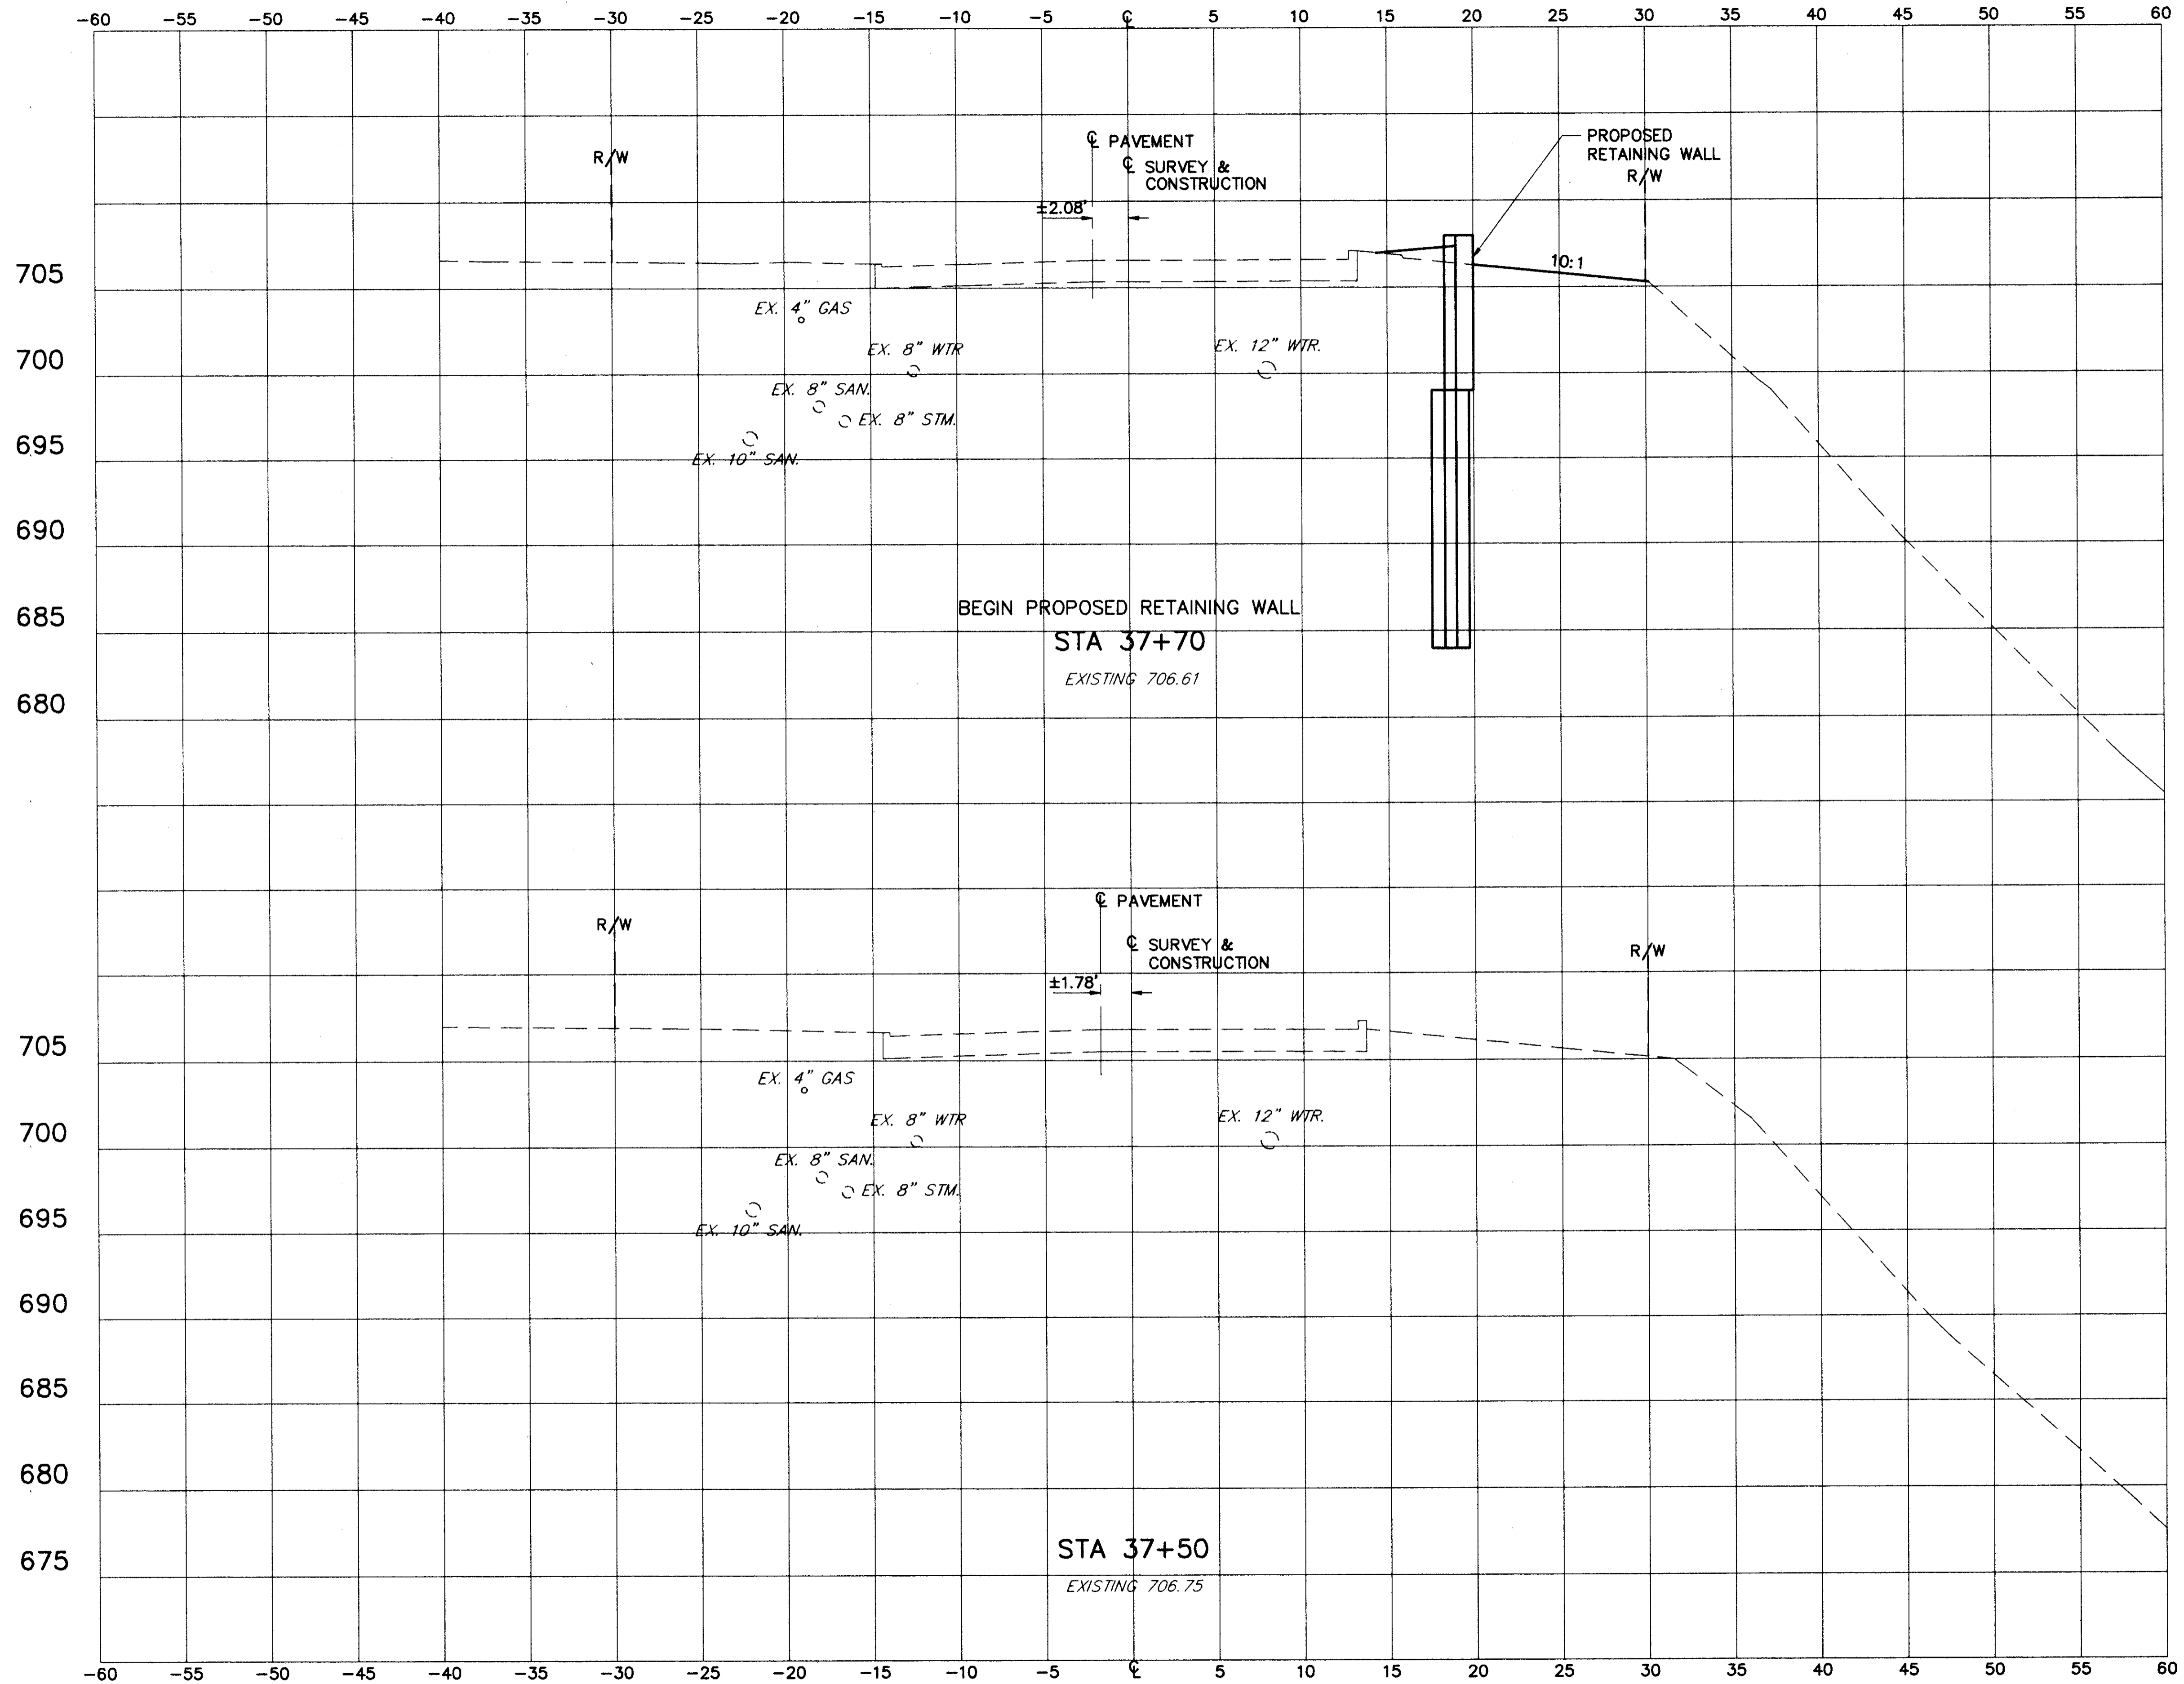

| END AREA | | VOLUME | | CALCULATED R.I.P. 11-94 | CHECKED D.J.W. 11-94 |
|---------------|----------------|----------------|-----------------|-------------------------------|----------------------------|
| SQ.FT. CUT | SQ.FT. FILL | CU.YDS. CUT | CU.YDS. FILL | | |
| 0 | 0 | 0 | 2 | | |
| 0 | 0 | 0 | 1 | | |
| 0 | 0 | 0 | 0 | | |
| 0 | 0 | 0 | 0 | | |

CROSS SECTIONS
STA. 37+50 TO STA. 37+70

LAK - 174 - 4.39

23
47