


DATE: 08-20-96 - TIME: 08:06 - H:\CT\93119\CAD2\9311916A.DWG

SEEDING	
END WIDTH	SQ. YDS.
11	
6	
0	
0	

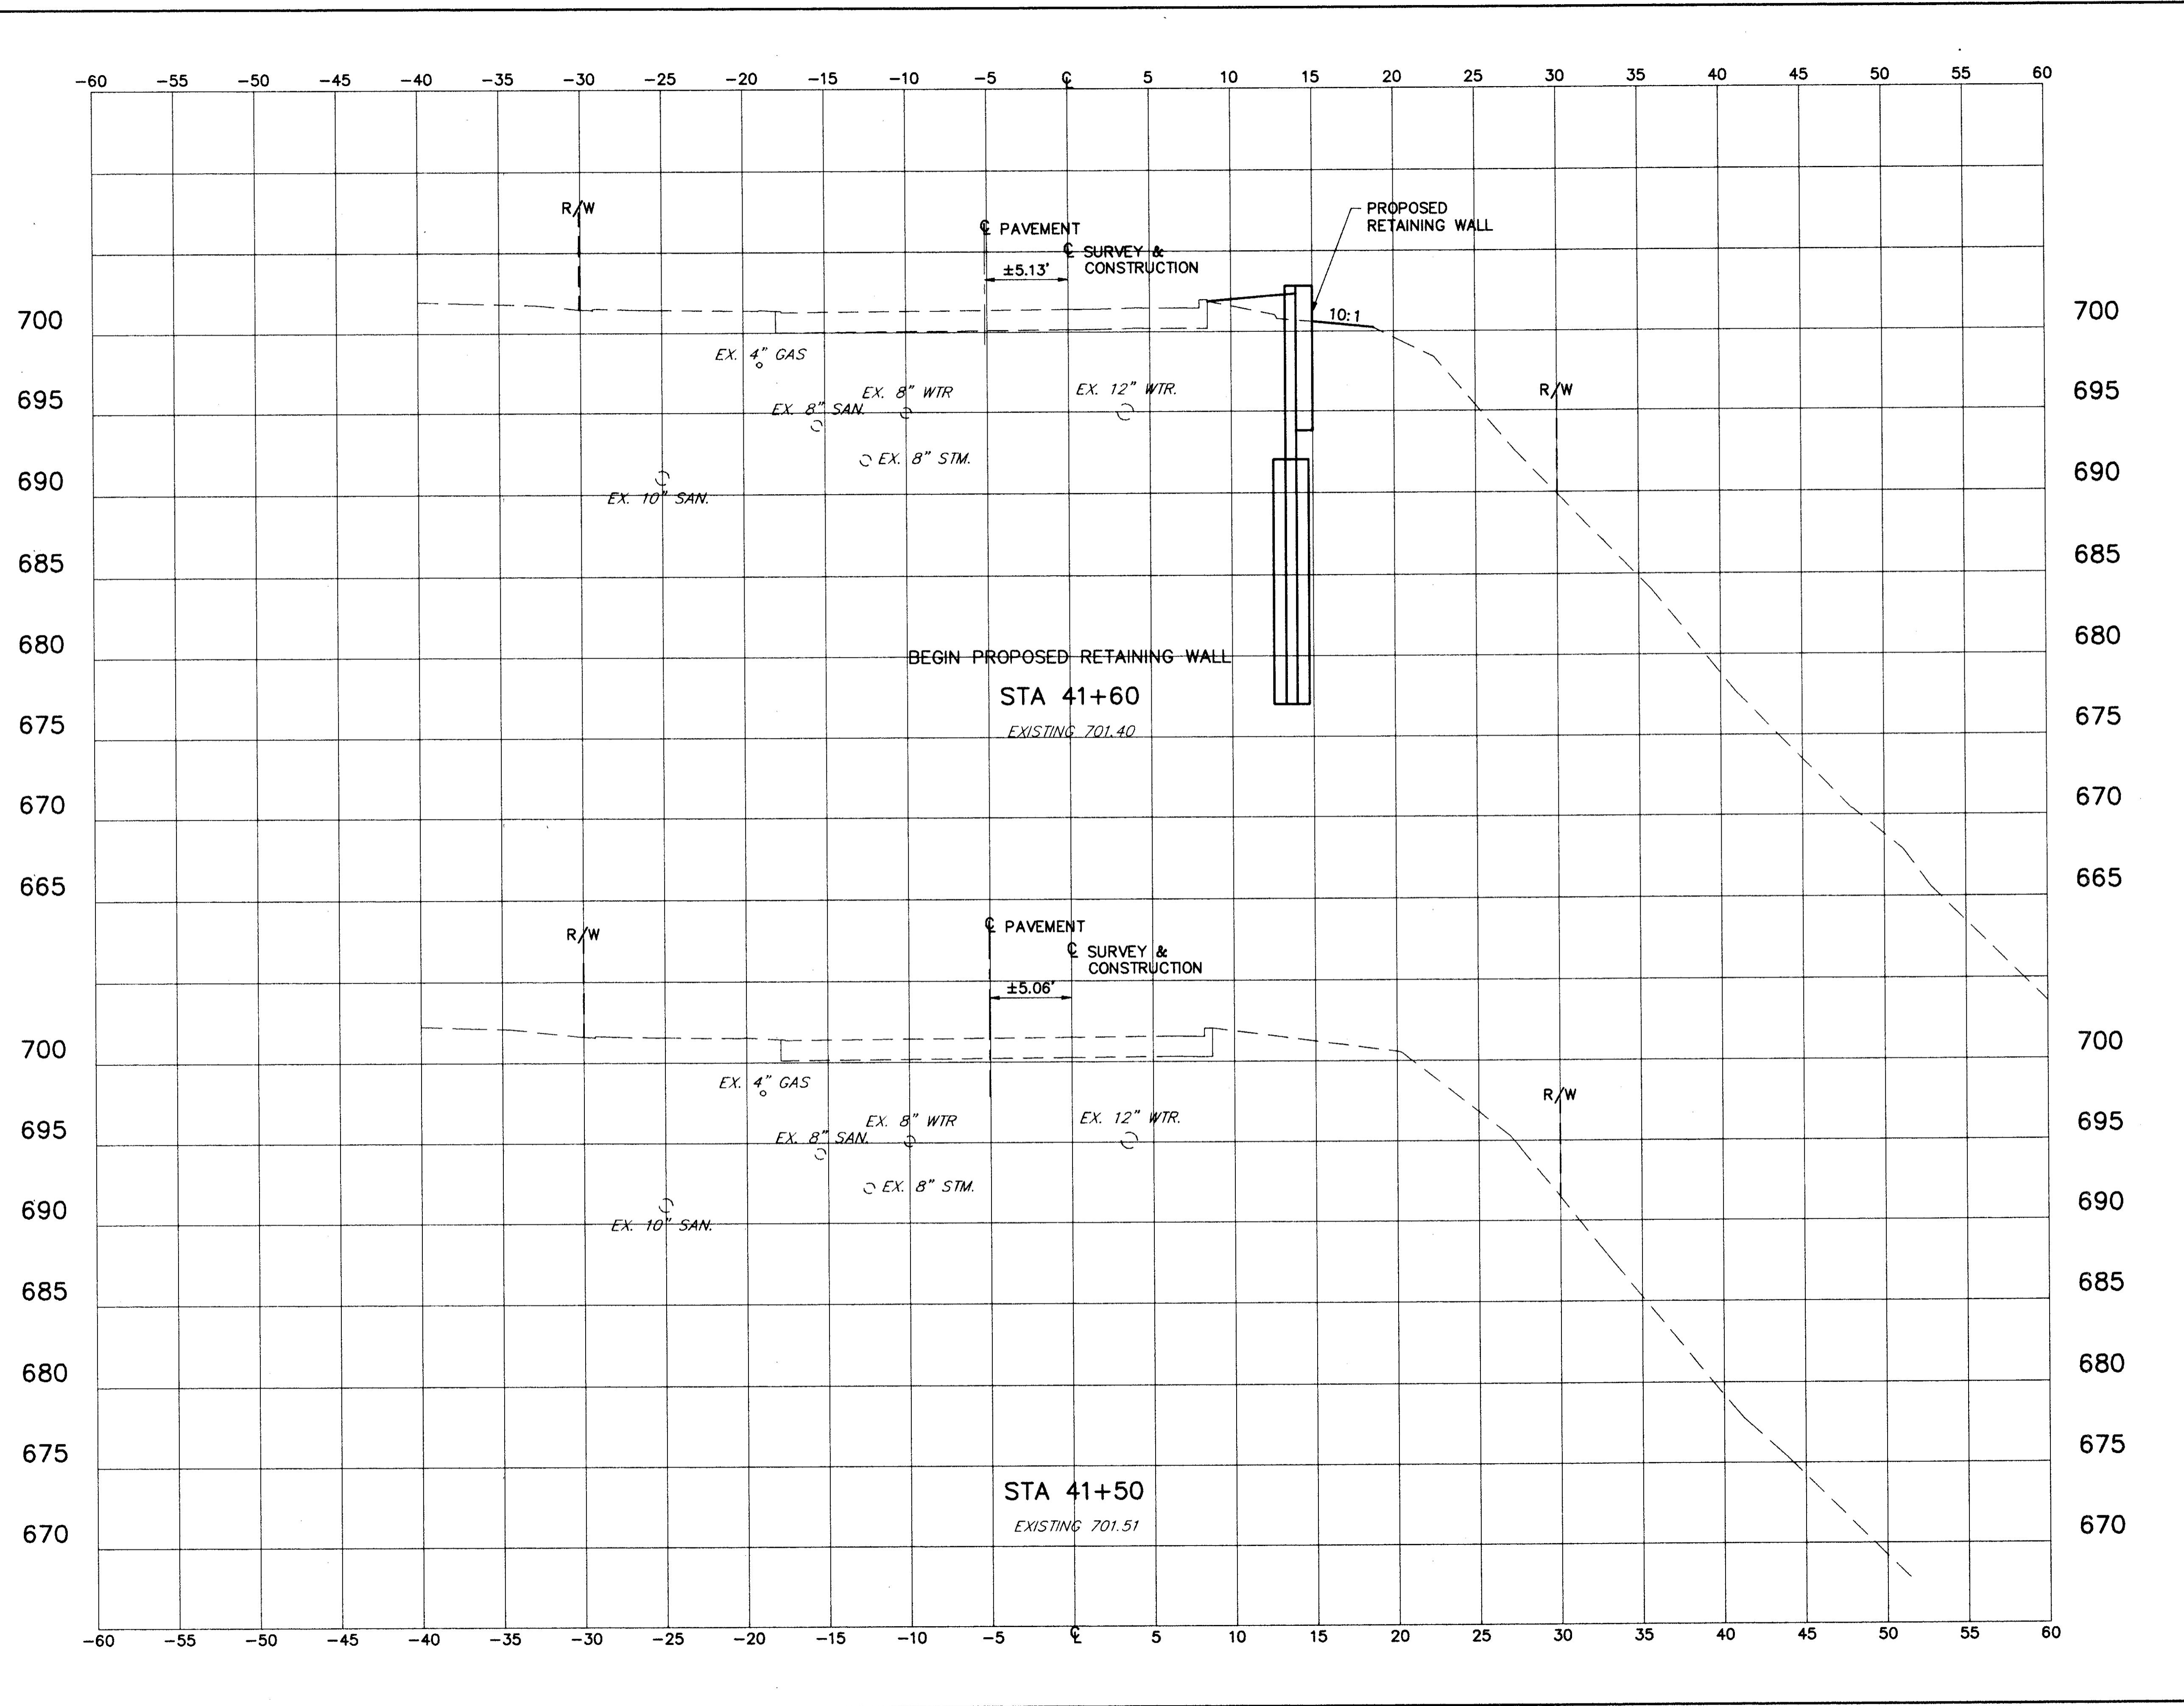

END AREA		VOLUME	
SQ. FT.		CU. YDS.	
CUT	FILL	CUT	FILL
0	4		
		0	1
0	0		
		0	0

CALCULATED R.T.P. 11-94  
 CHECKED D.J.W. 11-94

CROSS SECTIONS  
 STA. 41+50 TO STA. 41+60

LAK - 174 - 4.39

26  
47