


DATE: 09-20-96 - TIME: 09:11 - H:\CT\93119\CAD2\93119A.DWG

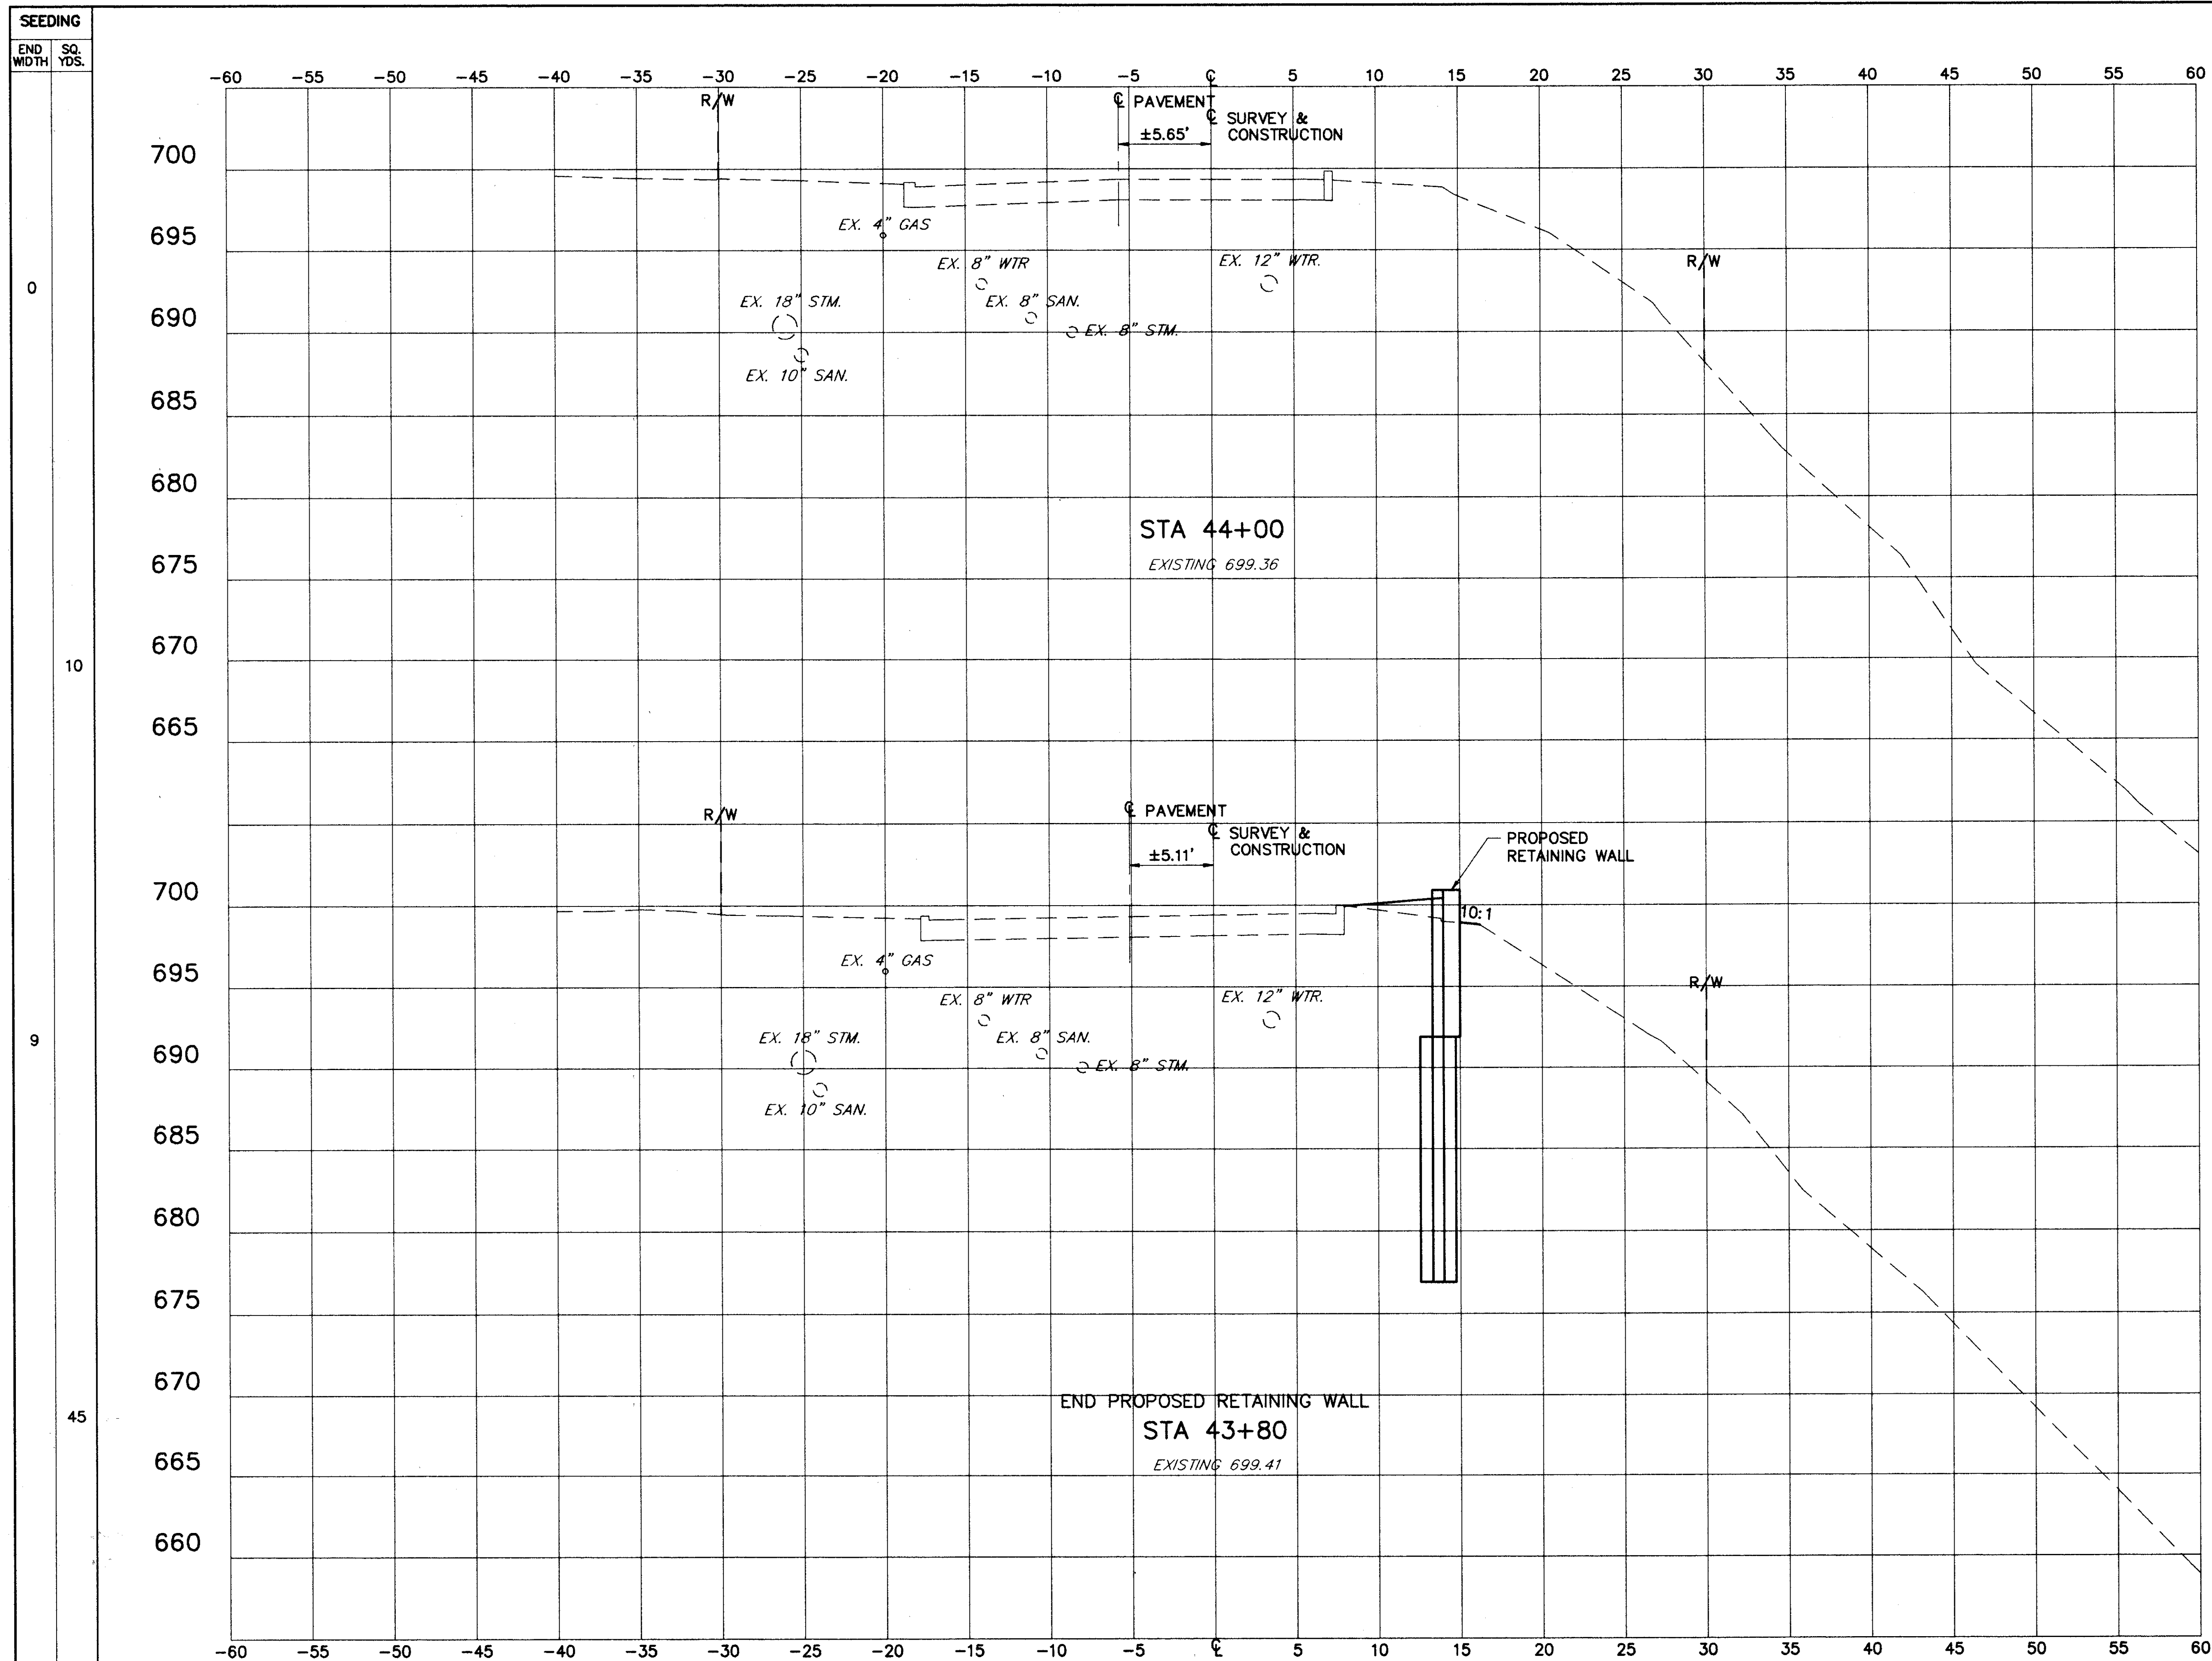

SEEDING	
END WIDTH	SQ. YDS.
0	
10	
9	
45	

END AREA		VOLUME	
SQ.FT. CUT	SQ.FT. FILL	CU.YDS. CUT	CU.YDS. FILL
0	0	0	1
0	4	19	4

CALCULATED 11-94
 CHECKED D.J.W.
 11-94

CROSS SECTIONS
 STA. 43+80 TO STA. 44+00

LAK - 174 - 4.39