


FED. RD. DIVISION	STATE	PROJECT
5	OHIO	T-4030(16)

7  
42

LAKE COUNTY  
LAK-2-C 0.00-13.01)

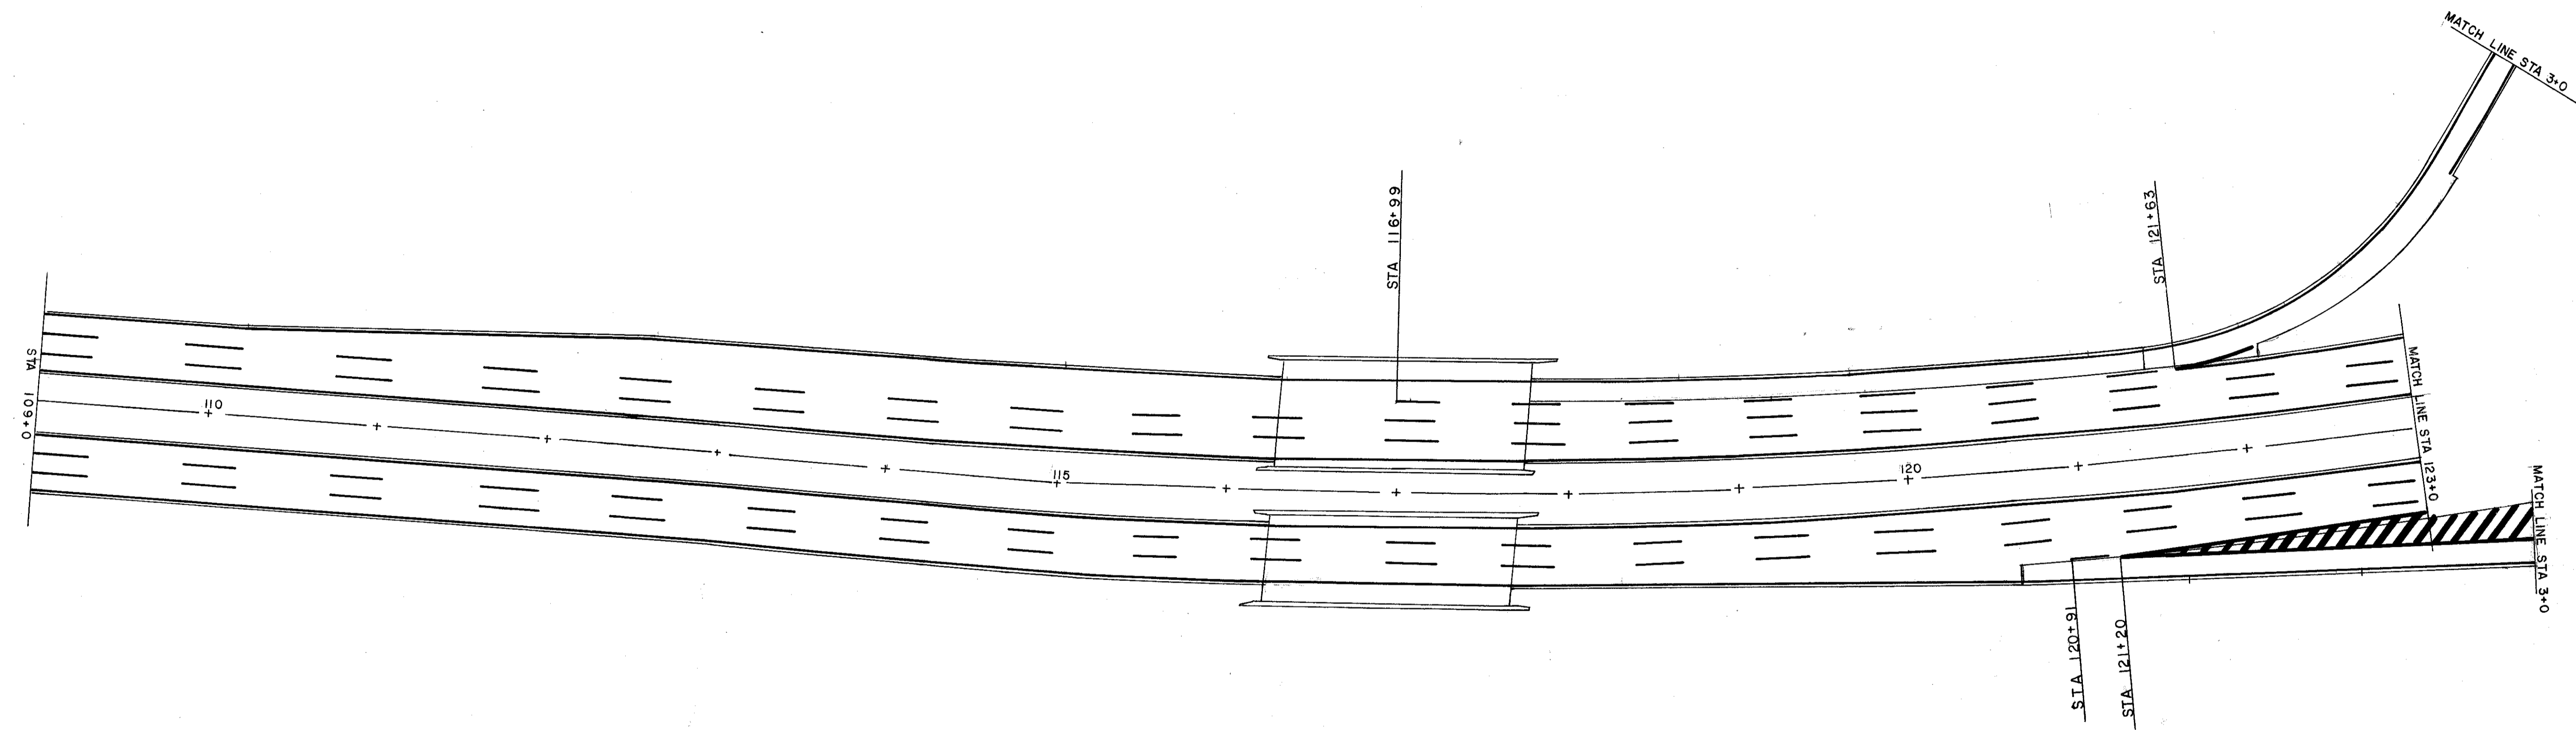

CALC. BY JWK DATE 3-22-73 CHECKED BY IGG DATE 3-22-73

DESCRIPTION	UNIT	TOTAL
TYPE A THERMOPLASTIC 6" LANE LINES	MILES	1.15
TYPE A THERMOPLASTIC 8" CHANNELIZING LINES	LIN. FT.	4.73
TYPE B THERMOPLASTIC 4" EDGE LINES	MILES	1.14
TYPE B THERMOPLASTIC 24" TRANSVERSE LINES	LIN. FT.	265
BROOM CLEANING PAVEMENT EDGE	MILES	1.14

LLOYD ROAD INTERCHANGE PAVEMENT MARKING DETAILS

LAKELAND FREEWAY LANE STRIPING PROJECT