


FED. RD. DIVISION	STATE	PROJECT
5	OHIO	T-4030(16)

8
42

LAKE COUNTY
LAK -2- C 0.00-13.01)

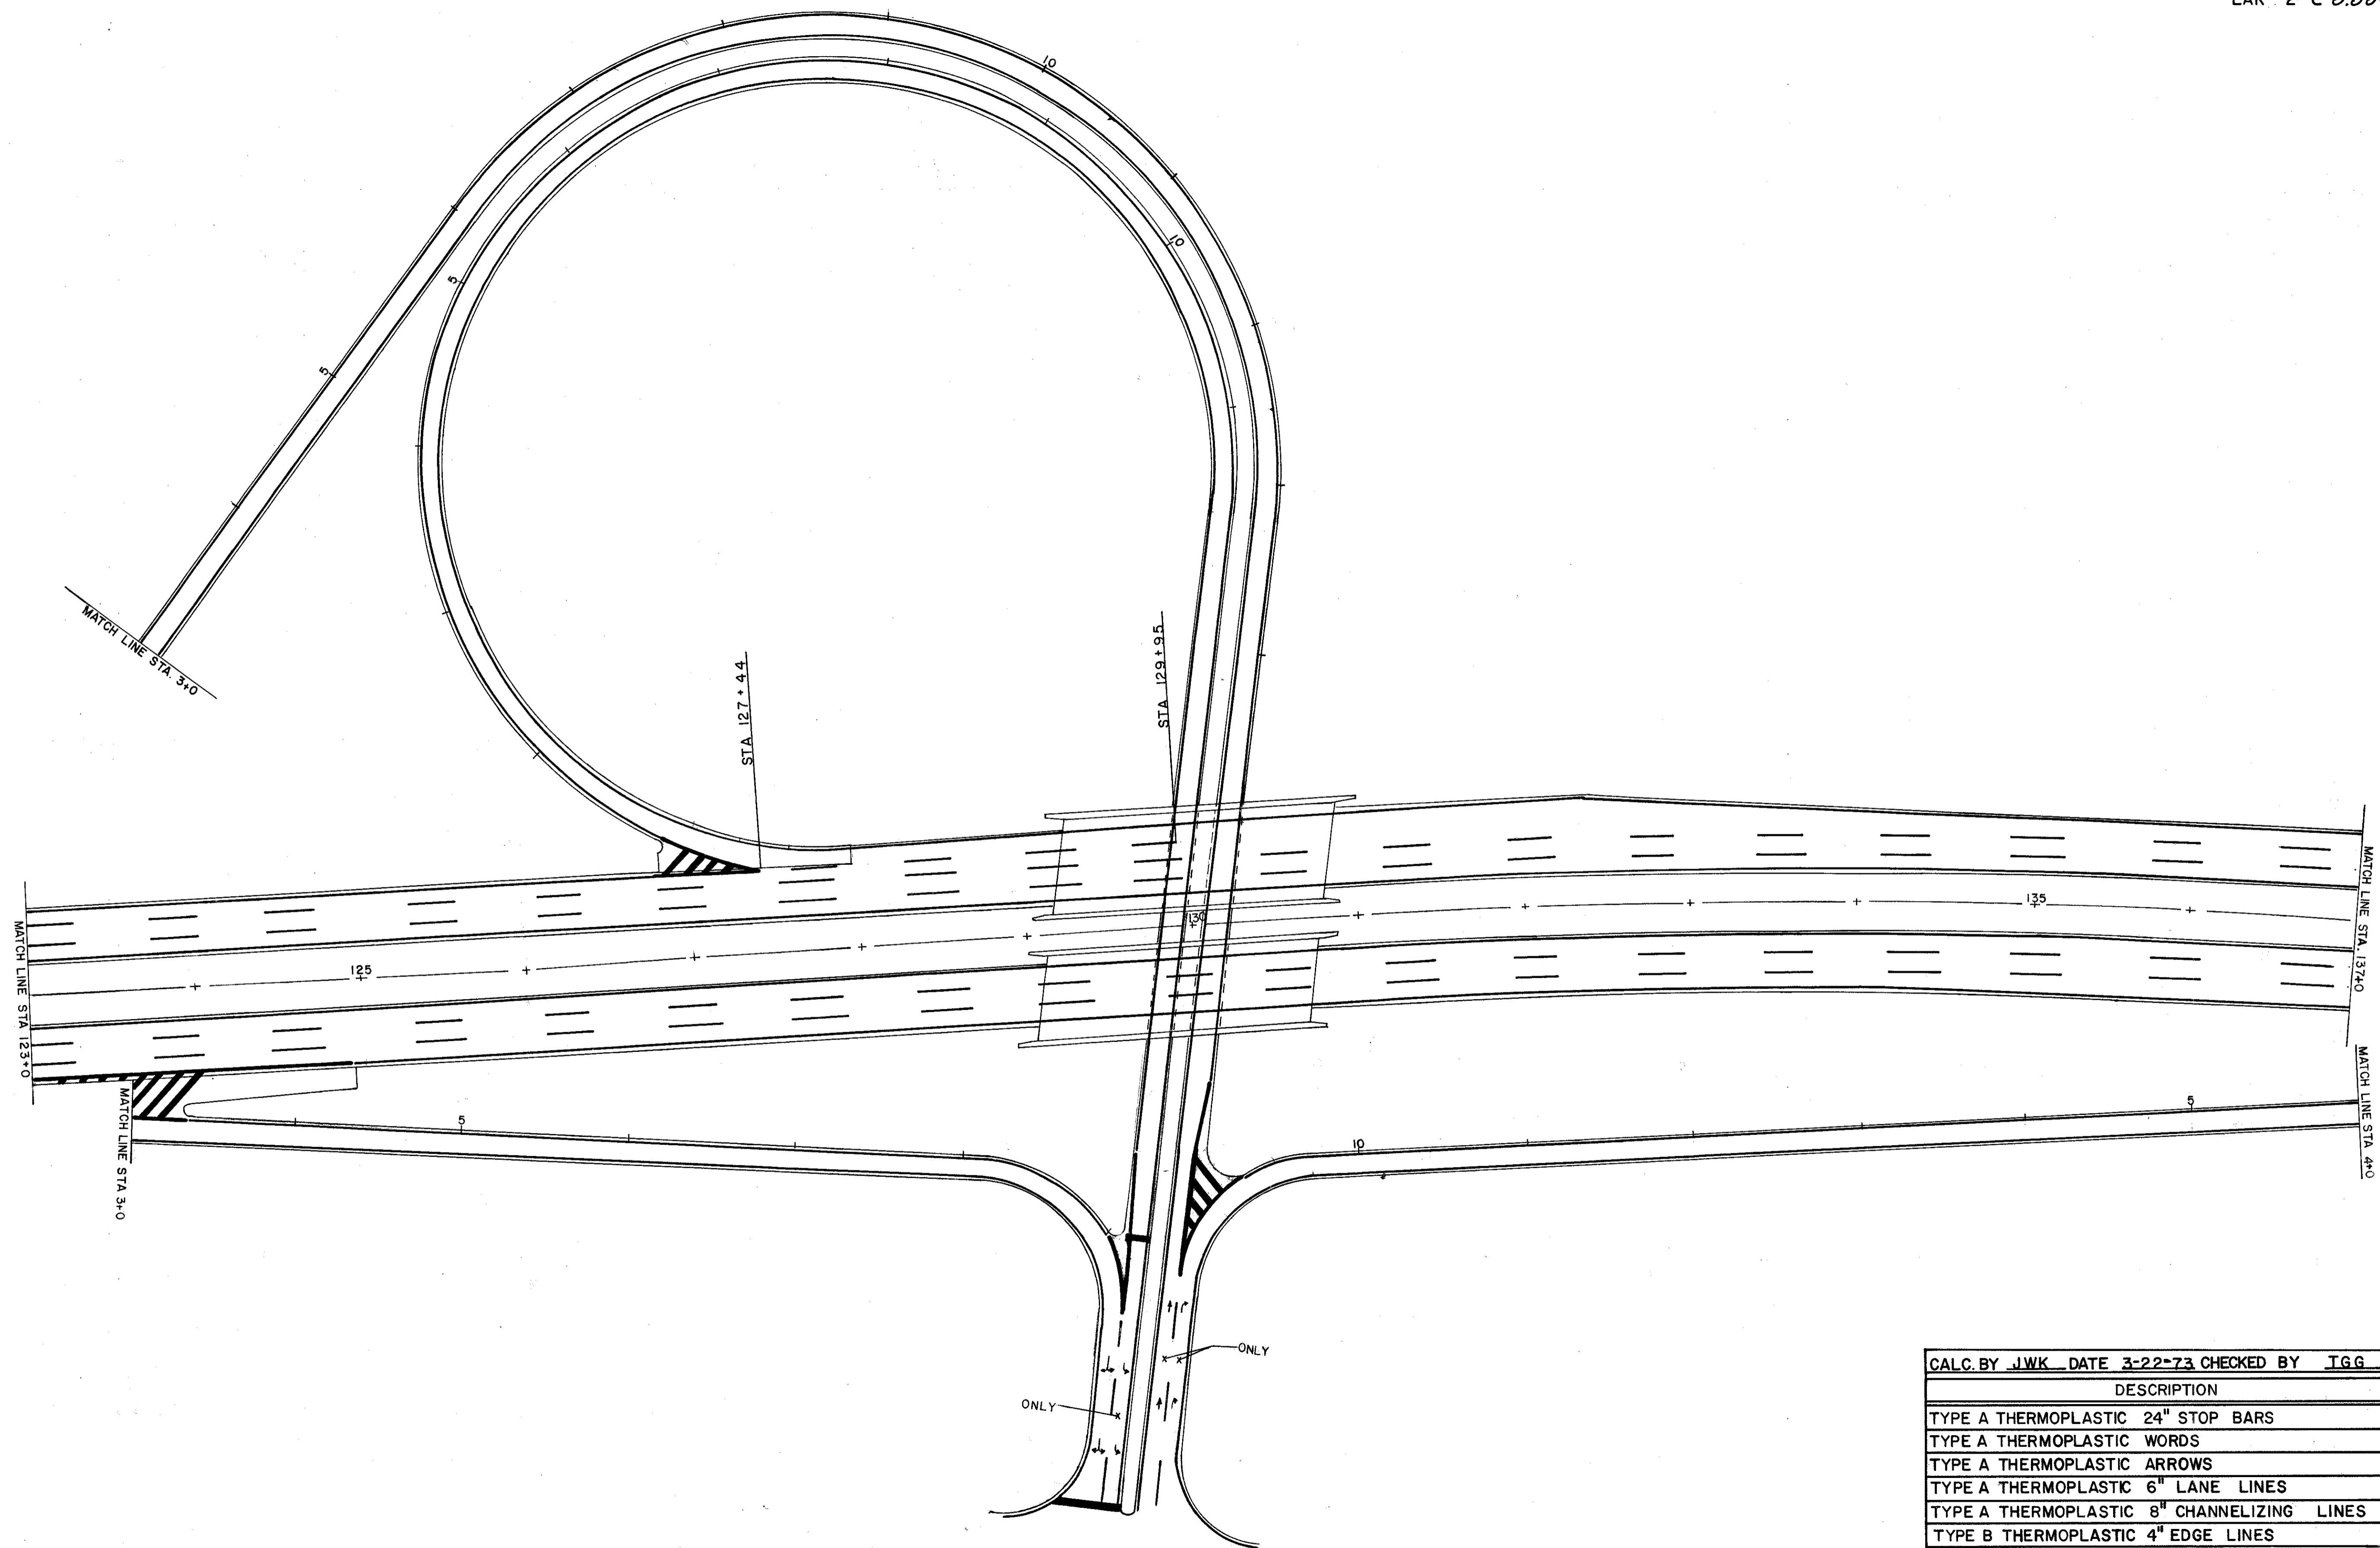

CALC. BY JWK DATE 3-22-73 CHECKED BY TGG DATE 3-22-73

DESCRIPTION	UNIT	TOTAL
TYPE A THERMOPLASTIC 24" STOP BARS	LIN. FT.	50
TYPE A THERMOPLASTIC WORDS	EACH	3
TYPE A THERMOPLASTIC ARROWS	EACH	8
TYPE A THERMOPLASTIC 6" LANE LINES	MILES	1.11
TYPE A THERMOPLASTIC 8" CHANNELIZING LINES	LIN. FT.	695
TYPE B THERMOPLASTIC 4" EDGE LINES	MILES	2.73
TYPE B THERMOPLASTIC 24" TRANSVERSE LINES	LIN. FT.	227
BROOM CLEANING PAVEMENT EDGE	MILES	2.73

LAKELAND FREEWAY LANE STRIPING PROJECT