


FED. RD. DIVISION	STATE	PROJECT	
5	OHIO	T-4030(16)	

11
42

LAKE COUNTY
LAK - 2 -

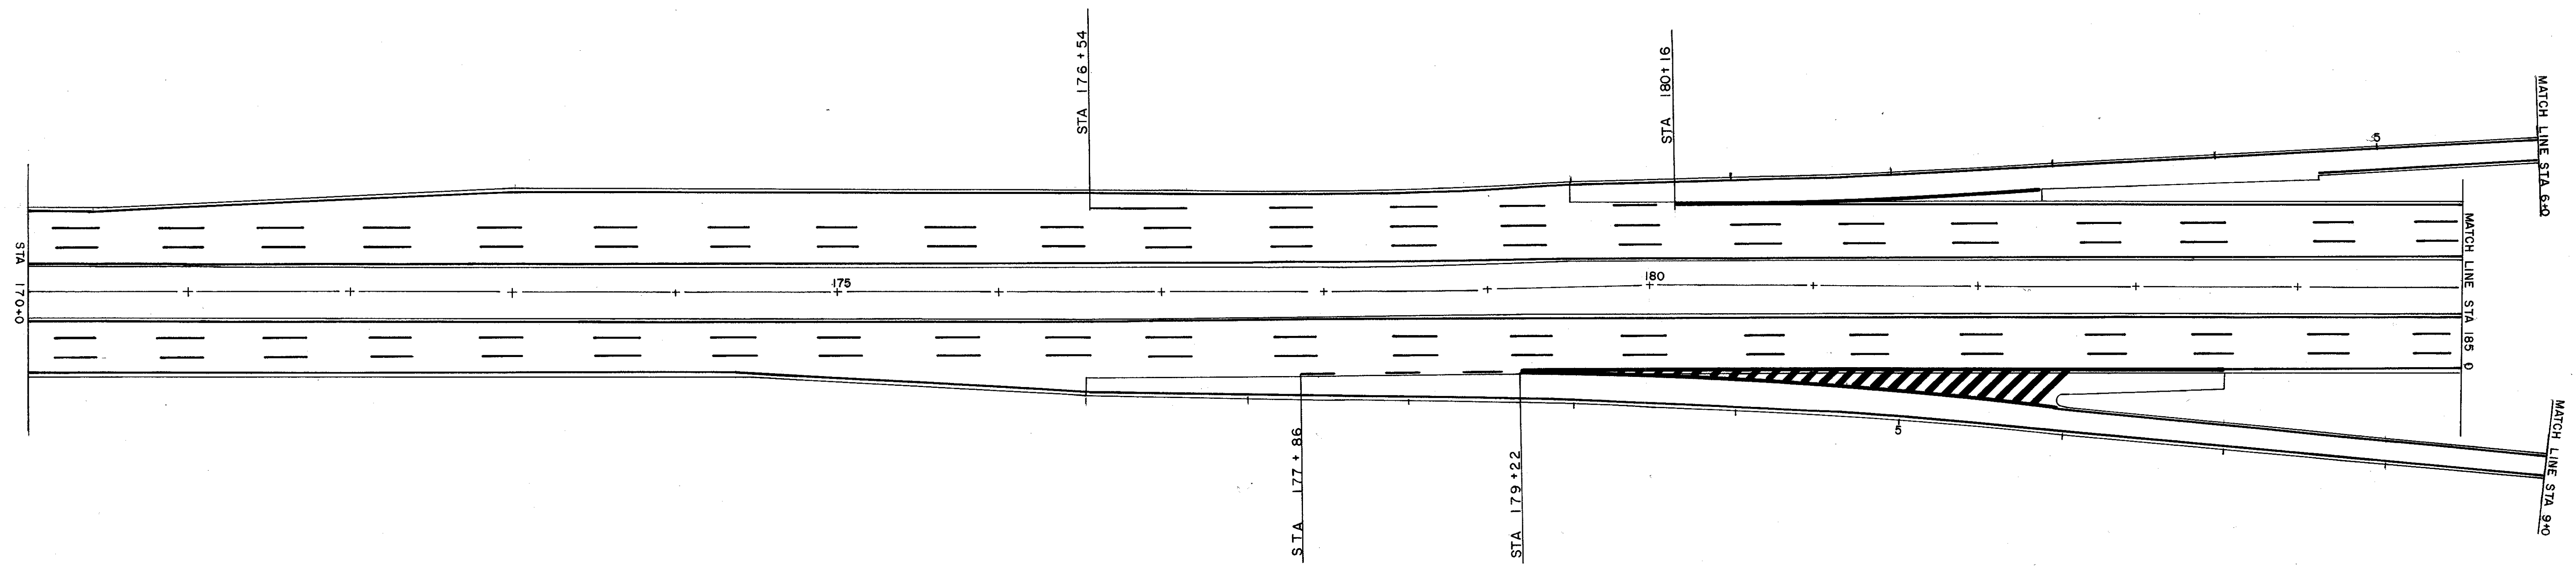

CALC. BY JWK DATE 3-22-73 CHECKED BY IGG DATE 3-22-73

DESCRIPTION	UNIT	TOTAL
TYPE A THERMOPLASTIC 6" LANE LINES	MILES	1.23
TYPE A THERMOPLASTIC 8" CHANNELIZING LINES	LIN. FT.	990
TYPE B THERMOPLASTIC 4" EDGE LINES	MILES	1.36
TYPE B THERMOPLASTIC 24" TRANSVERSE LINES	LIN. FT.	295
BROOM CLEANING PAVEMENT EDGE	MILES	1.36

LAKELAND FREEWAY LANE STRIPING PROJECT