


FED. RD. DIVISION	STATE	PROJECT	
5	OHIO	T-4030(16)	

12
42

LAKE COUNTY
LAK -2- C 0.00-13.01

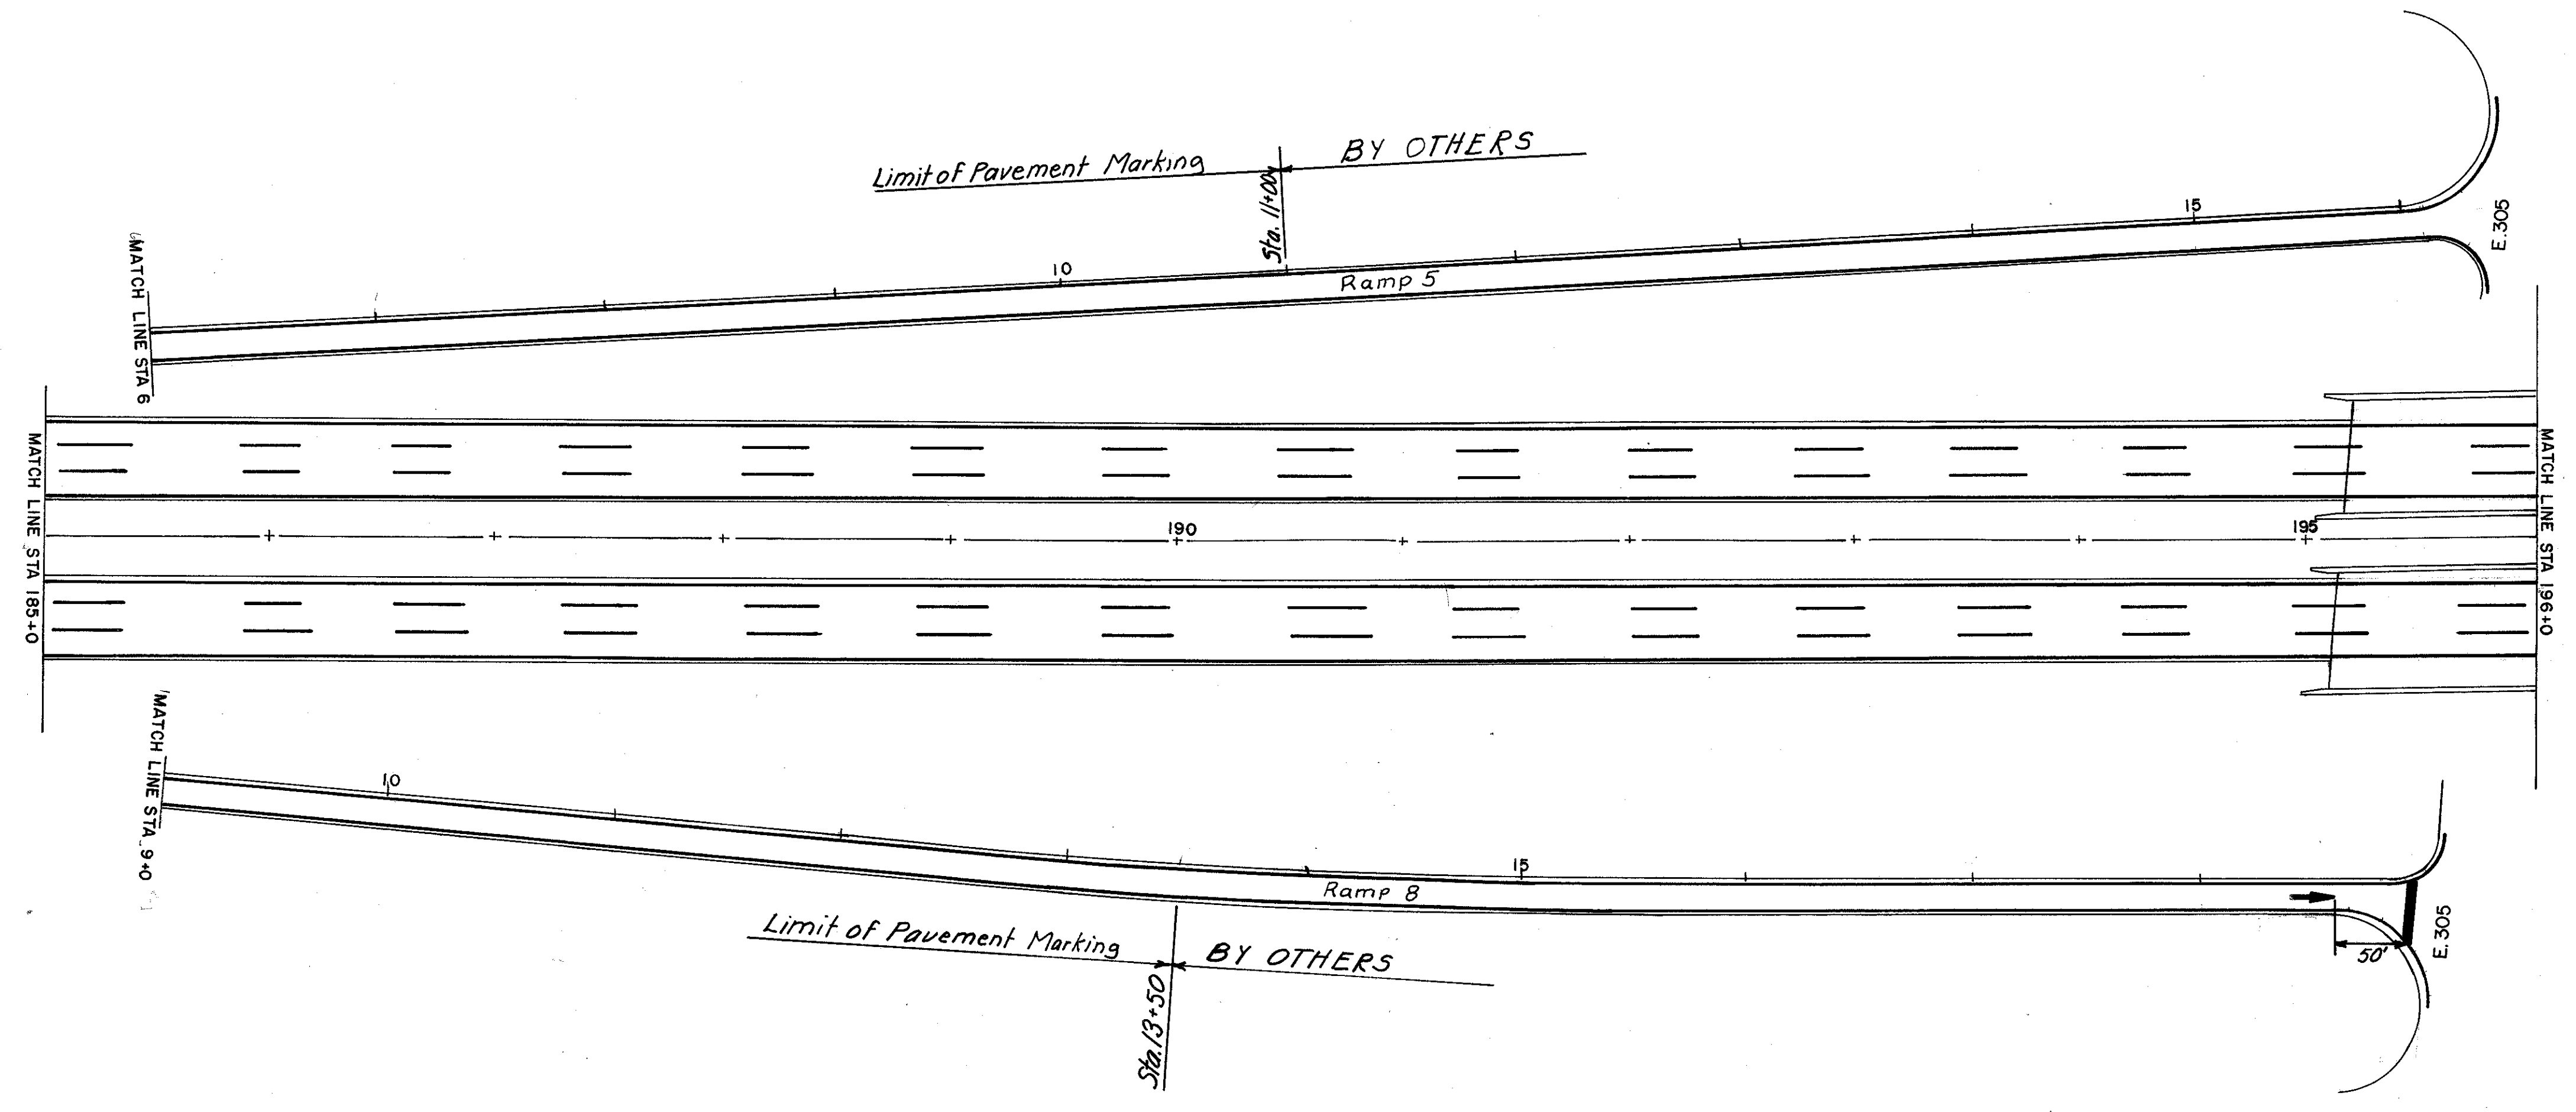

CALC. BY JWK DATE 3-22-73 CHECKED BY TGG DATE 3-22-73

DESCRIPTION	UNIT	TOTAL
TYPE A THERMOPLASTIC 6" LANE LINES	MILES	0.83
TYPE B THERMOPLASTIC 4" EDGE LINES	MILES	1.19
BROOM CLEANING PAVEMENT EDGE	MILES	1.19

E.305 INTERCHANGE PAVEMENT MARKING DETAILS

LAKELAND FREEWAY LANE STRIPING PROJECT