


FED. RD. DIVISION	STATE	PROJECT	
5	OHIO	T-4030(16)	

13  
42

LAKE COUNTY  
LAK -2- (0.00-13.01)

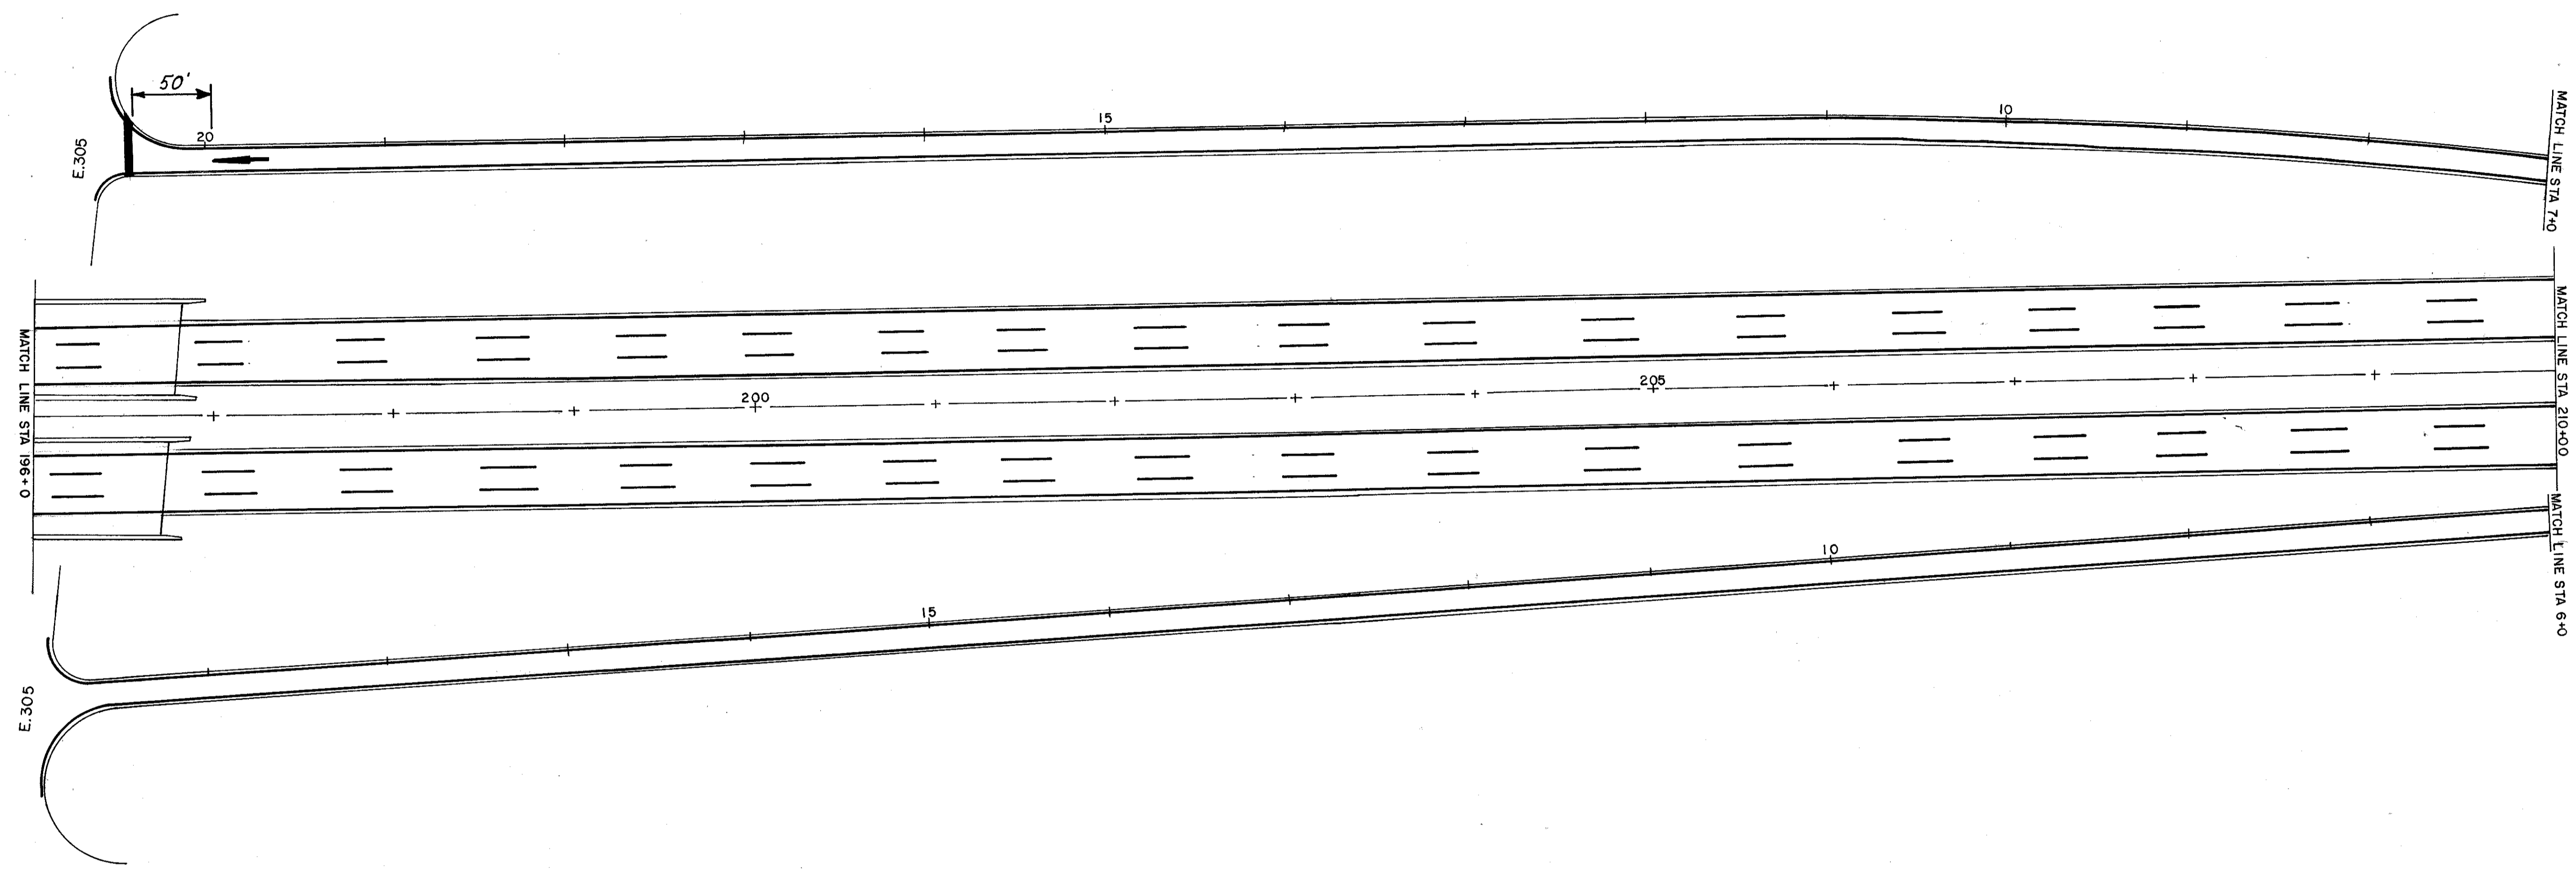

CALC. BY JWK DATE 3-22-73 CHECKED BY TGG DATE 3-22-73			
DESCRIPTION	UNIT	TOTAL	
TYPE A THERMOPLASTIC 24" STOP BARS	LIN. FT.	28	
TYPE A THERMOPLASTIC 6" LANE LINES	MILES	1.06	
TYPE B THERMOPLASTIC 4" EDGE LINES	MILES	2.14	
BROOM CLEANING PAVEMENT EDGE	MILES	2.14	
Type A Thermoplastic Arrow	Each	1	

E.305 INTERCHANGE PAVEMENT MARKING DETAILS

LAKELAND FREEWAY LANE STRIPING PROJECT