


FED. RD. DIVISION	STATE	PROJECT	
5	OHIO	T-4030(16)	

14
42

LAKE COUNTY
LAK -2- (0.00 - 13.01)

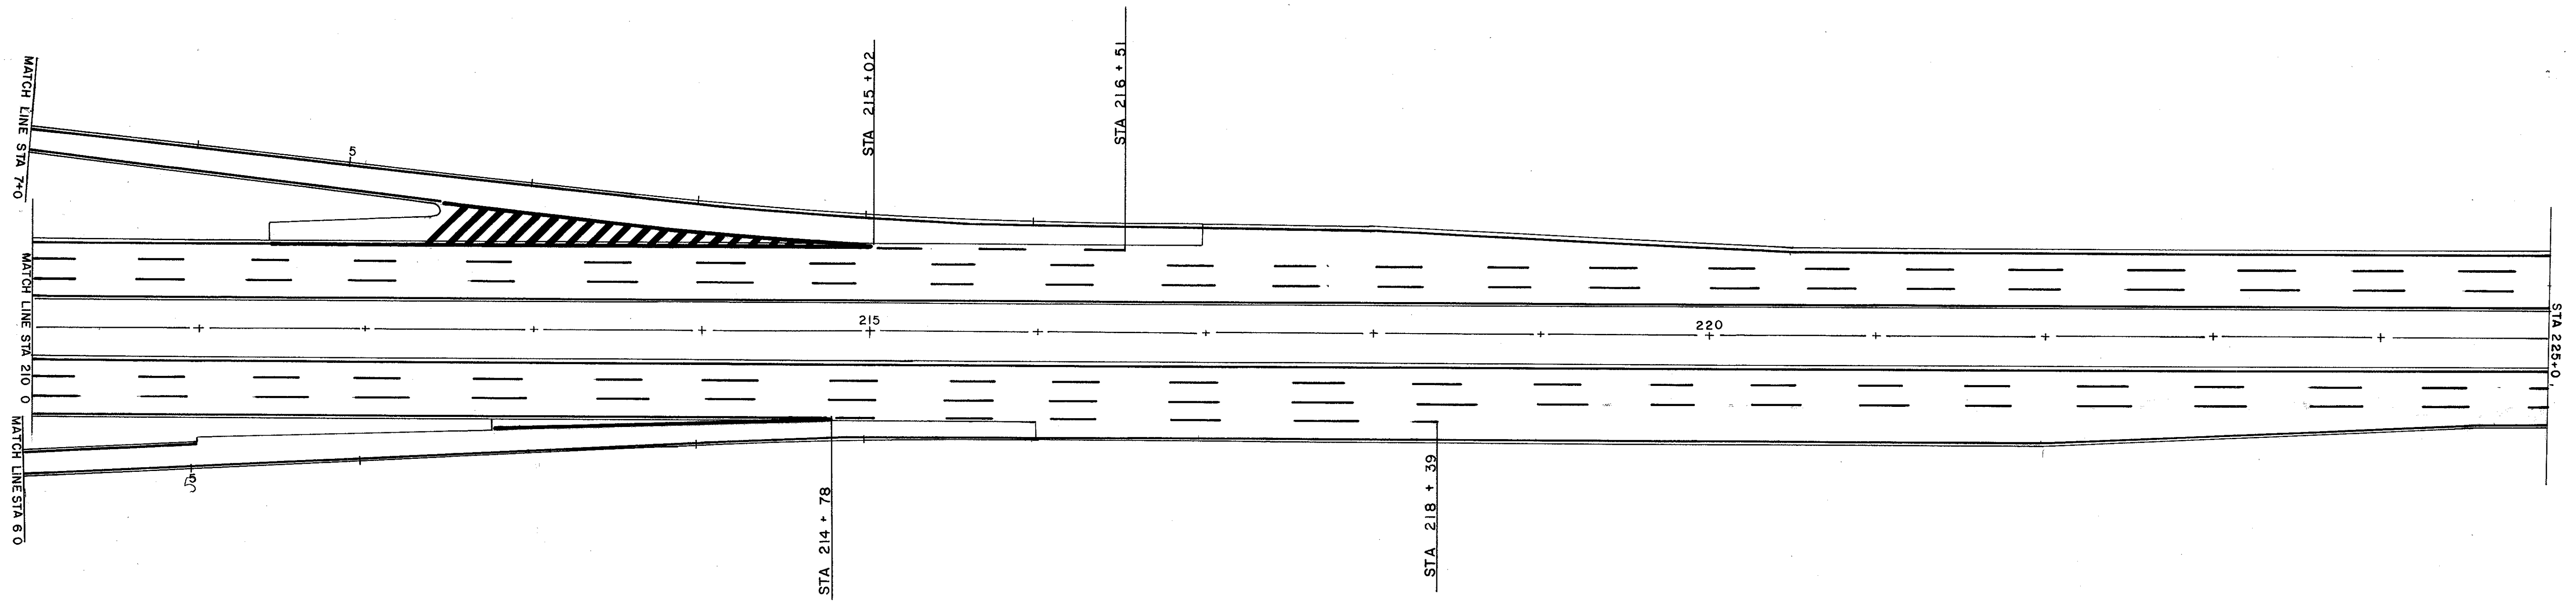

CALC. BY JWK DATE 3-22-73 CHECKED BY JGG DATE 3-22-73

DESCRIPTION	UNIT	TOTAL
TYPE A THERMOPLASTIC 6" LANE LINES	MILES	1.23
TYPE A THERMOPLASTIC 8" CHANNELIZING LINES	LIN. FT.	820
TYPE B THERMOPLASTIC 4" EDGE LINES	MILES	1.32
TYPE B THERMOPLASTIC 24" TRANSVERSE LINES	LIN. FT.	290
BROOM CLEANING PAVEMENT EDGE	MILES	1.32

LAKELAND FREEWAY LANE STRIPING PROJECT