


FED. RD. DIVISION	STATE	PROJECT	
5	OHIO	T-4030(16)	

16
42

LAKE COUNTY
LAK-2-(0.00-13.01)

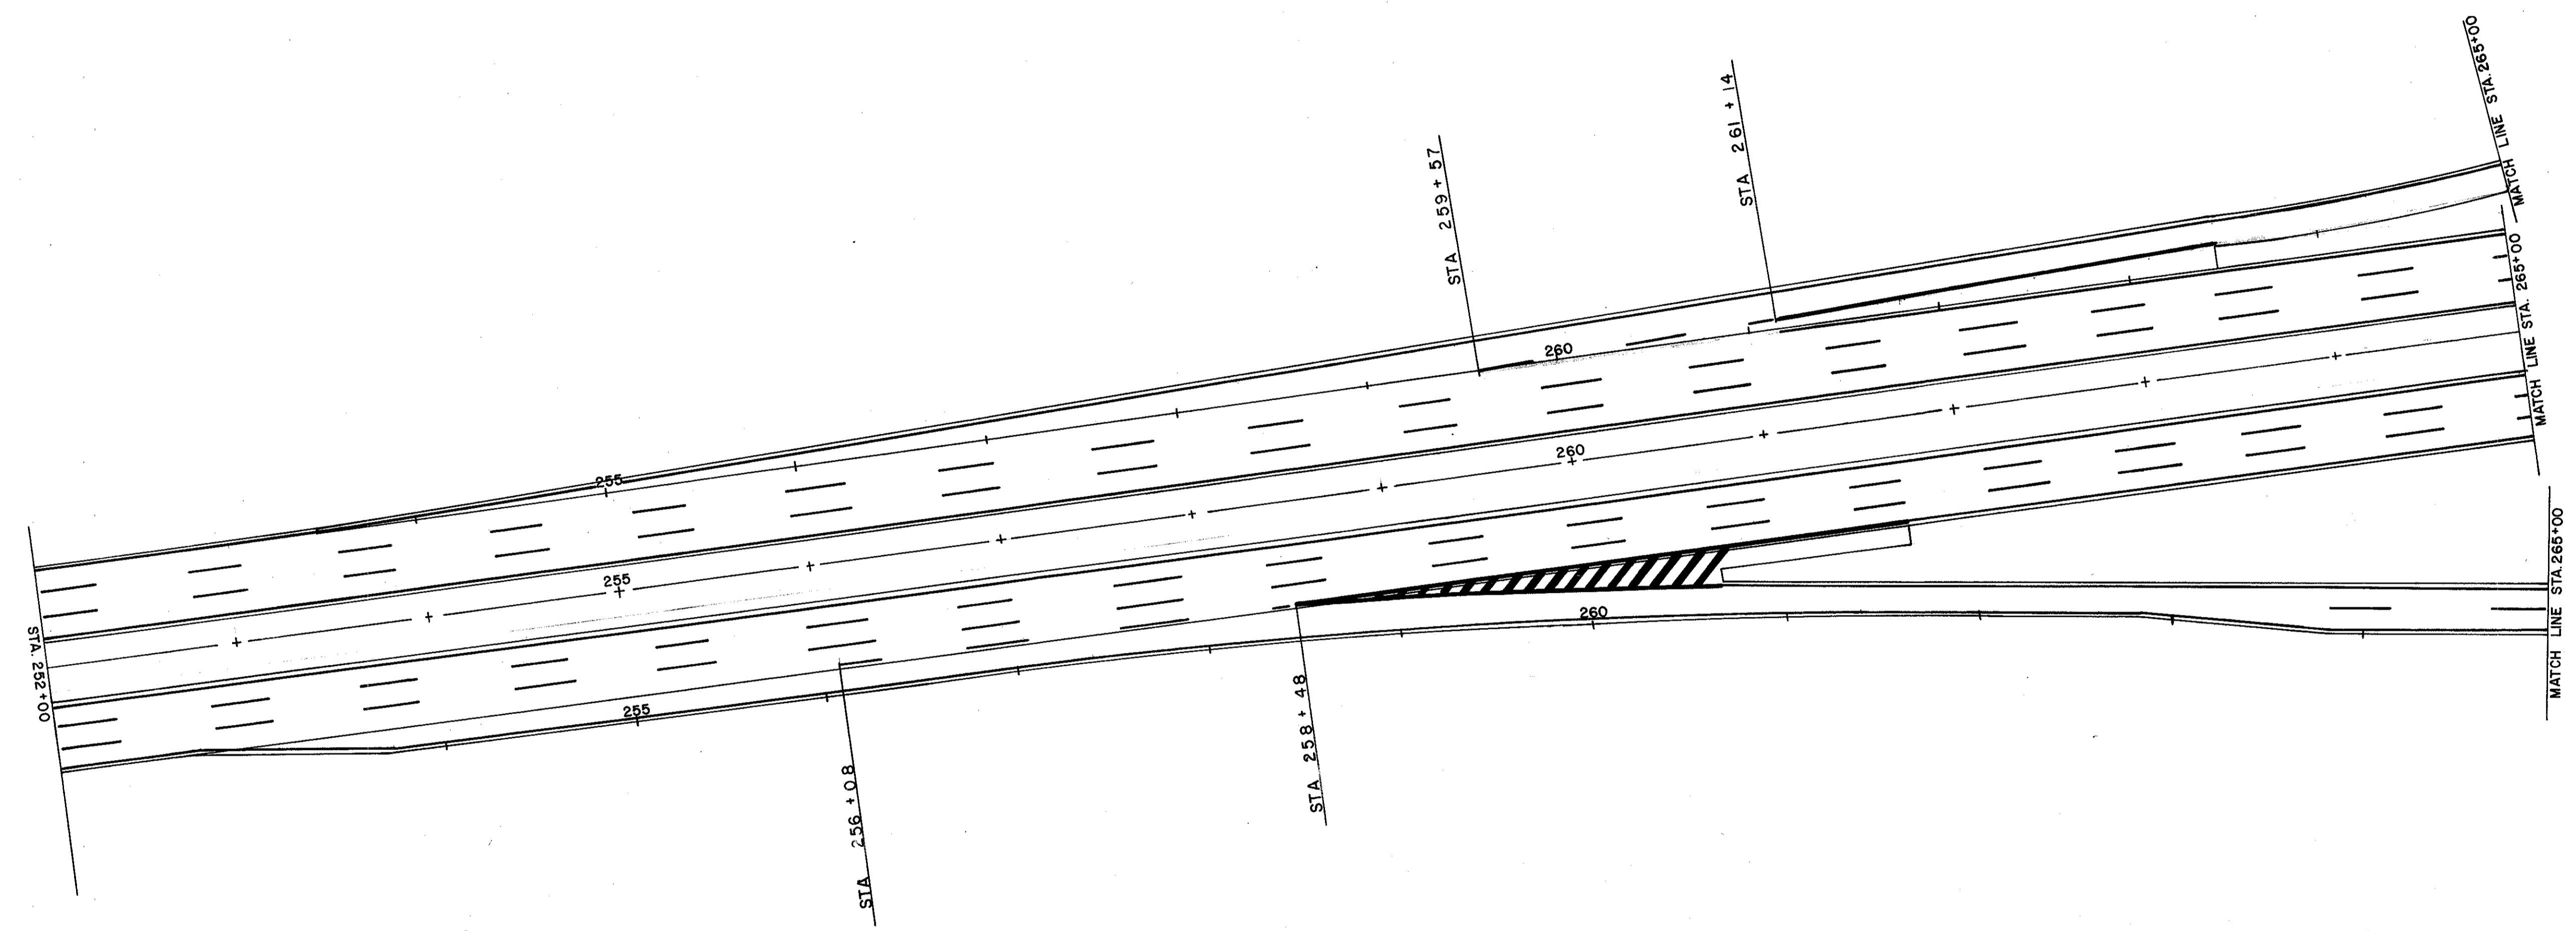

CALC. BY JWK DATE 3-22-73 CHECKED BY TGG DATE 3-22-73

DESCRIPTION	UNIT	TOTAL
TYPE A THERMOPLASTIC 6" LANE LINES	MILES	1.08
TYPE A THERMOPLASTIC 8" CHANNELIZING LINE	LIN. FT.	779
TYPE B THERMOPLASTIC 4" EDGE LINE	MILES	1.20
TYPE B THERMOPLASTIC 24" TRANSVERSE LINE	LIN. FT.	195
BROOM CLEANING PAVEMENT EDGE	MILES	1.20

S.R. 91 INTERCHANGE PAVEMENT MARKING DETAILS

LAKELAND FREEWAY LANE STRIPING PROJECT