


FED. RD. DIVISION	STATE	PROJECT	
5	OHIO	T-4030(16)	

18  
42

LAKE COUNTY  
LAK-2- (0.00 - 13.01)

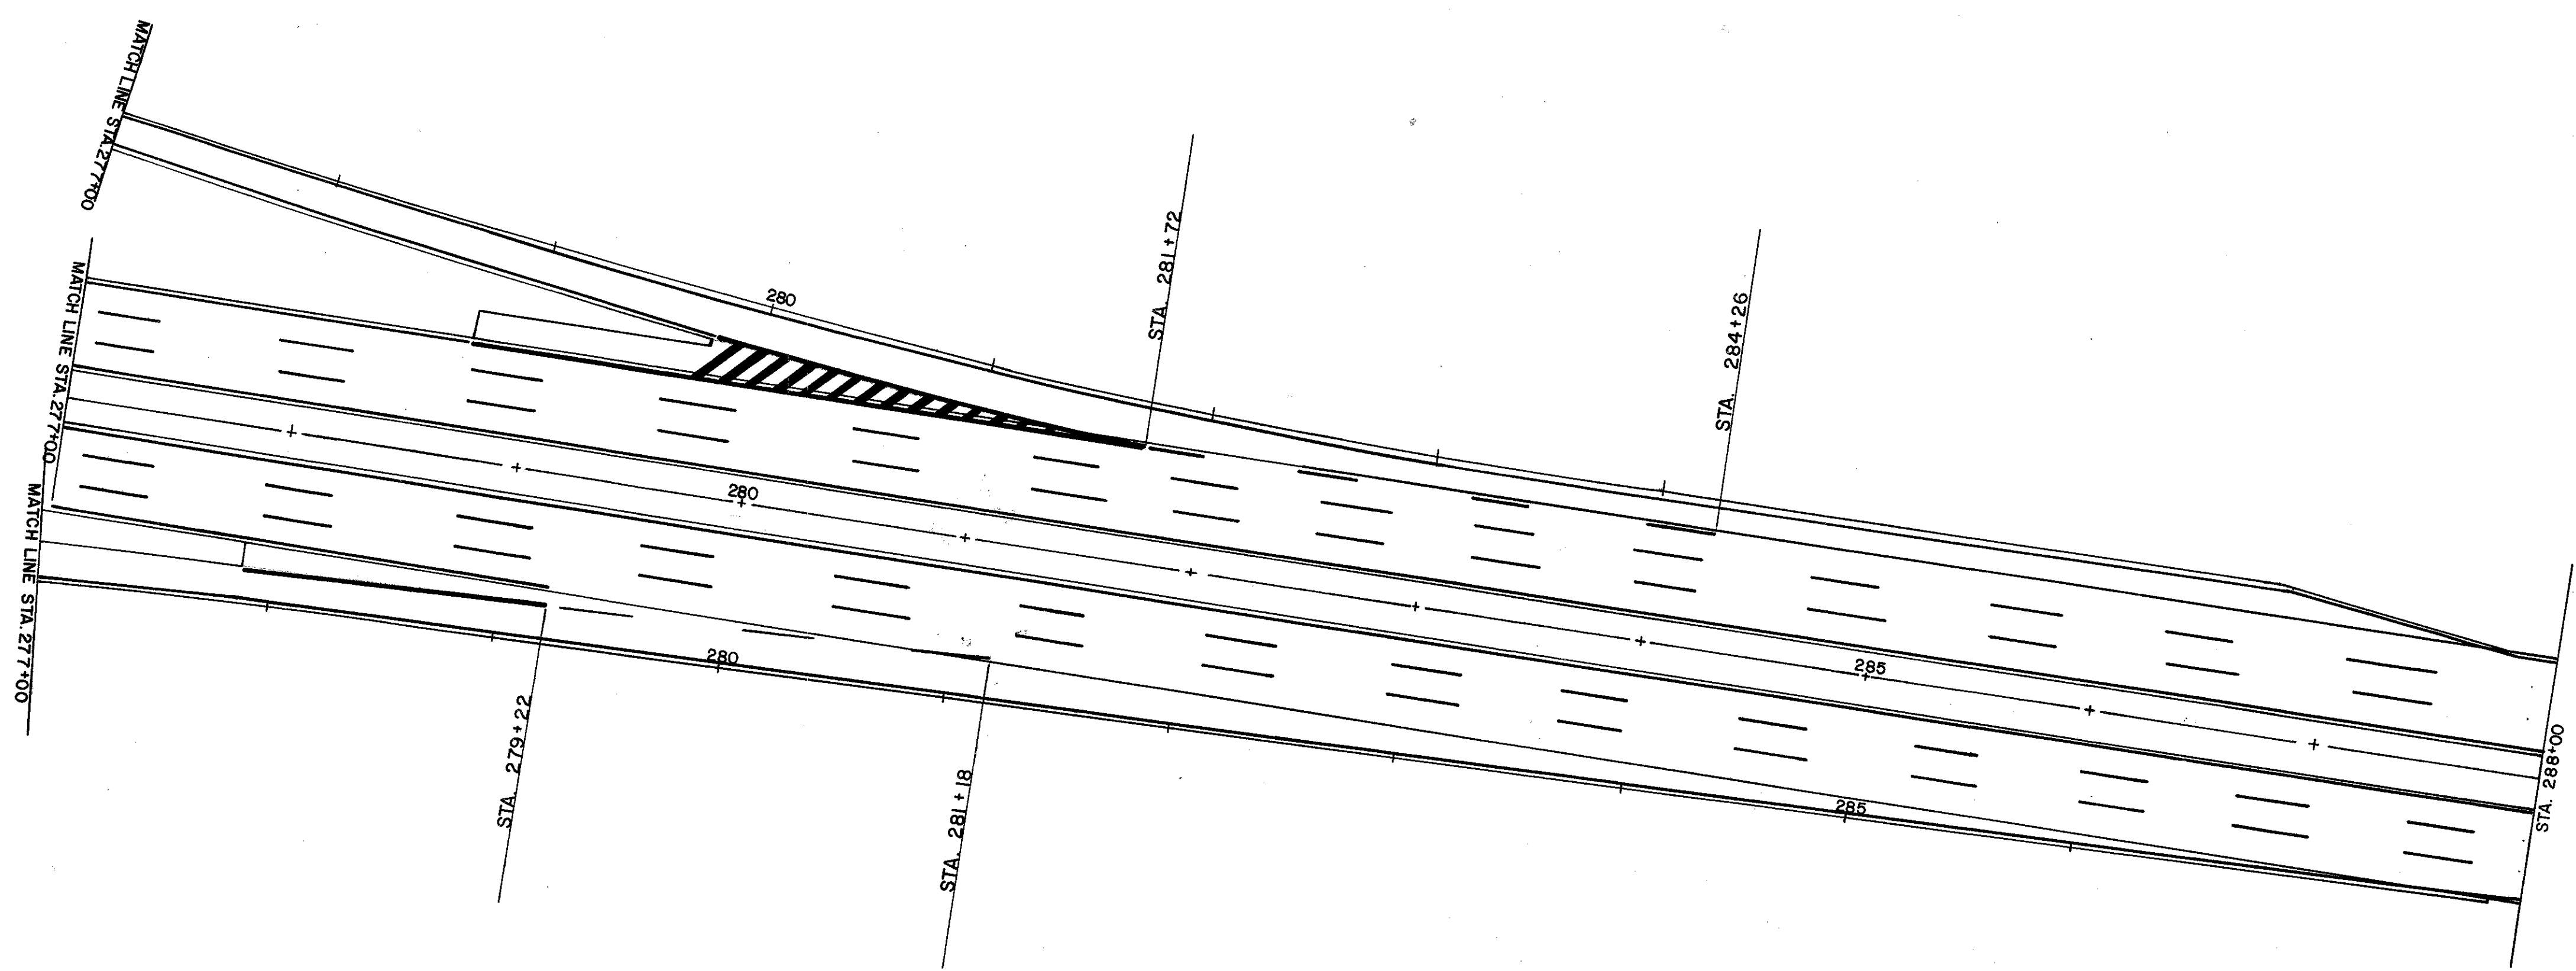

CALC. BY JWK DATE 3-22-73 CHECKED BY IGG DATE 3-22-73

DESCRIPTION	UNIT	TOTAL
TYPE A THERMOPLASTIC 6" LANE LINES	MILES	0.92
TYPE A THERMOPLASTIC 8" CHANNELIZING LINES	LIN. FT.	630
TYPE B THERMOPLASTIC 24" TRANSVERSE LINES	LIN. FT.	166
TYPE B THERMOPLASTIC 4" EDGE LINES	MILES	0.96
BROOM CLEANING PAVEMENT EDGE	MILES	0.96

LAKELAND FREEWAY LANE STRIPING PROJECT