


FED. RD. DIVISION	STATE	PROJECT	
5	OHIO	T-4030(16)	

20
42

LAKE COUNTY
LAK -2- (0.00-13.01)

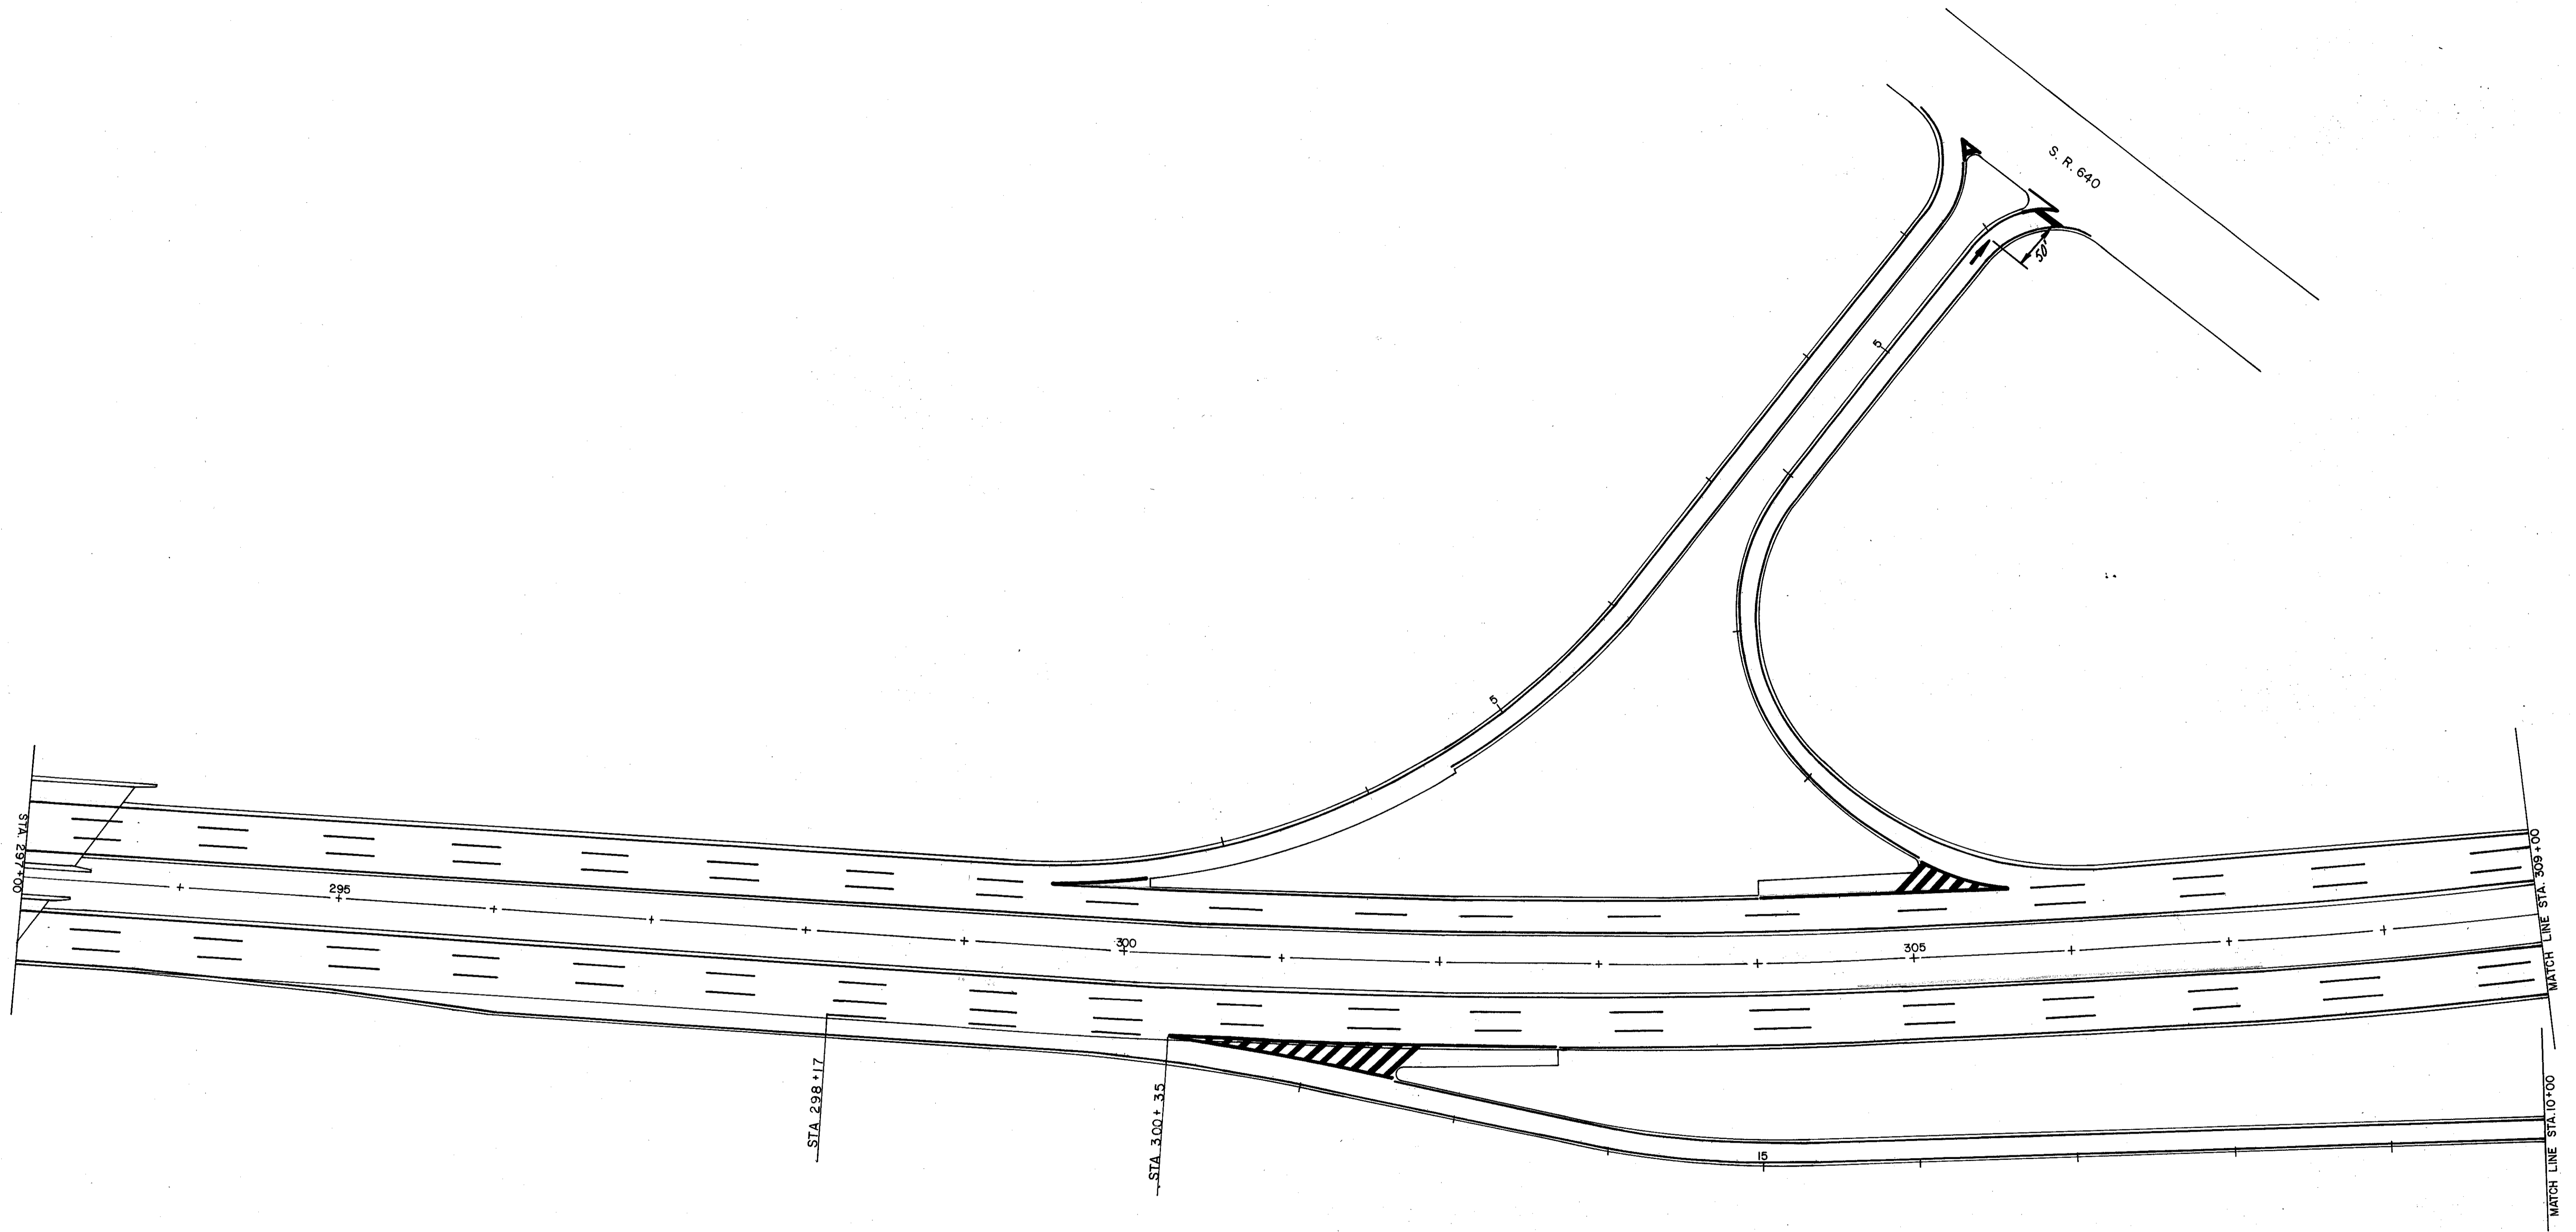

CALC. BY JWK DATE 3-22-73 CHECKED BY TGG DATE 3-22-73

DESCRIPTION	UNIT	TOTAL
TYPE A THERMOPLASTIC 6" LANE LINES	MILES	0.91
TYPE A THERMOPLASTIC 8" CHANNELIZING LINES	LIN. FT.	675
TYPE A THERMOPLASTIC 24" STOP BARS	LIN. FT.	18
TYPE B THERMOPLASTIC 24" TRANSVERSE LINES	LIN. FT.	235
TYPE B THERMOPLASTIC 4" EDGE LINES	MILES	1.75
BROOM CLEANING PAVEMENT EDGE	MILES	1.75
Type A Thermoplastic Arrows	Each	1