


FED. RD. DIVISION	STATE	PROJECT	
5	OHIO	T-4030(16)	

24  
42

LAKE COUNTY  
LAK-2- (0.00-13.01)

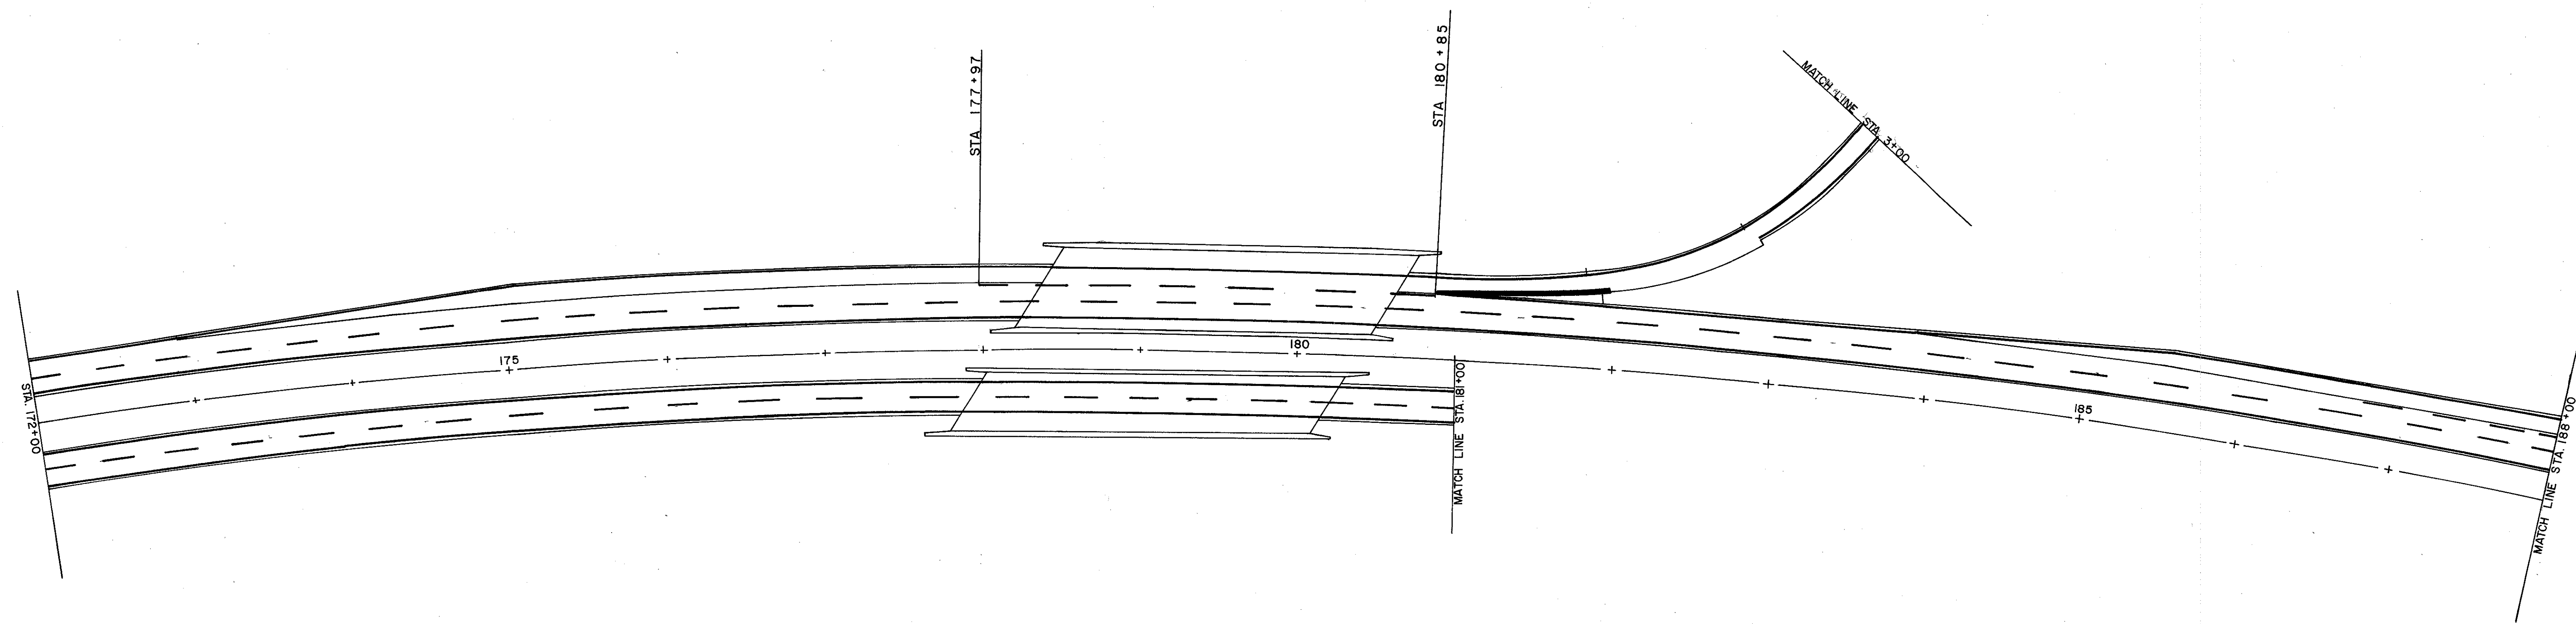

CALC. BY JWK DATE 3-22-73 CHECKED BY TGG DATE 3-22-73

DESCRIPTION	UNIT	TOTAL
TYPE A THERMOPLASTIC 6" LANE LINES	MILES	0.55
TYPE A THERMOPLASTIC 8" CHANNELIZING LINES	LIN.FT.	110
TYPE B THERMOPLASTIC 4" EDGE LINES	MILES	1.02
BROOM CLEANING PAVEMENT EDGE	MILES	1.02