


FED. RD. DIVISION	STATE	PROJECT
5	OHIO	T-4030(16)

25
42

LAKE COUNTY
LAK-2-(0.00-13.01)

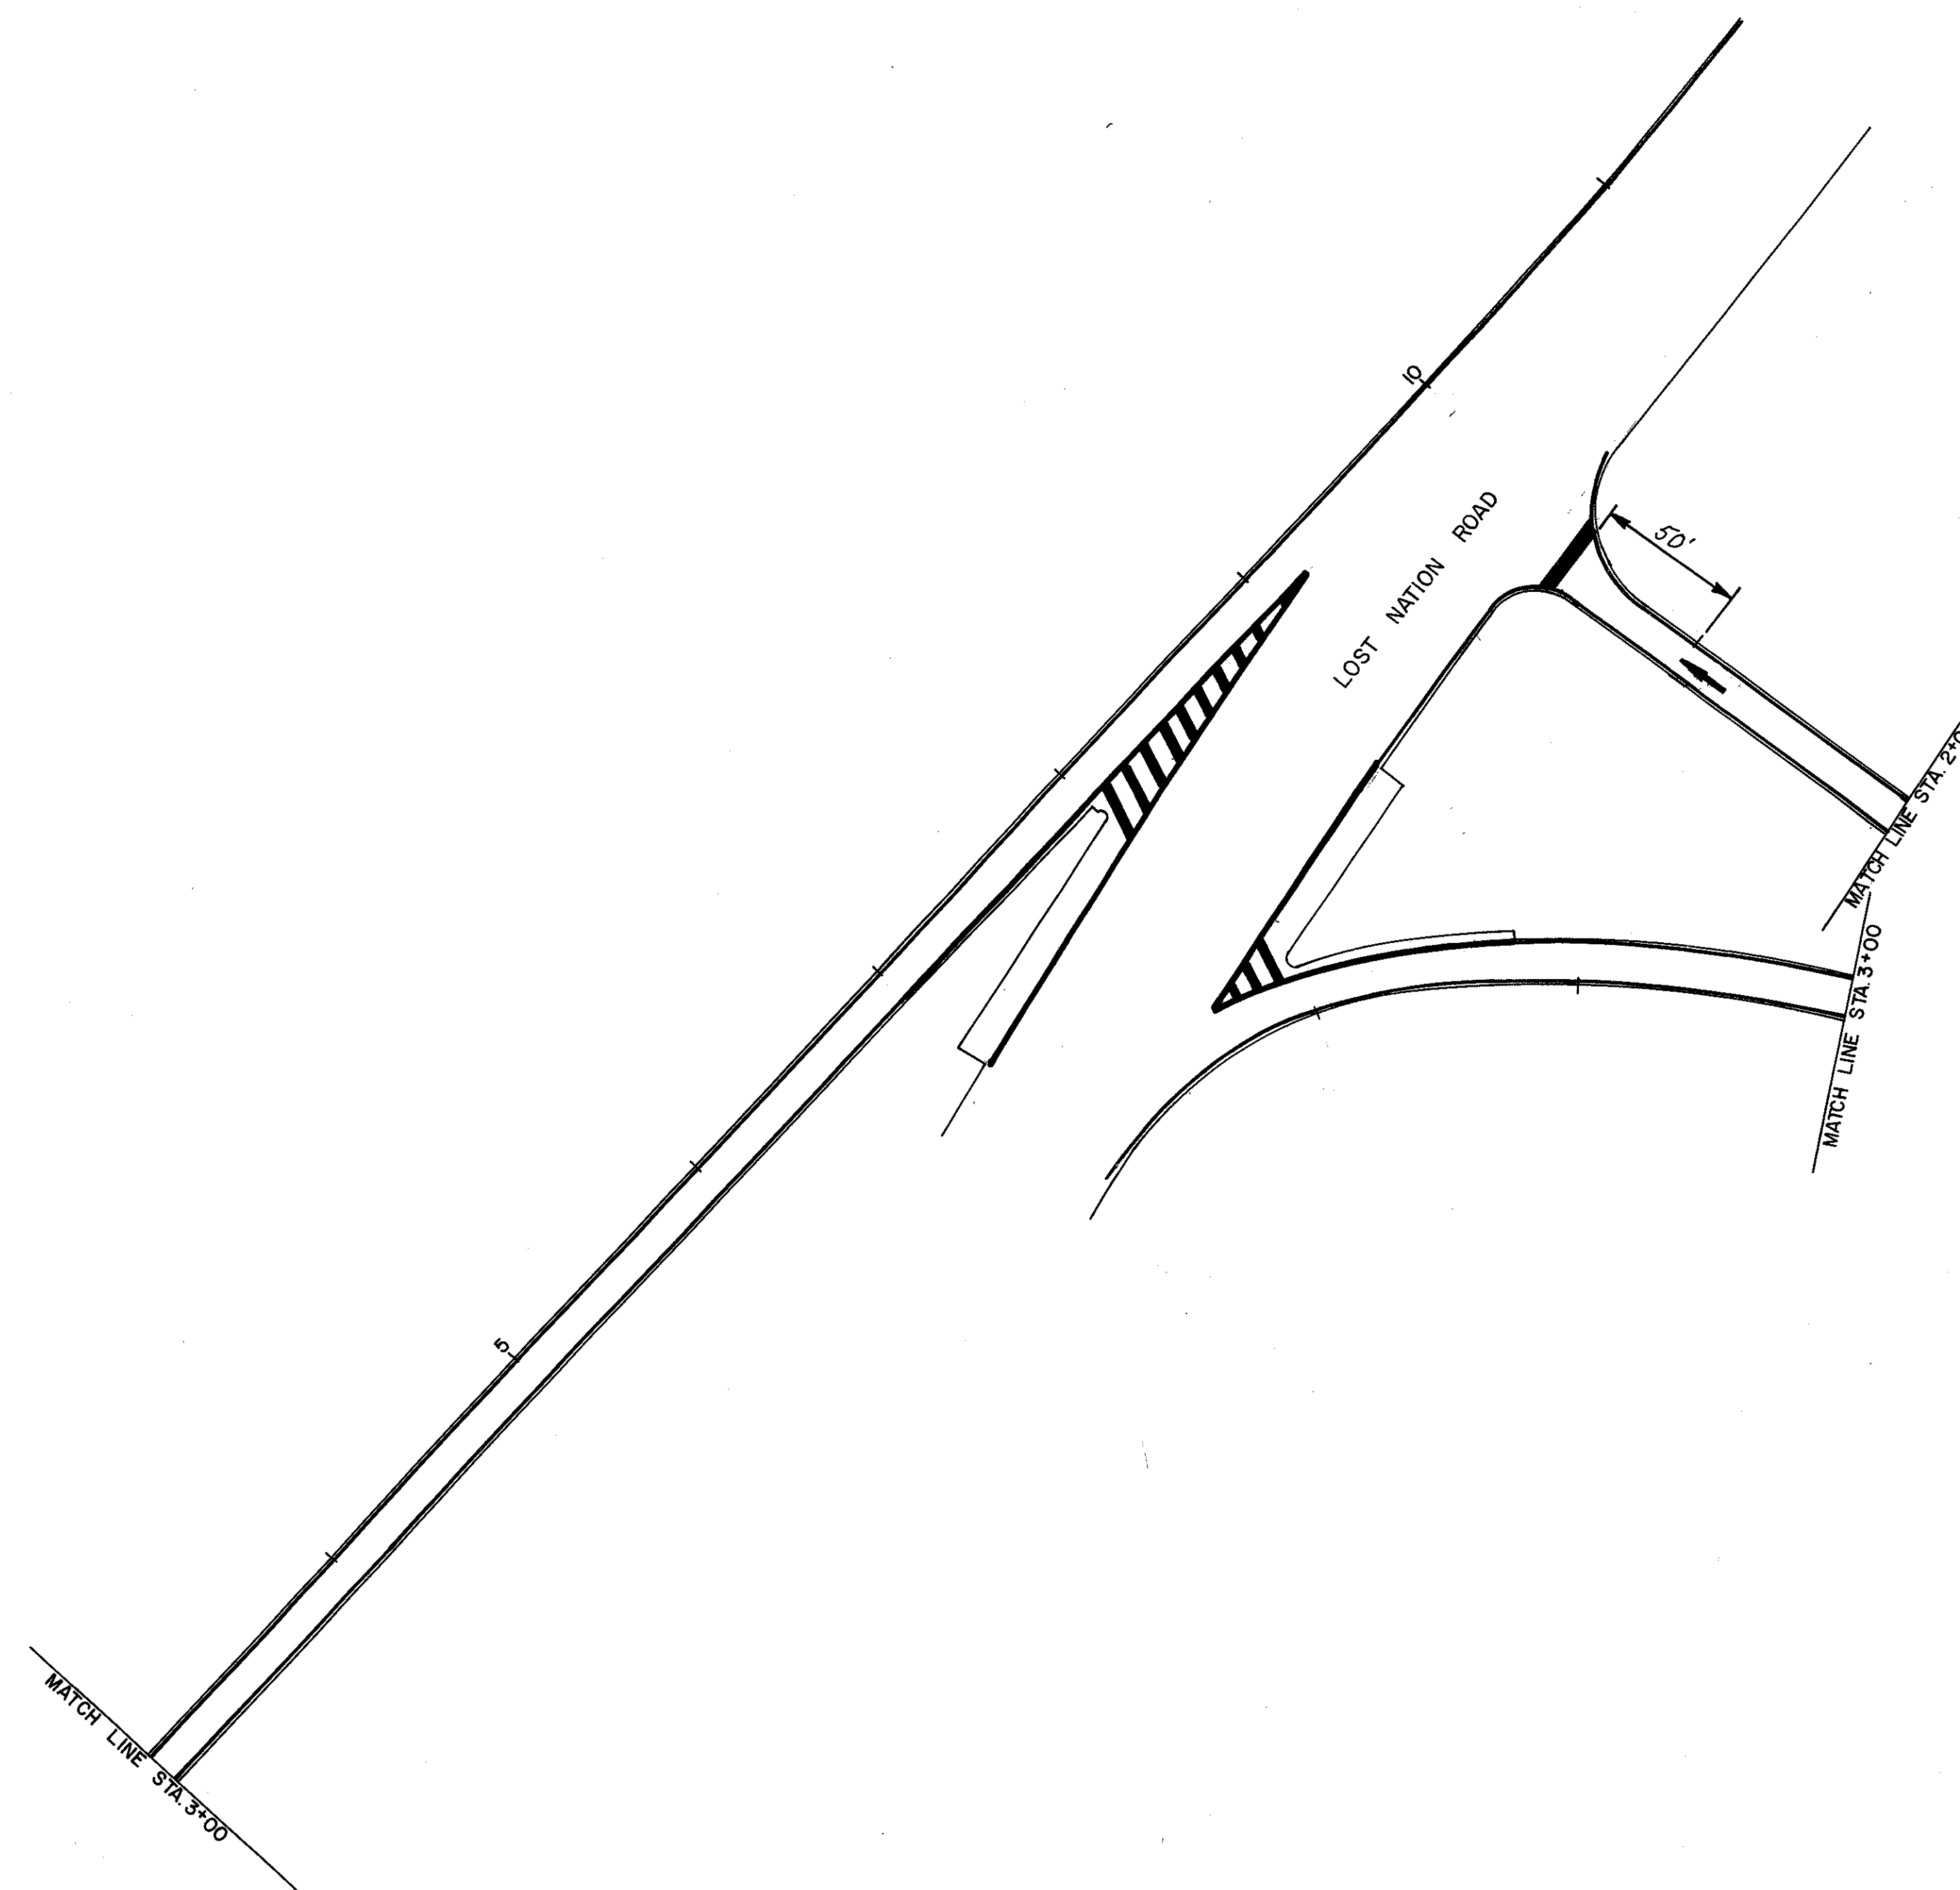

CALC. BY JWK DATE 3-22-73 CHECKED BY IGG DATE 3-22-73

DESCRIPTION	UNIT	TOTAL
TYPE A THERMOPLASTIC 24" STOP BARS	LIN. FT.	29
TYPE A THERMOPLASTIC 8" CHANNELIZING LINES	LIN. FT.	674
TYPE B THERMOPLASTIC 4" EDGE LINES	MILES	0.41
TYPE B THERMOPLASTIC 24" TRANSVERSE LINES	LIN. FT.	142
BROOM CLEANING PAVEMENT EDGE	MILES	0.41
Type A Thermoplastic Arrow	Each	1

LOST NATION RD. INTERCHANGE PAVEMENT MARKING DETAILS

LAKELAND FREEWAY LANE STRIPING PROJECT