


FED. RD. DIVISION	STATE	PROJECT	
5	OHIO	T-4030(16)	

26
42

LAKE COUNTY
LAK-2-(0.00-13.01)

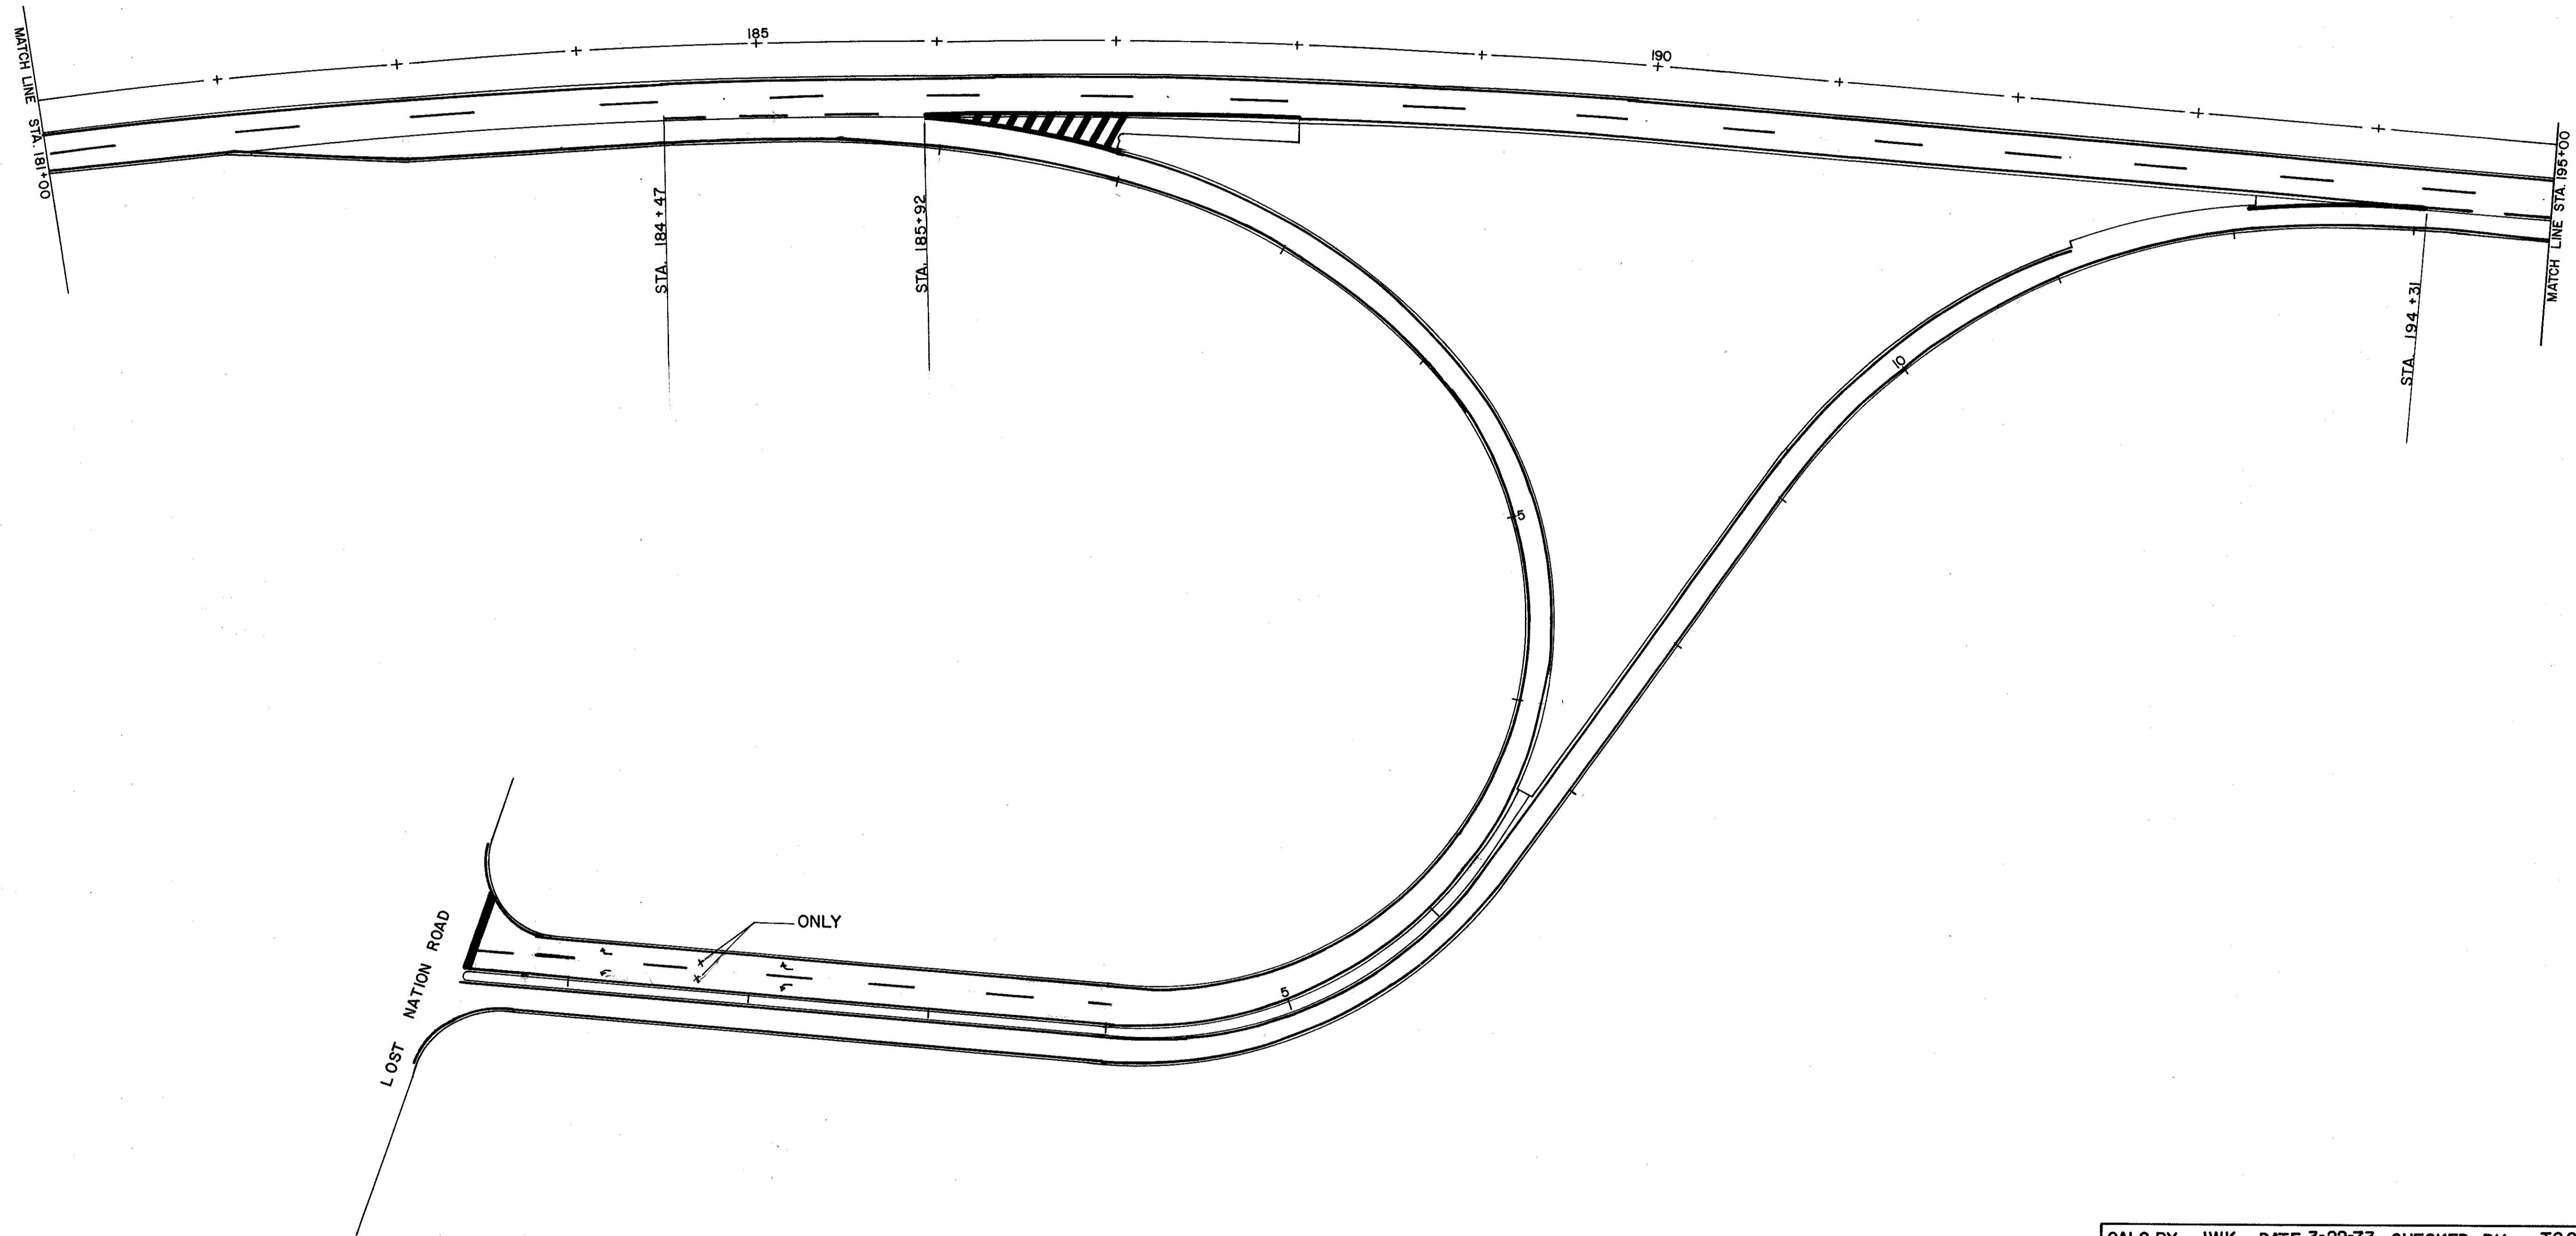

CALC. BY JWK DATE 3-22-73 CHECKED BY IGG DATE 3-22-73

DESCRIPTION	UNIT	TOTAL
TYPE A THERMOPLASTIC 24" STOP BARS	LIN. FT.	42
TYPE A THERMOPLASTIC WORDS	EACH	2
TYPE A THERMOPLASTIC ARROWS	EACH	4
TYPE A THERMOPLASTIC 6" LANE LINES	MILES	0.37
TYPE A THERMOPLASTIC 8" CHANNELIZING LINES	LIN. FT.	416
TYPE B THERMOPLASTIC 4" EDGE LINES	MILES	1.37
TYPE B THERMOPLASTIC 24" TRANSVERSE LINES	LIN. FT.	100
BROOM CLEANING PAVEMENT EDGE	MILES	1.37

LOST NATION RD. INTERCHANGE PAVEMENT MARKING DETAILS

LAKELAND FREEWAY LANE STRIPING PROJECT