


FED. DIVISION	STATE	PROJECT	
5	OHIO	T-4030(16)	

27
42

LAKE COUNTY
LAK-2- (0.00-13.01)

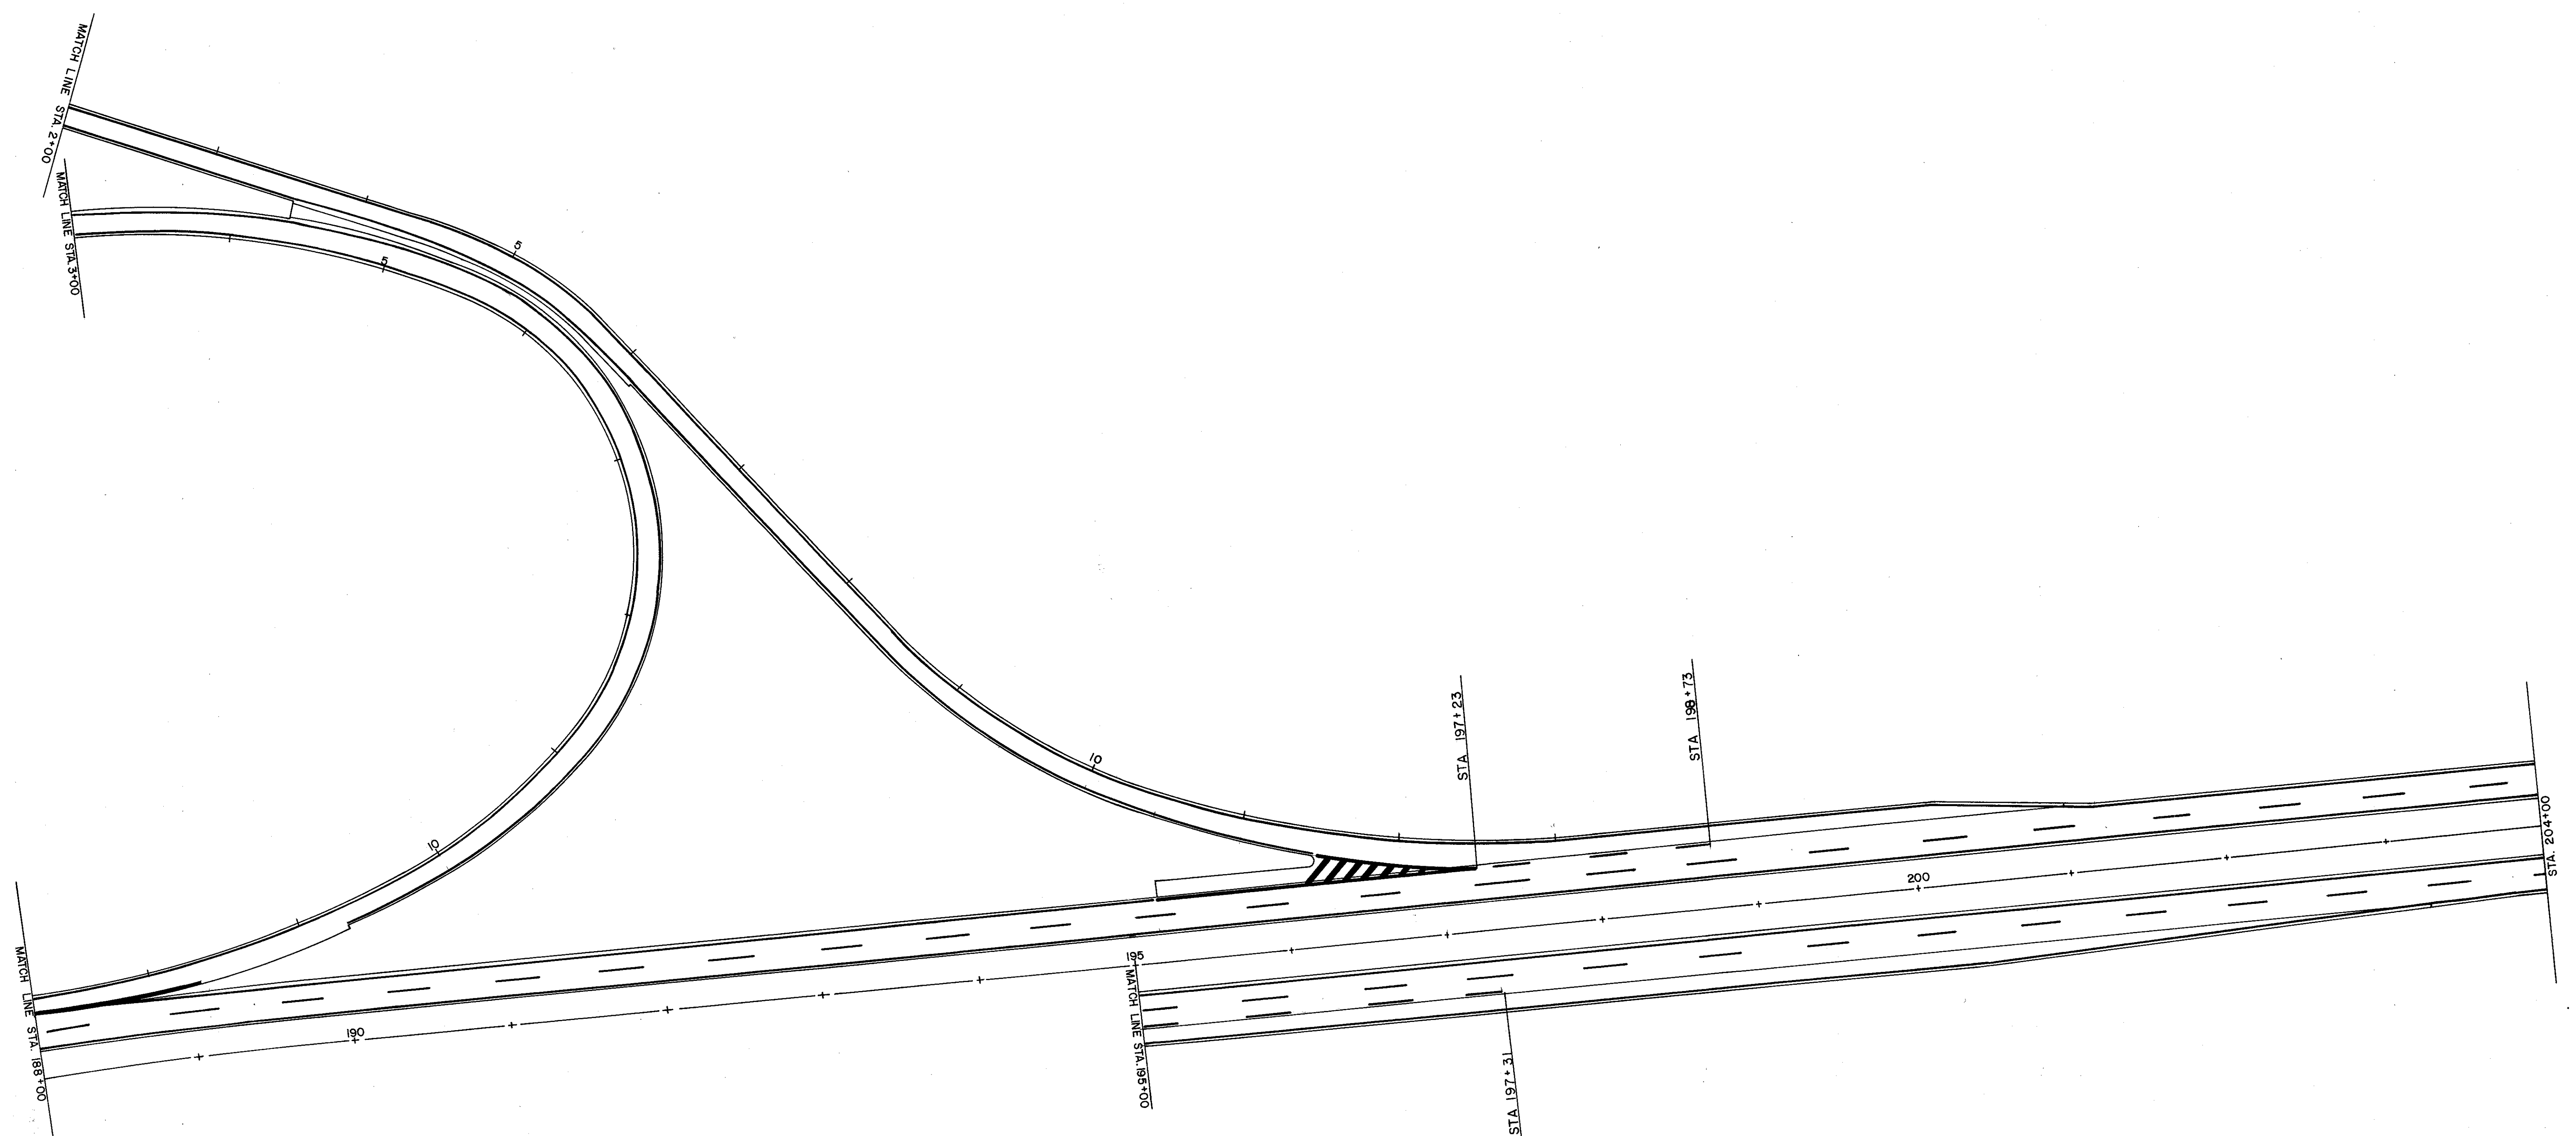

CALC. BY JWK DATE 3-22-73 CHECKED BY IGG DATE 3-22-73

DESCRIPTION	UNIT	TOTAL
TYPE A THERMOPLASTIC 6" LANE LINES	MILES	0.55
TYPE A THERMOPLASTIC 8" CHANNELIZING LINES	LIN. FT	416
TYPE B THERMOPLASTIC 4" EDGE LINE	MILES	1.62
TYPE B THERMOPLASTIC 24" TRANSVERSE LINES	LIN. FT	80
BROOM CLEANING PAVEMENT EDGE	MILES	1.62

LAKELAND FREEWAY LANE STRIPING PROJECT