


FED. RD. DIVISION	STATE	PROJECT	
5	OHIO	T-4030(16)	

29  
42

LAKE COUNTY  
LAK-2-(0.00-13.01)

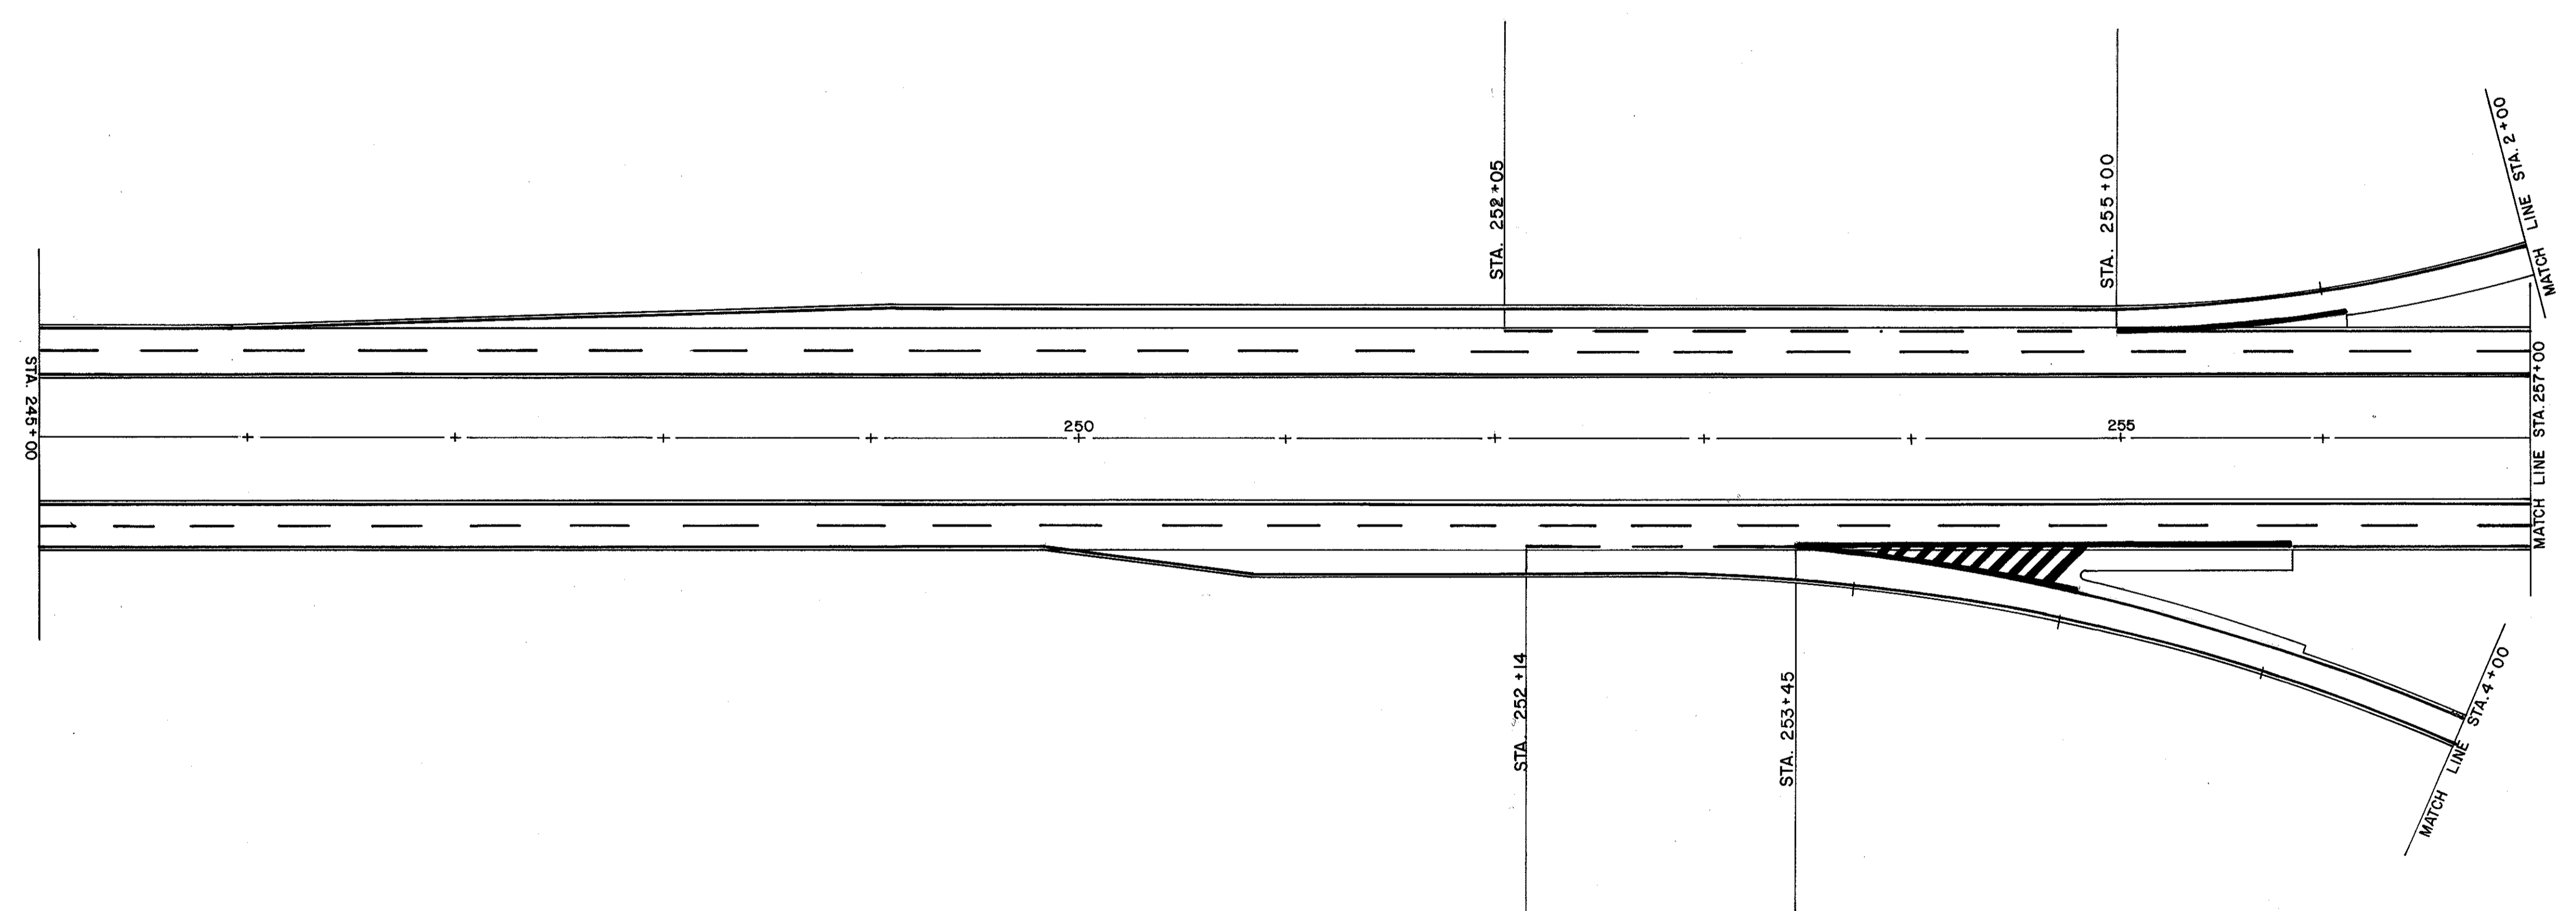

CALC. BY JWK DATE 3-22-73		CHECKED BY JGG DATE 3-22-73	
DESCRIPTION	UNIT	TOTAL	
TYPE A THERMOPLASTIC 6" LANE LINES	MILES	0.54	
TYPE A THERMOPLASTIC 8" CHANNELIZING LINES	LIN. FT.	489	
TYPE B THERMOPLASTIC 4" EDGE LINES	MILES	1.00	
TYPE B THERMOPLASTIC 24" TRANSVERSE LINES	LIN. FT.	135	
BROOM CLEANING PAVEMENT EDGE	MILES	1.00	