


FED. RD. DIVISION	STATE	PROJECT	
5	OHIO	T-4030(16)	

30
42

LAKE COUNTY
LAK-2-(0.00-13.01)

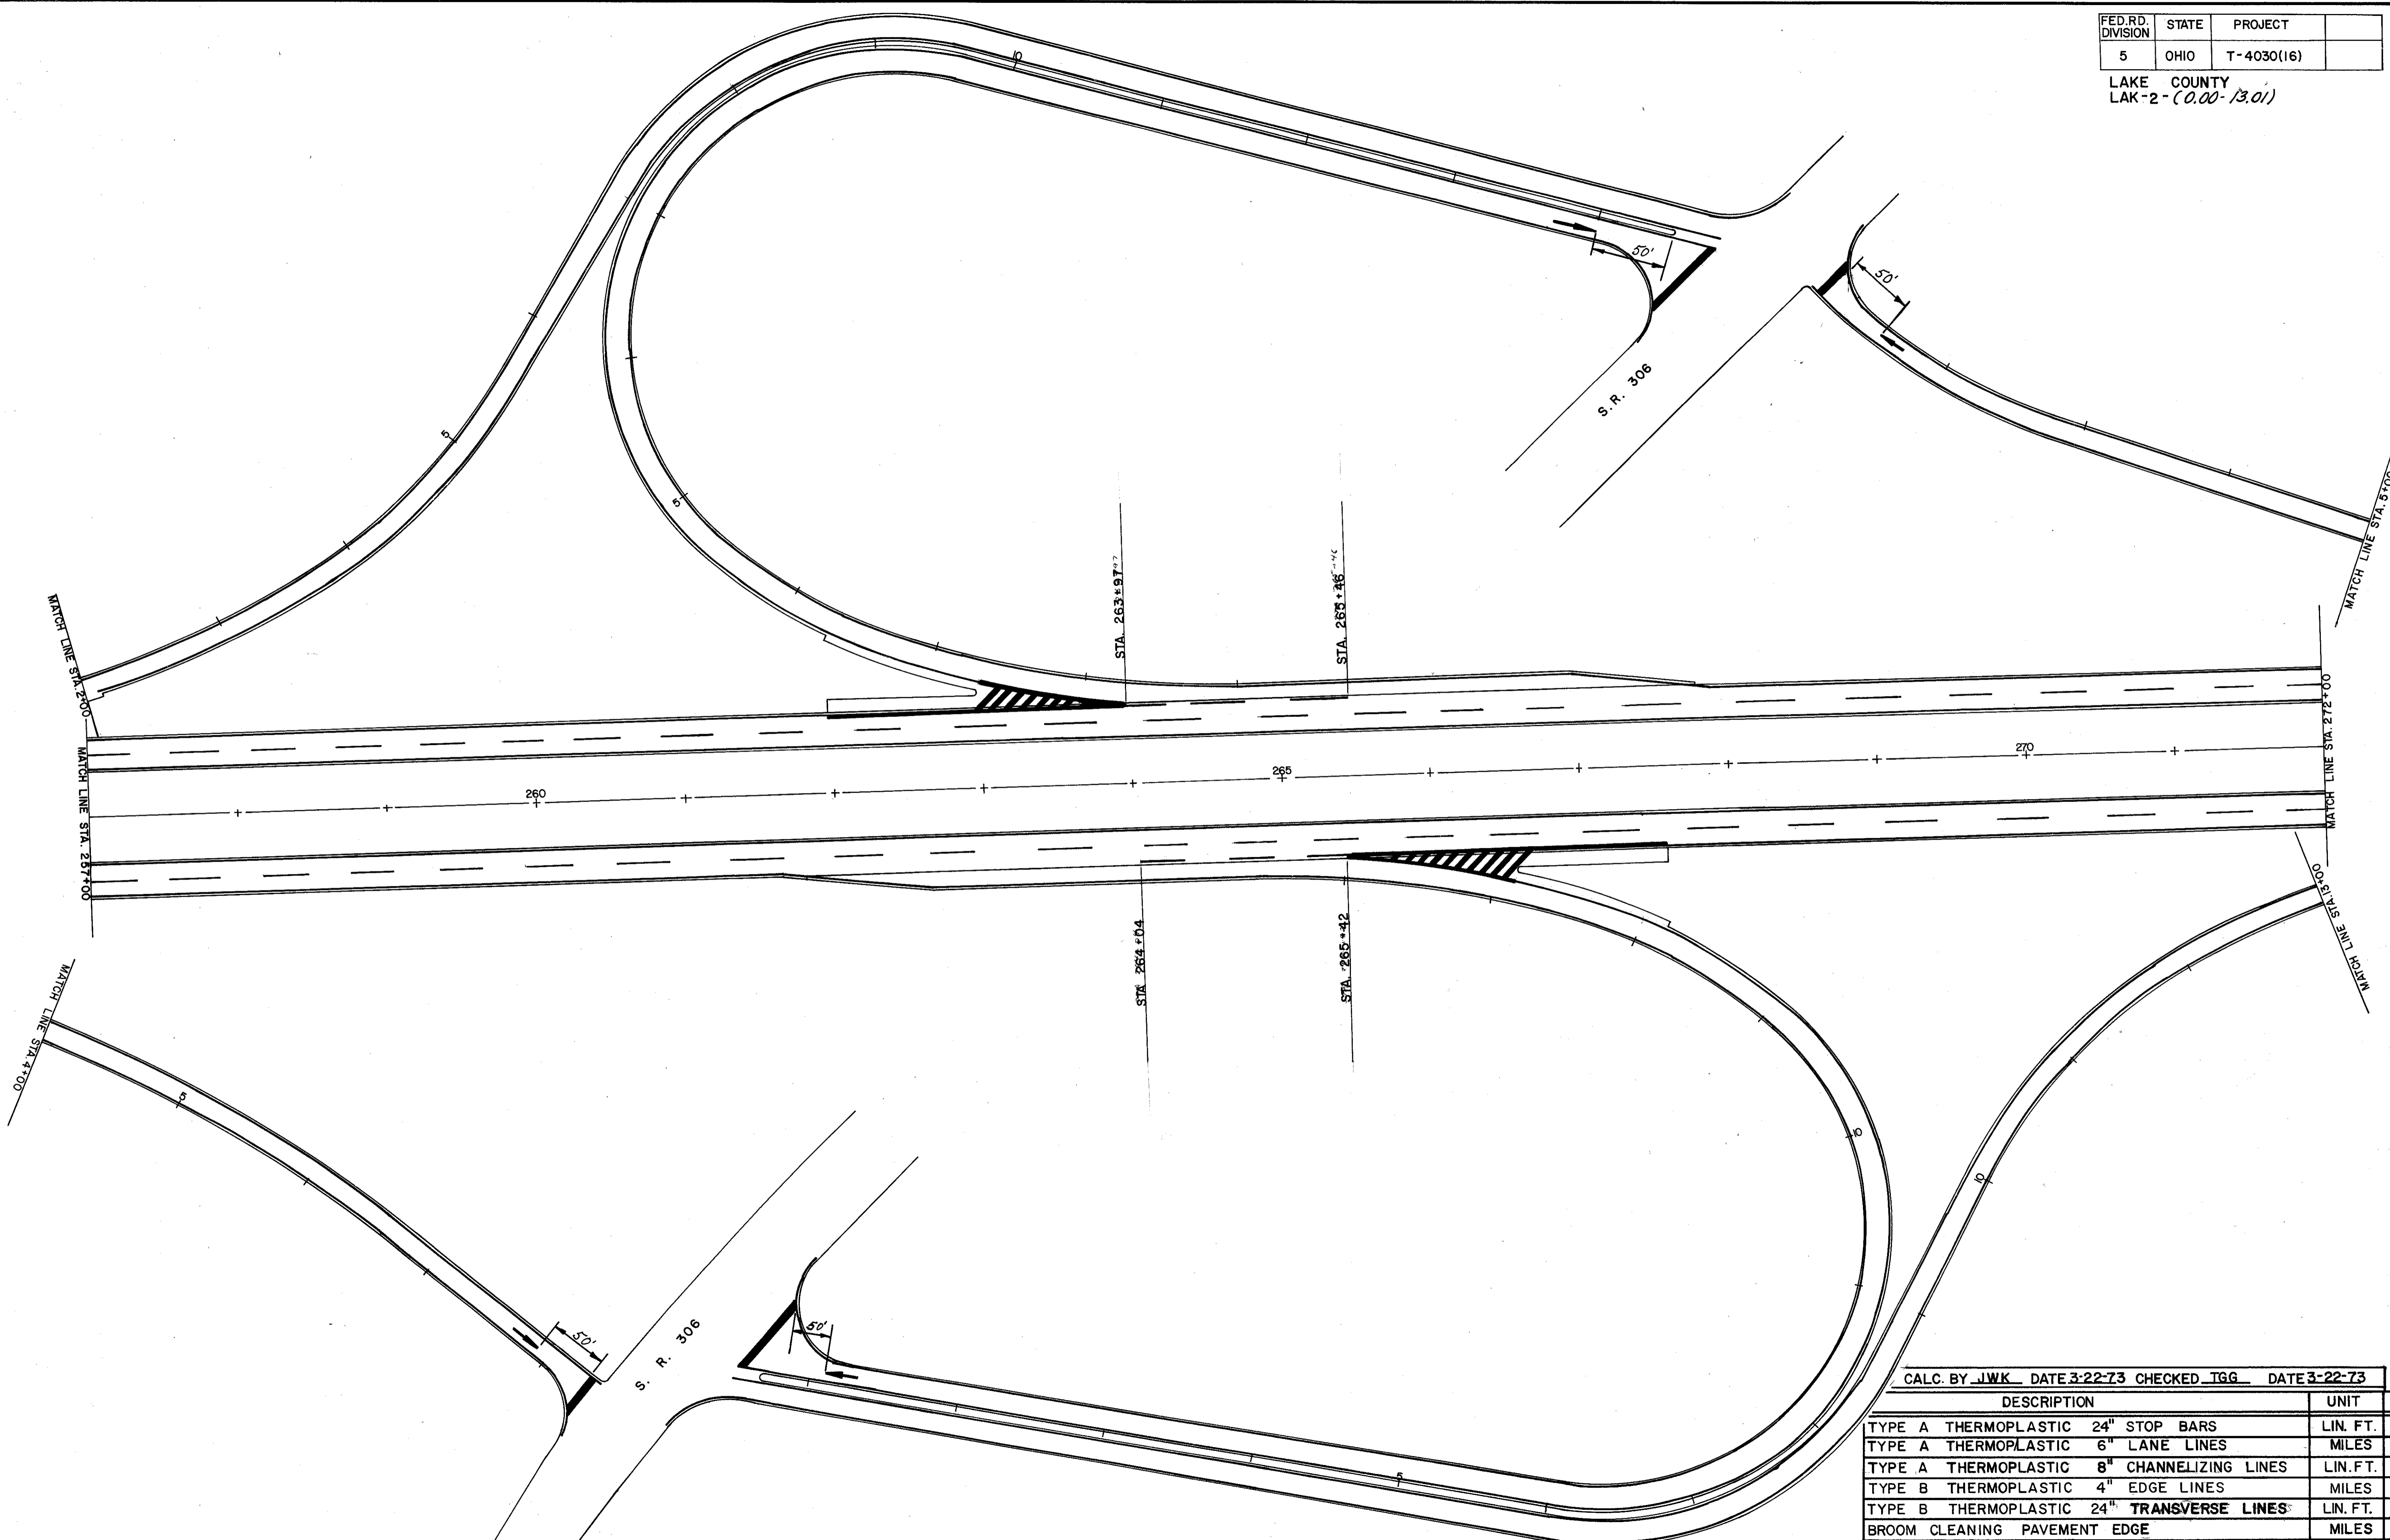

CALC. BY JWK DATE 3-22-73 CHECKED TGG DATE 3-22-73		
DESCRIPTION	UNIT	TOTAL
TYPE A THERMOPLASTIC 24" STOP BARS	LIN. FT.	1.62
TYPE A THERMOPLASTIC 6" LANE LINES	MILES	0.62
TYPE A THERMOPLASTIC 8" CHANNELIZING LINES	LIN. FT.	626
TYPE B THERMOPLASTIC 4" EDGE LINES	MILES	3.34
TYPE B THERMOPLASTIC 24" TRANSVERSE LINES	LIN. FT.	223
BROOM CLEANING PAVEMENT EDGE	MILES	3.34
Type A Thermoplastic Arrows	Each	4

S.R. 306 INTERCHANGE PAVEMENT MARKING DETAILS

LAKELAND FREEWAY LANE STRIPING PROJECT