


FED. RD. DIVISION	STATE	PROJECT	
5	OHIO	T-4030(16)	

33
42

LAKE COUNTY
LAK - 2 - (0.00 - 13.01)

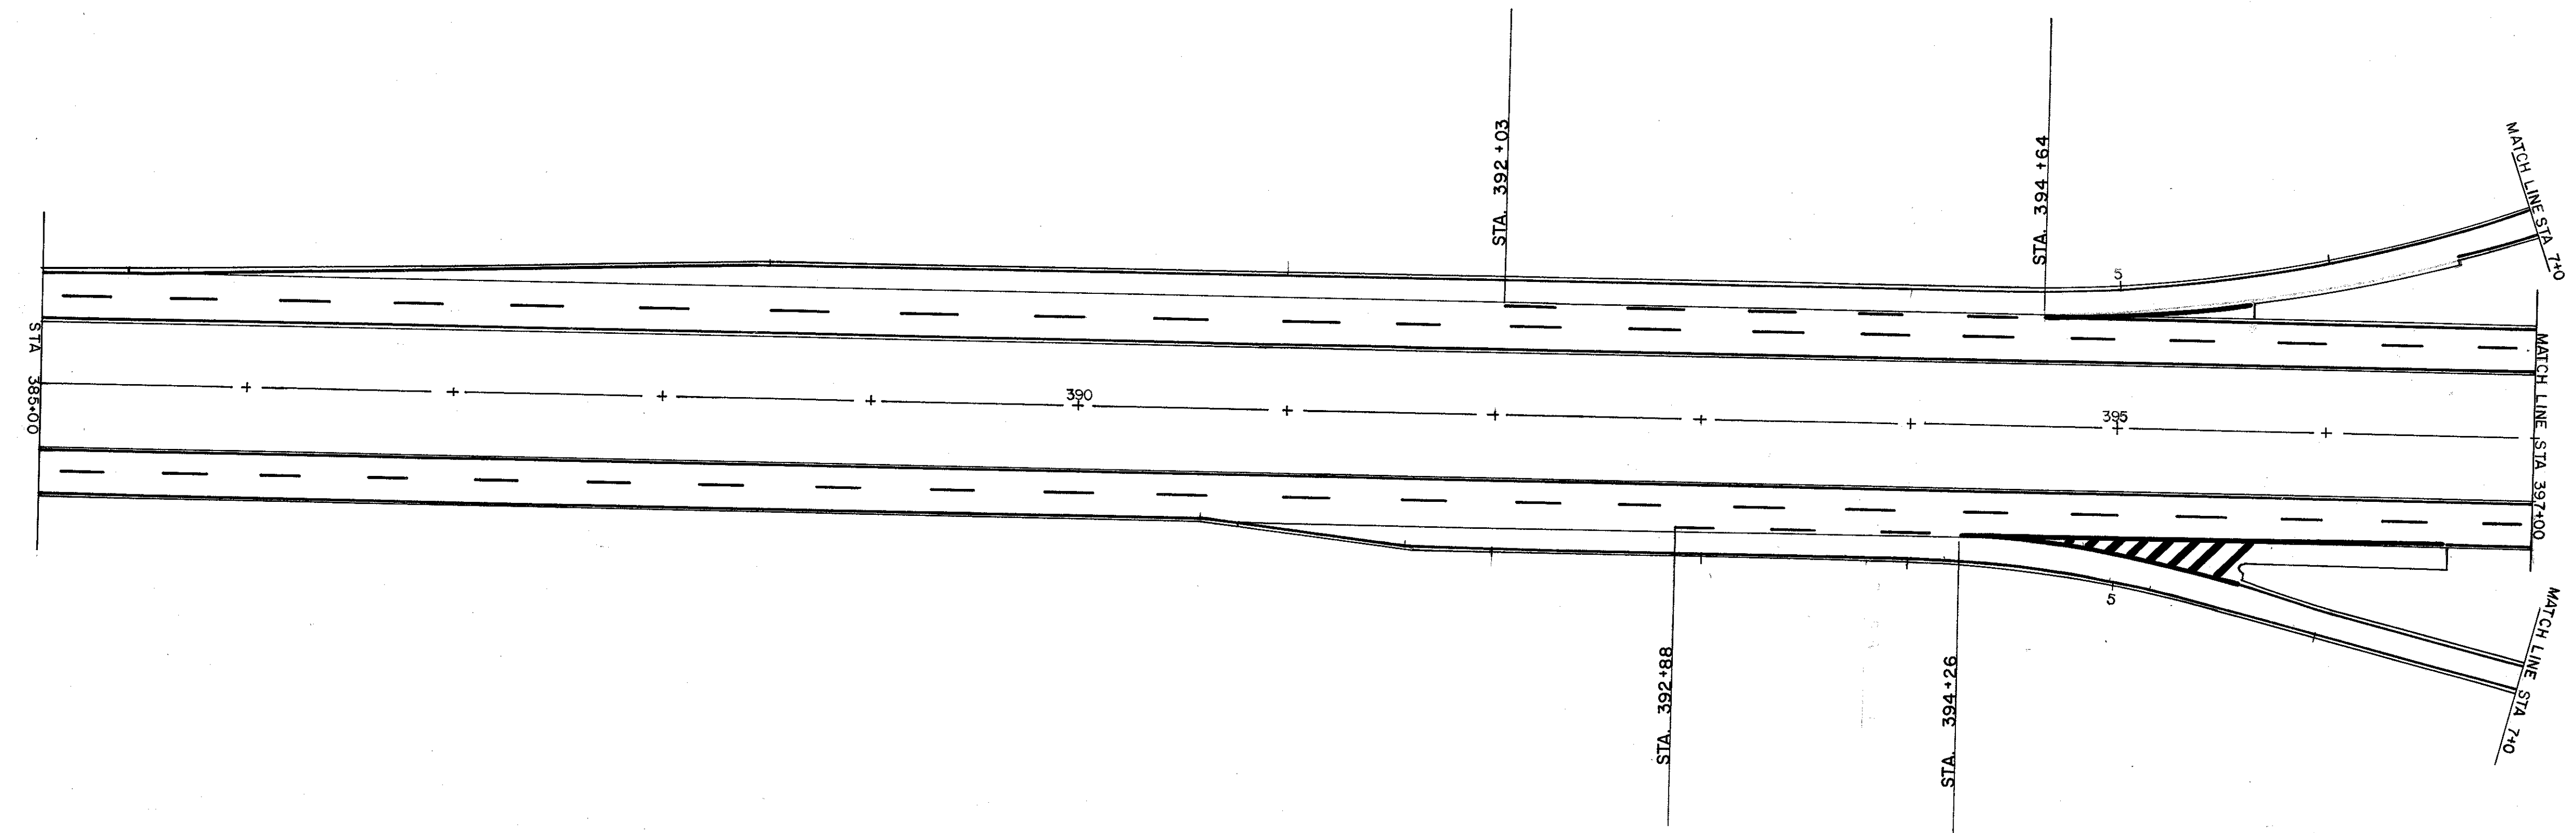

CALC. BY JWK DATE 3/22/73 CHECKED BY I.G.G. DATE 3/22/73

DESCRIPTION	UNIT	TOTAL
TYPE A THERMOPLASTIC 6" LANE LINES	MILES	0.53
TYPE A THERMOPLASTIC 8" CHANNELIZING LINES	LIN. FT	471
TYPE B THERMOPLASTIC 4" EDGE LINE	MILES	1.00
TYPE B THERMOPLASTIC 24" TRANSVERSE LINES	LIN. FT	98
BROOM CLEANING PAVEMENT EDGE	MILES	1.00

LAKELAND FREEWAY LANE STRIPING PROJECT