


FED. RD. DIVISION	STATE	PROJECT	
5	OHIO	T-4030(16)	

34
42

LAKE COUNTY
LAK-2 - (0.00-13.01)

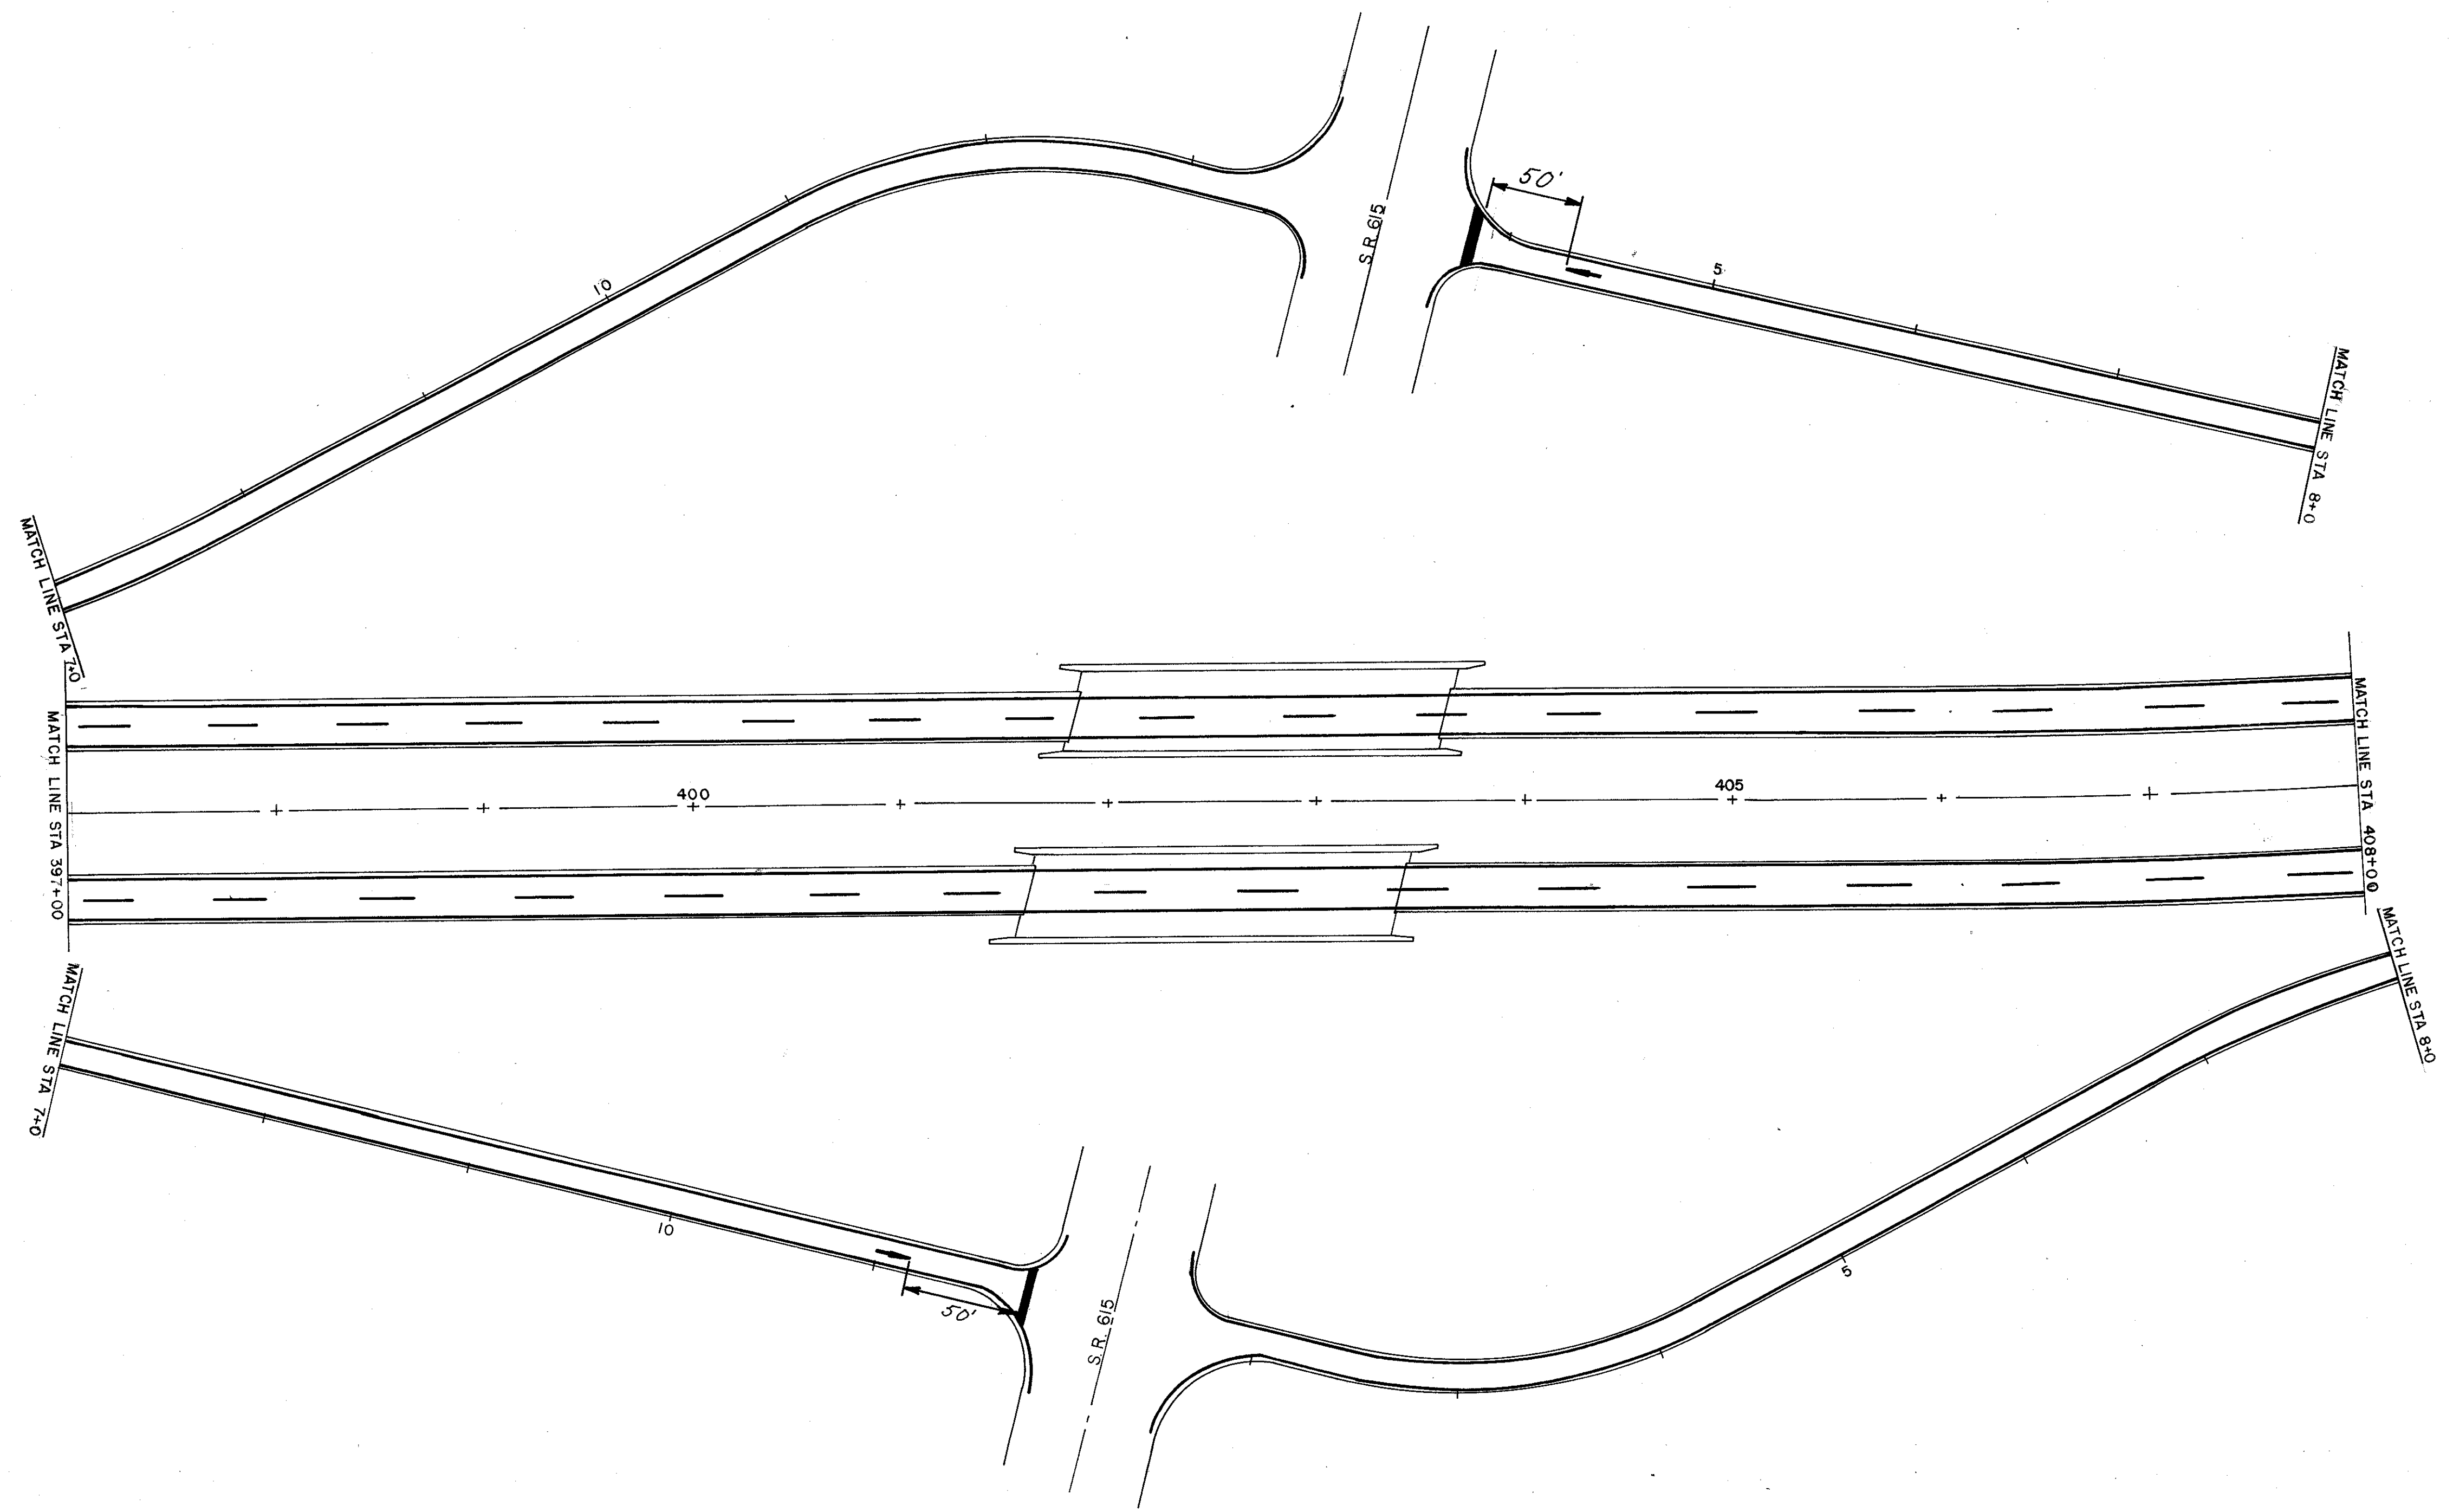

CALC. BY JWK DATE 3-22-73 CHECKED BY JGG DATE 3-22-73

DESCRIPTION	UNIT	TOTAL
TYPE A THERMOPLASTIC 24" STOP BARS	LIN. FT.	53
TYPE A THERMOPLASTIC 6" LANE LINES	MILES	0.42
TYPE B THERMOPLASTIC 4" EDGE LINES	MILES	1.70
BROOM CLEANING PAVEMENT EDGE	MILES	1.70
Type A Thermoplastic Arrows	Each	2