


FED. RD. DIVISION	STATE	PROJECT	
5	OHIO	T-4030(16)	

35
42

LAKE COUNTY
LAK-2- (0.00-1301)

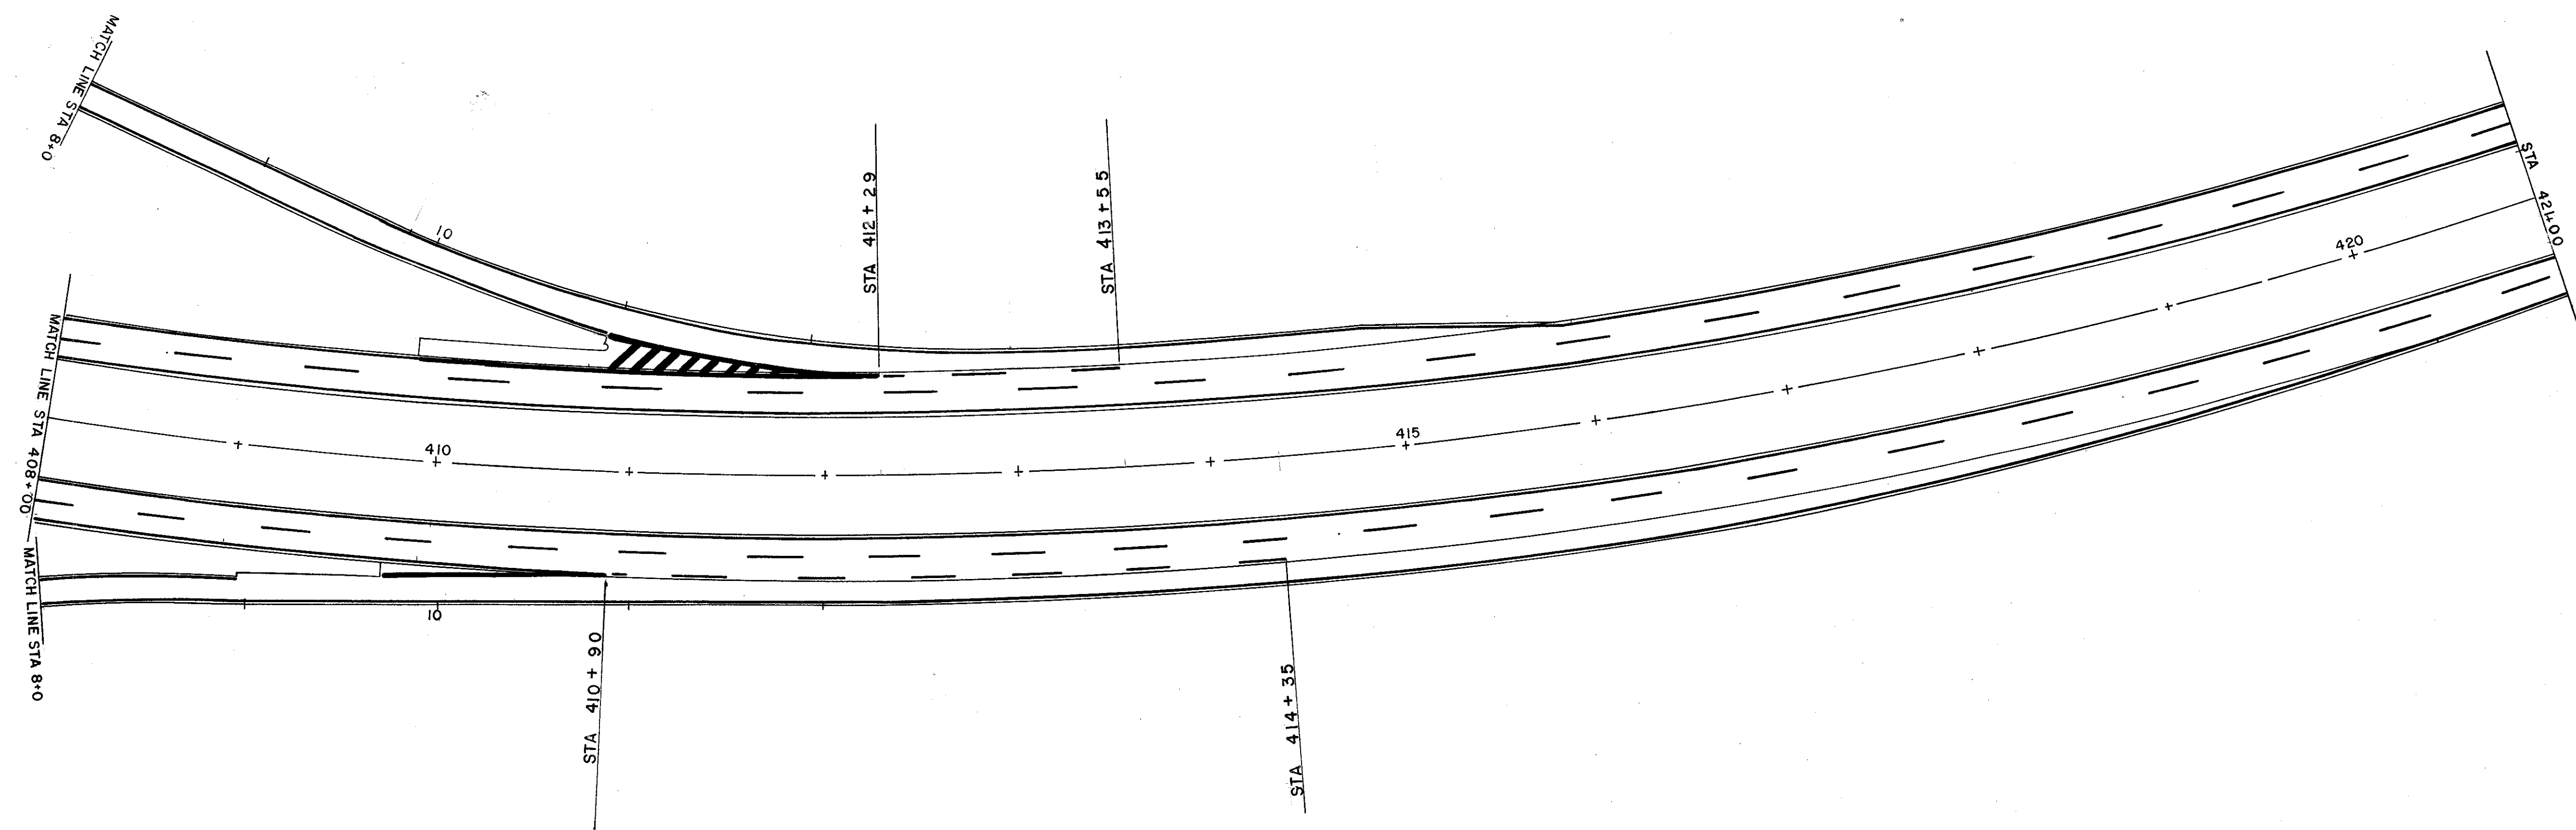

CALC. BY JWK DATE 3-22-73 CHECKED BY JGG DATE 3-22-73

DESCRIPTION	UNIT	TOTAL
TYPE A THERMOPLASTIC 6" LANE LINES	MILES	0.56
TYPE A THERMOPLASTIC 8" CHANNELIZING LINES	LIN. FT	495
TYPE B THERMOPLASTIC 4" EDGE LINE	MILES	1.15
TYPE B THERMOPLASTIC 24" TRANSVERSE LINES	LIN. FT	90
BROOM CLEANING PAVEMENT EDGE	MILES	1.15