


FED. RD. DIVISION	STATE	PROJECT
5	OHIO	T-4030(16)

37
42

LAKE COUNTY
LAK - 2- (000-1301)

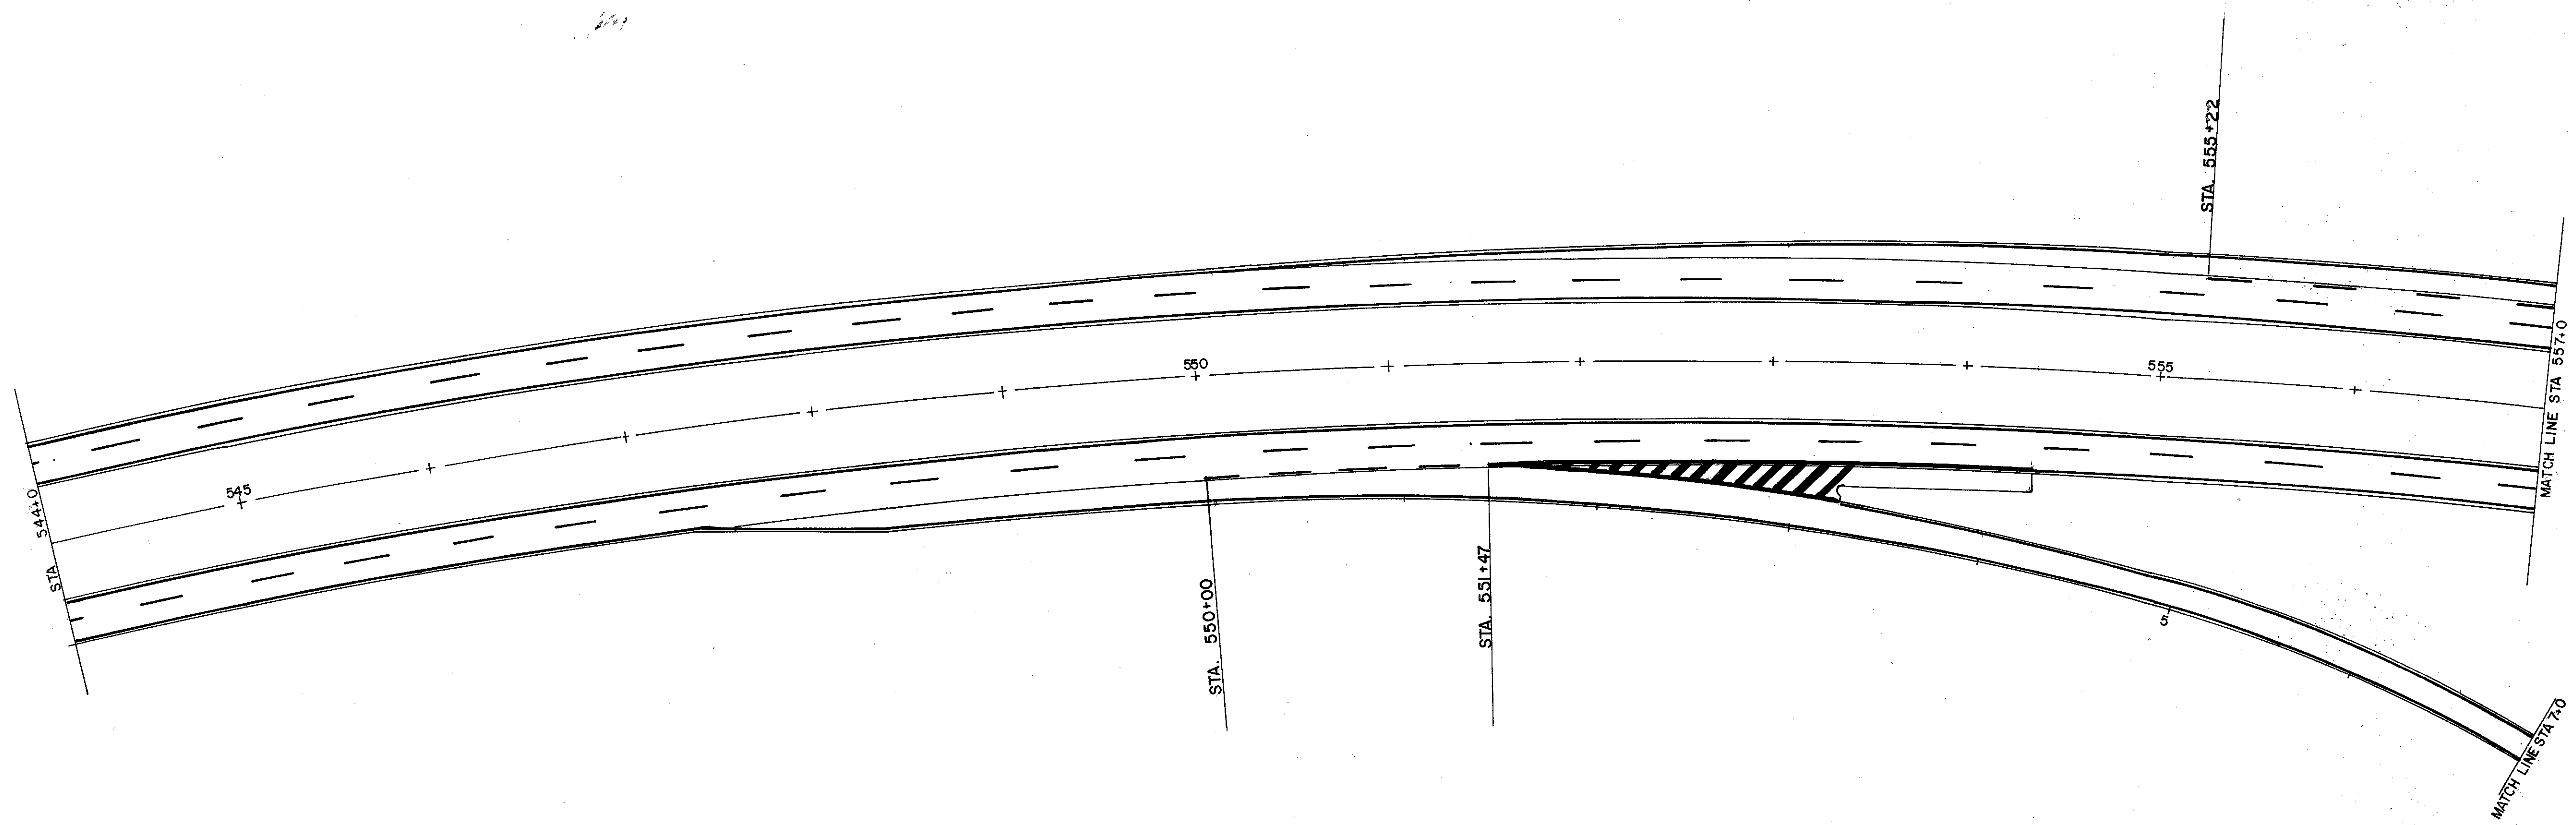

CALC. BY JWK DATE 3-22-73 CHECKED BY IGG DATE 3-22-73

DESCRIPTION	UNIT	TOTAL
TYPE A THERMOPLASTIC 6" LANE LINES	MILES	0.55
TYPE A THERMOPLASTIC 8" CHANNELIZING LINES	LIN. FT.	470
TYPE B THERMOPLASTIC 4" EDGE LINES	MILES	1.11
TYPE B THERMOPLASTIC 24" TRANSVERSE LINES	LIN. FT.	150
BROOM CLEANING PAVEMENT EDGE	MILES	1.11

HEISLEY RD. INTERCHANGE PAVEMENT MARKING DETAILS

LAKELAND FREEWAY LANE STRIPING PROJECT