


FED. RD. DIVISION	STATE	PROJECT	
5	OHIO	T-4030(16)	

38
42

LAKE COUNTY
LAK-2-(0.00-1.30)

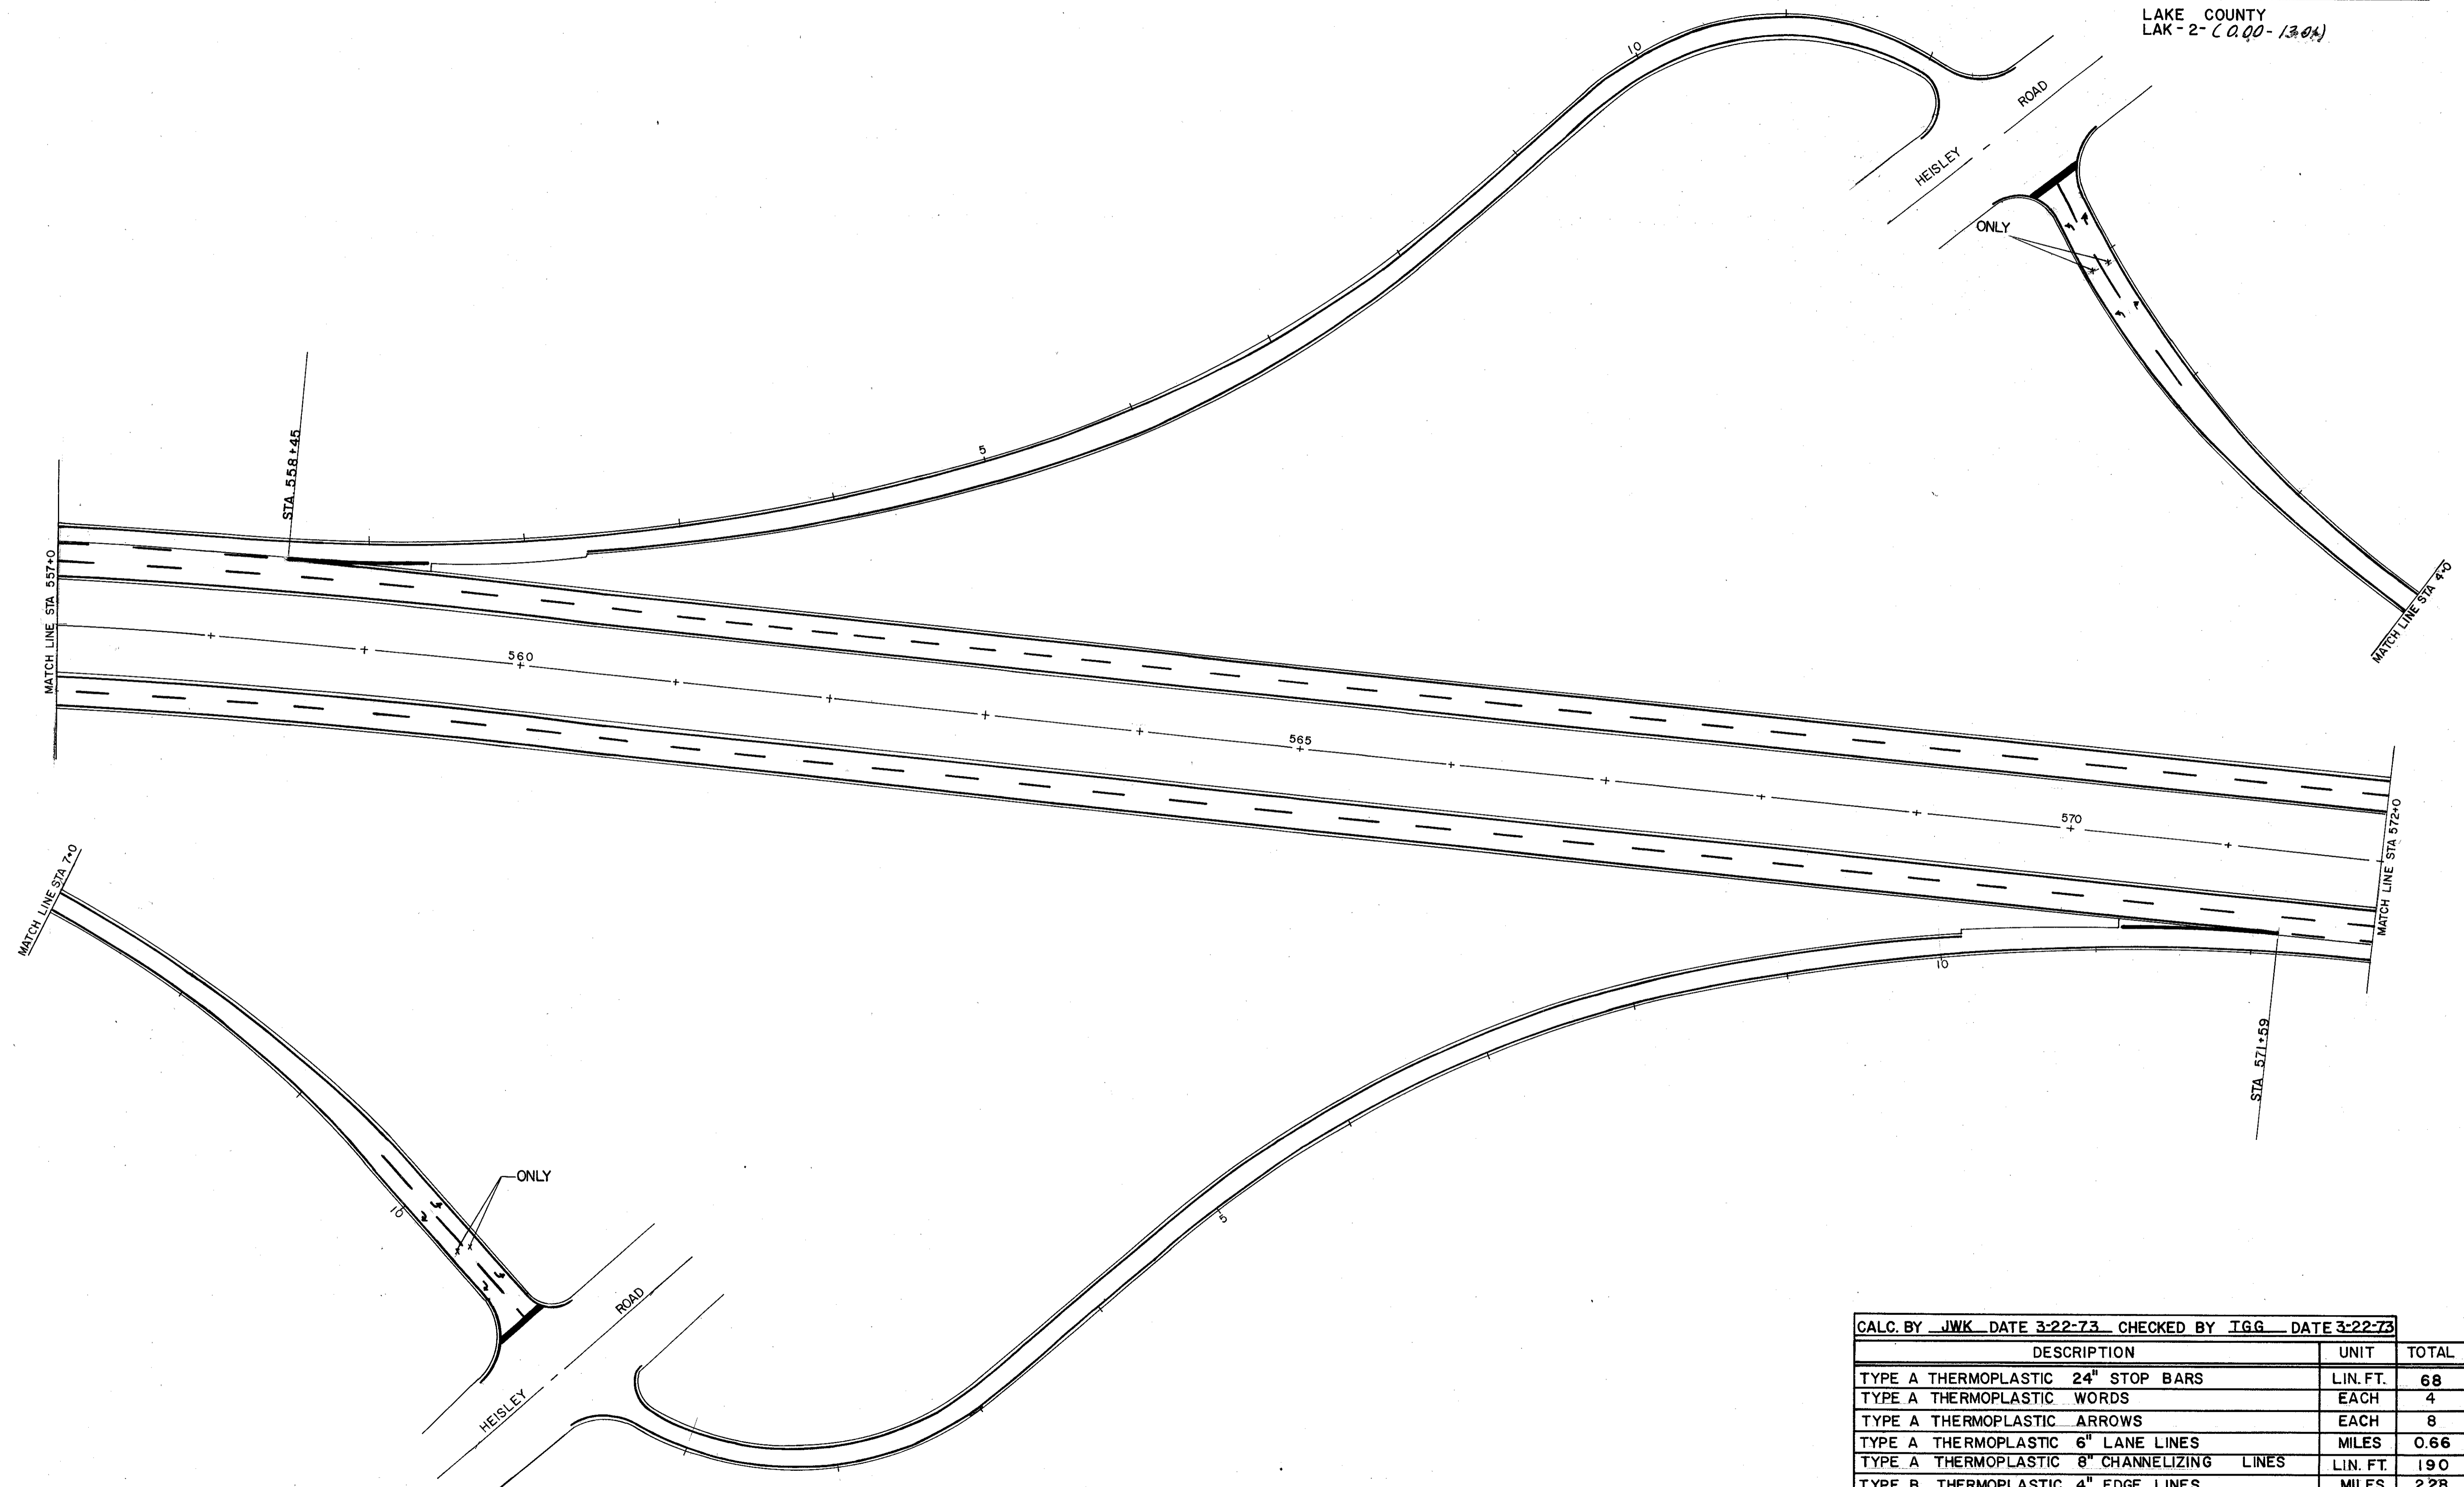

CALC. BY JWK DATE 3-22-73 CHECKED BY IGG DATE 3-22-73

DESCRIPTION	UNIT	TOTAL
TYPE A THERMOPLASTIC 24" STOP BARS	LIN. FT.	68
TYPE A THERMOPLASTIC WORDS	EACH	4
TYPE A THERMOPLASTIC ARROWS	EACH	8
TYPE A THERMOPLASTIC 6" LANE LINES	MILES	0.66
TYPE A THERMOPLASTIC 8" CHANNELIZING LINES	LIN. FT.	190
TYPE B THERMOPLASTIC 4" EDGE LINES	MILES	2.28
BROOM CLEANING PAVEMENT EDGE	MILES	2.28

HEISLEY RD. INTERCHANGE PAVEMENT MARKING DETAILS

LAKELAND FREEWAY LANE-STRIPING PROJECT