


FED. RD. DIVISION	STATE	PROJECT	
5	OHIO	T-4030(16)	

39
42

LAKE COUNTY
LAK-2-(0.00-13.01)

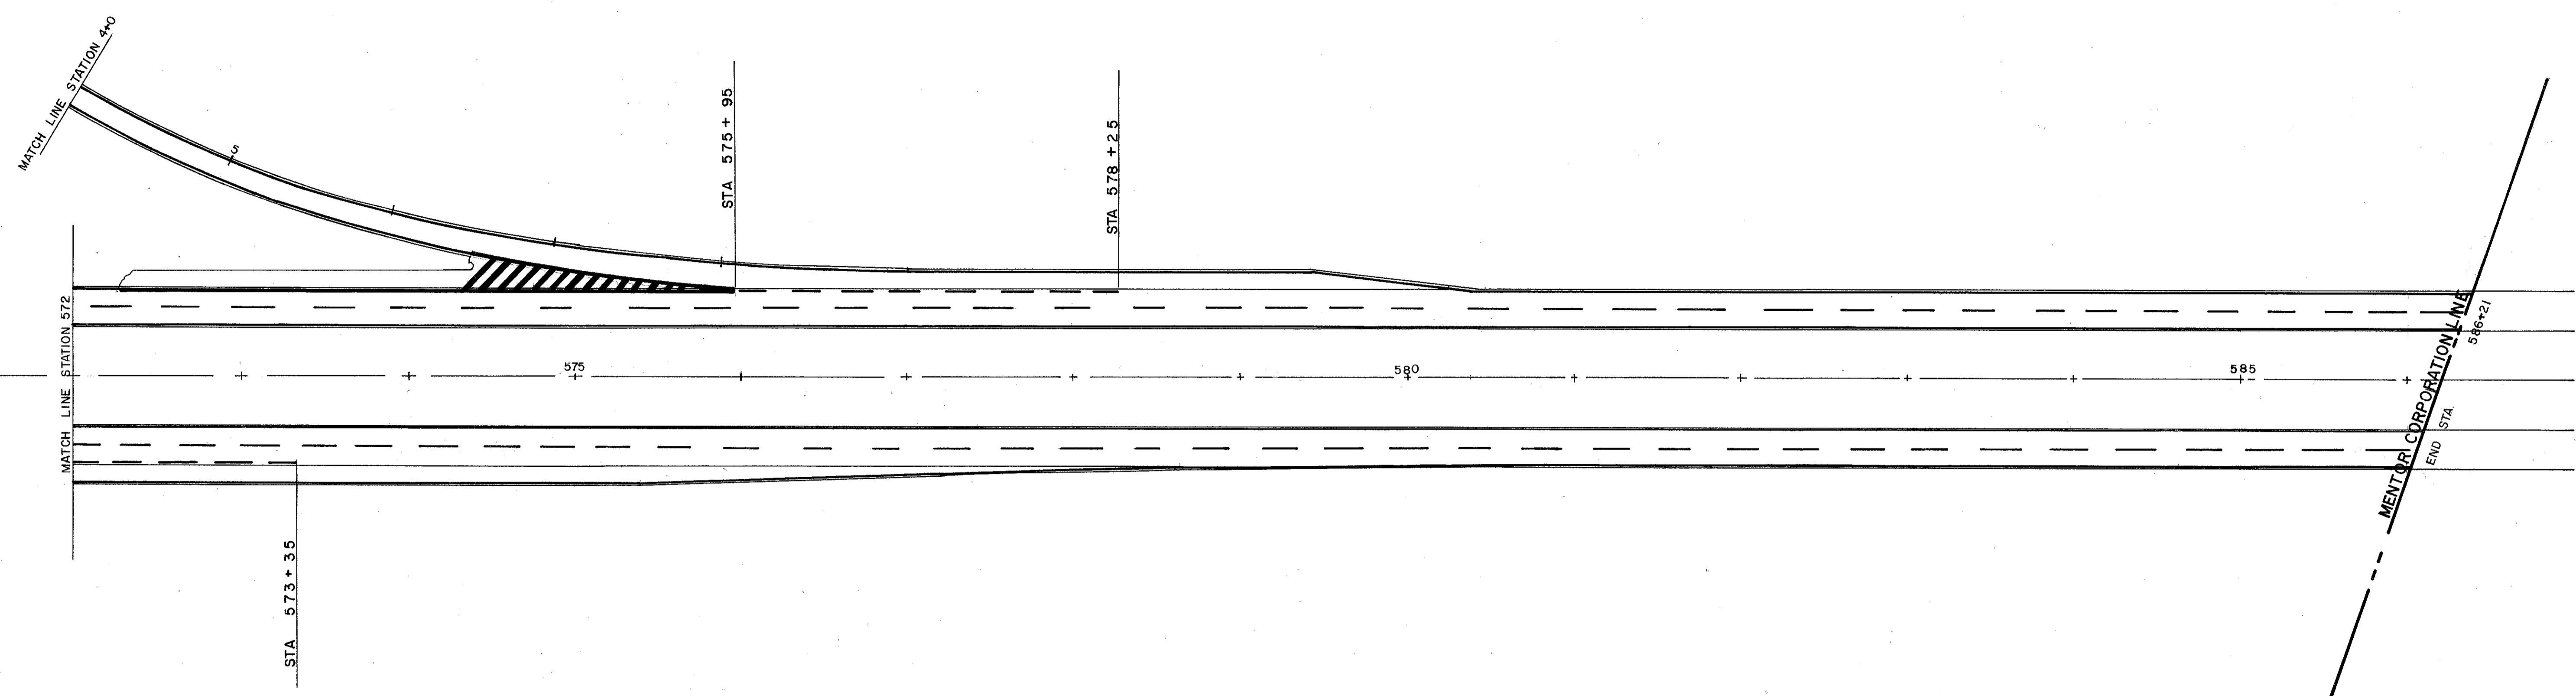

CALC. BY JWK DATE 3-22-73 CHECKED BY IGG DATE 3-22-73

DESCRIPTION	UNIT	TOTAL
TYPE A THERMOPLASTIC 6" LANE LINES	MILES	0.61
TYPE A THERMOPLASTIC 8" CHANNELIZING	LIN. FT.	530
TYPE B THERMOPLASTIC 4" EDGE LINES	MILES	1.13
TYPE B THERMOPLASTIC 24" TRANSVERSE LINES	LIN. FT.	190
BROOM CLEANING PAVEMENT EDGE	MILES	1.13