


PAVEMENT REPLACEMENT SUB-SUMMARY

FHWA REGION	STATE	PROJECT
5	OHIO	

LAKE COUNTY
LAK-2-0.00

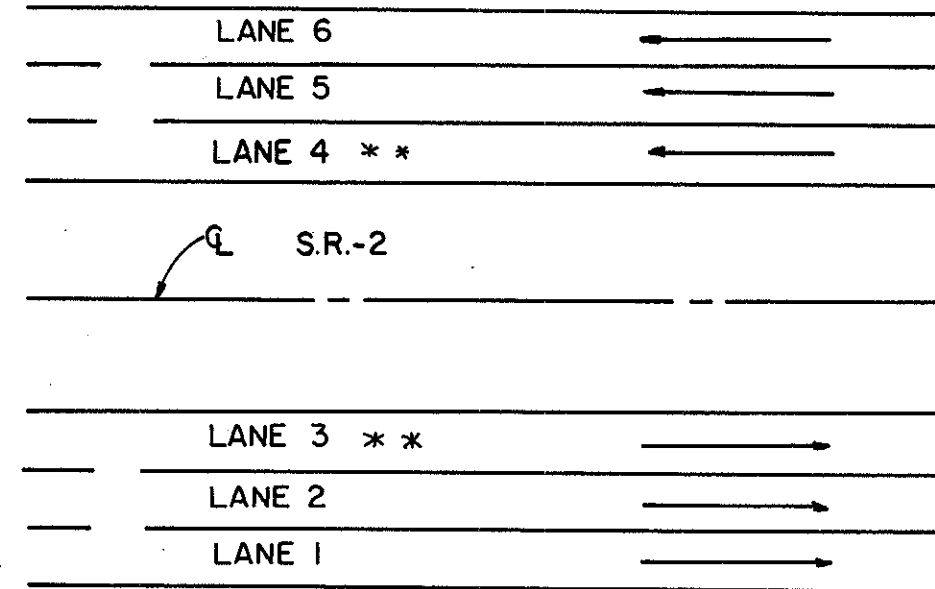

**Reference to lanes 3 & 4 are used only when 3 lanes of travel exist in either direction.

LANE NUMBERING SCHEME
NO SCALE

PAVEMENT JOINT REPAIR				
APPROX. STATIONS	LANE NO.	202		SPECIAL
		PAVEMENT REMOVED	16" FULL DEPTH RIGID PAVEMENT REMOVAL AND RIGID REPLACEMENT	
			SQ. YDS.	SQ. YDS.
CITY OF WICKLIFFE				
102+30	1,2,3,4,5,6	40		40
103+90	5,6	16		16
104+30	1,2	16		16
105+90	2,3,5,6	32		32
107+10	1,2,3,5,6	56		56
107+50	1,2	27		27
108+30	1,2,3	40		40
108+70	5,6	16		16
110+70	2	8		8
111+50	1,2,3	24		24
112+50	1,2,3	24		24
113+80	1,3	16		16
114+20	1,2	27		27
114+90	1,2	32		32
125+50	3	8		8
126+30	1,2	16		16
127+00	1,2	16		16
135+20	1,2,3	24		24
136+80	1	8		8
139+60	5,6	16		16
140+10	5,6	16		16
141+30	5,6	16		16
145+80	1,2	16		16
148+80	2	8		8
149+15	1,2	16		16
150+95	2	8		8
152+10	5,6	16		16
152+60	5,6	16		16
153+30	5,6	16		16
162+90	1,2	27		27
163+60	1,2	16		16
164+15	1,2	16		16
165+00	5,6	32		32
168+40	1,2	21		21
168+70	5,6	16		16
169+30	5,6	16		16
171+50	1,2	16		16
172+20	5,6	16		16
173+10	1,2	16		16
173+60	1,2	16		16
176+10	1,2	16		16
178+20	5,6	16		16
180+00	1,2	16		16
180+50	5,6	16		16
182+15	1,2	16		16
182+50	1,2	16		16
183+50	5	13		13
183+80	1,2	16		16
184+90	1	8		8
189+80	2	8		8
192+70	5,6	16		16
**ADDITIONAL		2,000		2,000
TOTAL WICKLIFFE		2,955		2,955

PAVEMENT JOINT REPAIR				
APPROX. STATIONS	LANE NO.	202		SPECIAL
		PAVEMENT REMOVED	16" FULL DEPTH RIGID PAVEMENT REMOVAL AND RIGID REPLACEMENT	
			SQ. YDS.	SQ. YDS.
CITY OF WILLOWICK				
201+00	5,6	16		16
201+10	1,2	27		27
202+30	1,2	16		16
205+00	1,2	16		16
206+70	1,2	16		16
207+60	5,6	16		16
207+90	1,2	16		16
210+90	5,6	16		16
214+00	1,2	16		16
214+50	1,2	16		16
215+00	1,2	16		16
**ADDITIONAL		800		800
TOTAL WILLOWICK		987		987
CITY OF EASTLAKE				
217+60	4,5,6	40		40
219+00	1,2	16		16
219+50	1,2	16		16
220+00	1,2	16		16
220+20	5,6	16		16
220+60	1	8		8
221+50	1,5,6	24		24
222+50	5,6	16		16
223+00	1,2	16		16
240+80	5,6	16		16
242+50	1,2,5,6	32		32
243+80	5,6	16		16
245+30	4,5,6	24		24
249+50	1	8		8
250+10	1	8		8
250+70	1	8		8
251+20	1,2	16		16
265+90	1	8		8
266+20	1,2,3	24		24
267+10	5,6	27		27
269+20	1,3	16		16
270+00	1	8		8
272+30	1	8		8
273+00	1	13		13
274+20	1,2	16		16
275+00	1	8		8
275+50	1,2	16		16
276+90	4,5,6	40		40
277+30	4,5,6	40		40
303+70	1,2	16		16
**ADDITIONAL		2,900		2,900
TOTAL EASTLAKE		3,436		3,436
CITY OF WILLOUGHBY				
315+15	5,6	16		16
319+70	1,2	16		16
323+80	2	8		8
139+80	2	8		8
147+00	2	8		8
147+50	2	8		8
180+00	1,2	27		27
202+00	5	8		8
204+75	1,2	16		16
214+10	5,6	16		16
215+00	5,6	27		27
**ADDITIONAL		2,900		2,900
TOTAL WILLOUGHBY		3,058		3,058

PAVEMENT REPLACEMENT				
APPROX. STATIONS	LANE NO.	202		SPECIAL
		PAVEMENT REMOVED	10" FULL DEPTH RIGID PAVEMENT REMOVAL AND RIGID REPLACEMENT	
			SQ. YDS.	SQ. YDS.
CITY OF WICKLIFFE				
100+50	1,2	53		53
110+00	1,2	267		267
119+00	2,3	107		107
157+75	1,2	133		133
163+60	1	27		27
170+80	6	33		33
184+10	1,2,3	120		120
**ADDITIONAL		200		200
TOTAL WICKLIFFE		940		940
CITY OF WILLOWICK				
200+50	1	67		67
203+50	5,6	80		80
**ADDITIONAL		50		50
TOTAL WILLOWICK		197		197
CITY OF EASTLAKE				
226+00	6	67		67
236+50	1	27		27
265+50	6	40		40
266+00	5,6	133		133
**ADDITIONAL		100		100
TOTAL EASTLAKE		367		367
CITY OF WILLOUGHBY				
319+00	2	27		27
153+40	6	33		33
157+60	2	67		67
173+10	6	27		27
186+00	5,6	267		267
190+50	6	67		67
192+50	1,2	133		133
212+00	6	67		67
221+00	2	67		67
**ADDITIONAL		200		200
TOTAL WILLOUGHBY		955		955

++ ADDITIONAL LOCATIONS AS REQUIRED AND DETERMINED BY THE ENGINEER.

FOR PAVEMENT JOINT REPAIR DETAILS AND PAVEMENT REPLACEMENT DETAILS SEE SHEET 50

THESE TABLES ARE FOR INFORMATION ONLY. EXACT LOCATIONS SHALL BE AS DETERMINED BY THE ENGINEER.