


FOR GUARDRAIL QUANTITIES SEE SHEET 52
 FOR DRAINAGE QUANTITIES SEE SHEET 21

FHWA REGION	STATE	PROJECT
5	OHIO	


33
171

LAKE COUNTY
 LAK-2-0.00

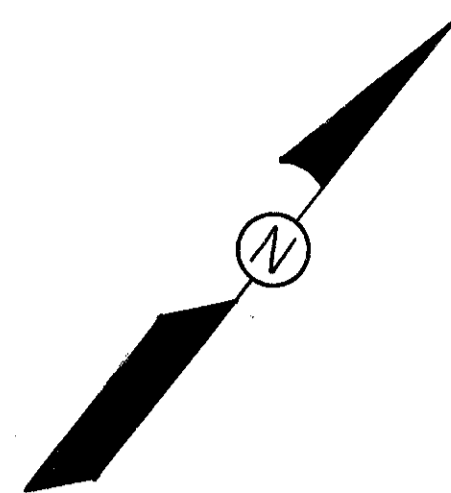

FOR BARRIER WALL CONNECTION TO BRIDGE SEE DETAIL SHEET 47

PROPOSED 6' DRAINAGE SLOTS
 SEE DETAIL SHEET 48

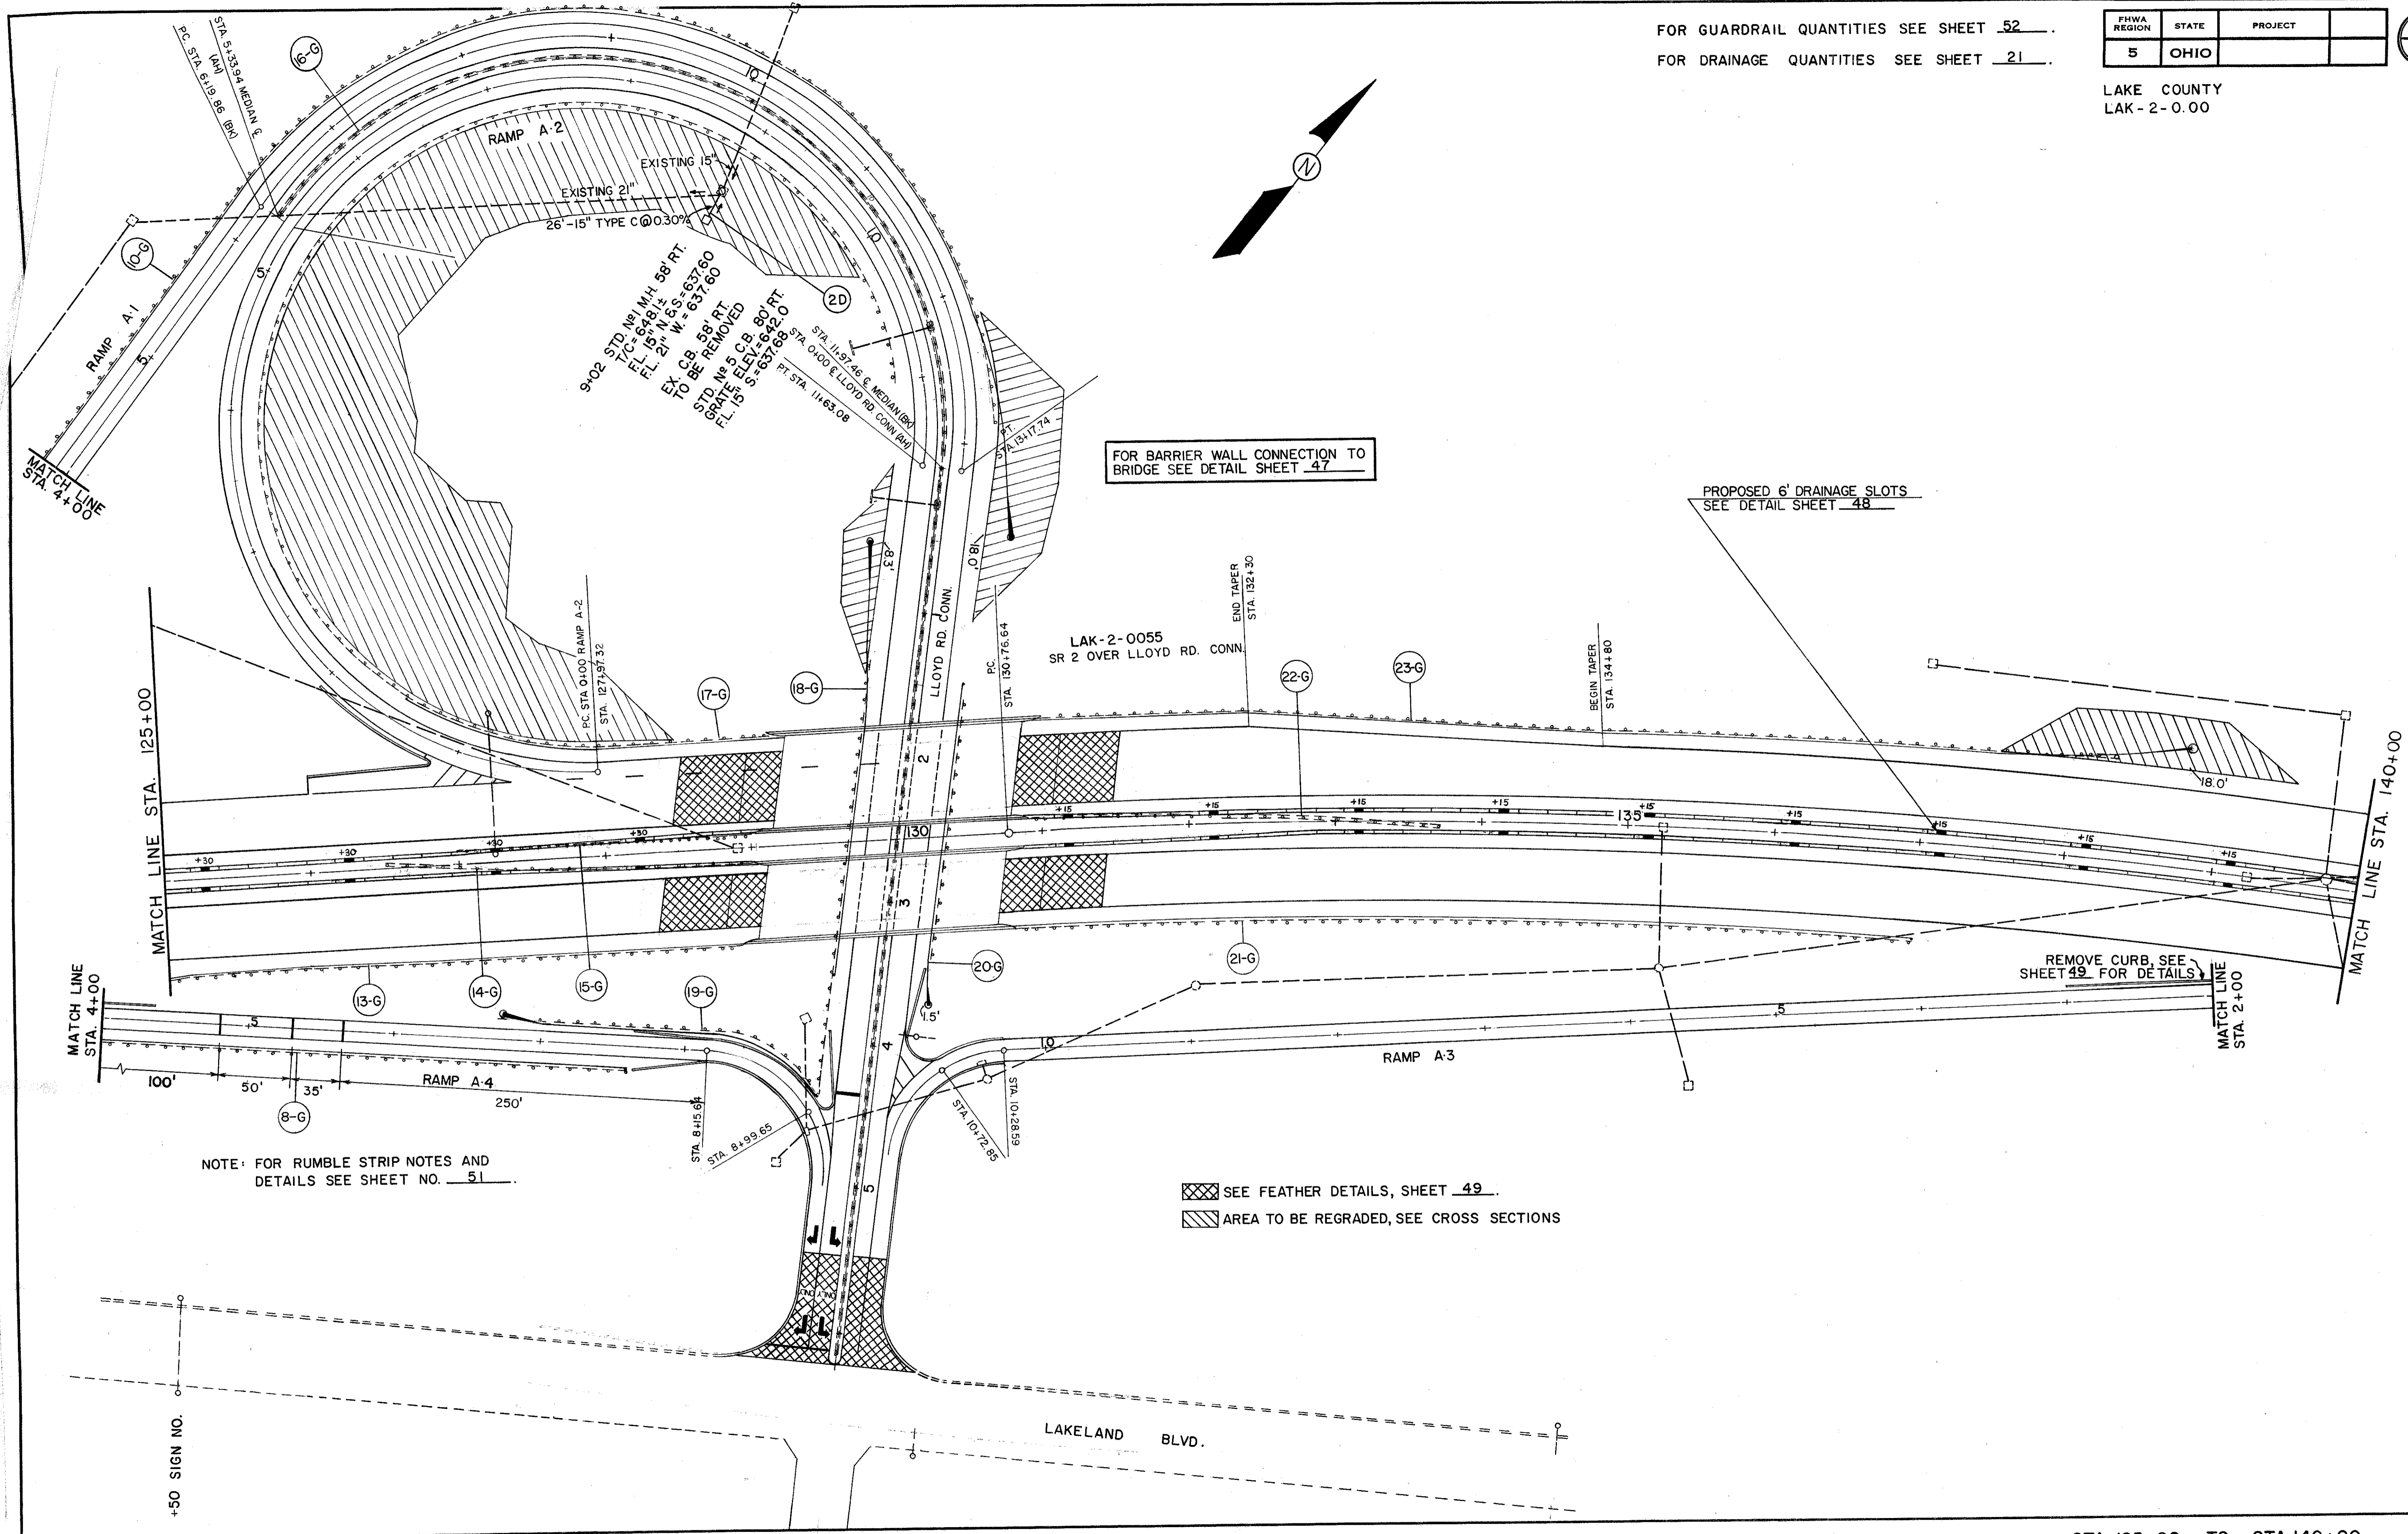

NOTE: FOR RUMBLE STRIP NOTES AND DETAILS SEE SHEET NO. 51

- ▨ SEE FEATHER DETAILS, SHEET 49
- ▨ AREA TO BE REGRADED, SEE CROSS SECTIONS

REMOVE CURB, SEE SHEET 49 FOR DETAILS