


FOR GUARDRAIL QUANTITIES SEE SHEET 52
FOR DRAINAGE QUANTITIES SEE SHEET 21

FHWA REGION	STATE	PROJECT
5	OHIO	

37
171

LAKE COUNTY
LAK-2-0.00

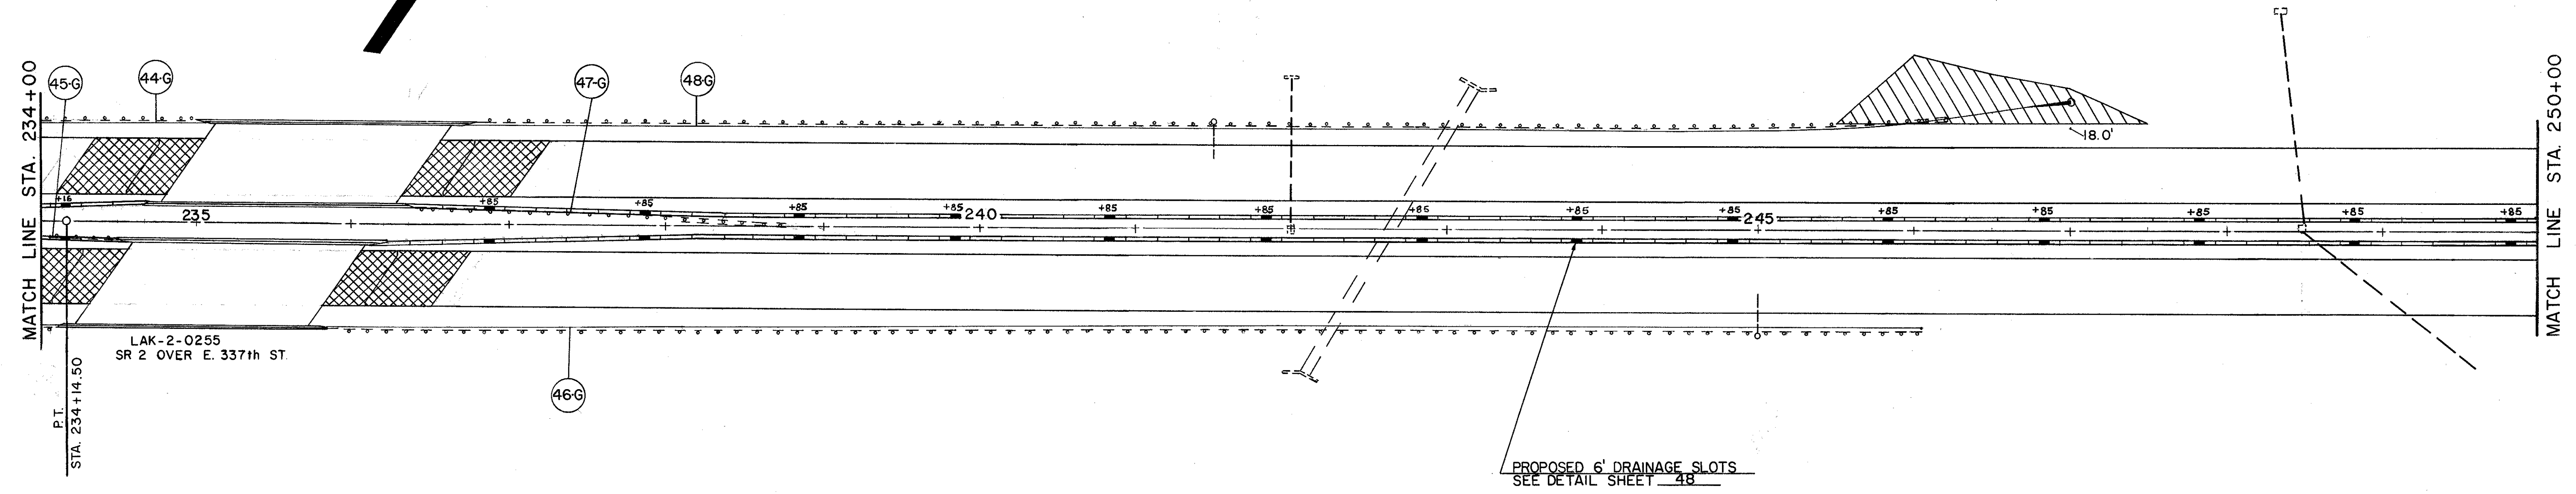

FOR BARRIER WALL CONNECTION TO
BRIDGE SEE DETAIL SHEET 47

