



END AREA		VOLUME		SEEDING	
CUT	FILL	CUT	FILL	END WIDTH	SQ. YDS.
24	142	38	172	0	0
17	44	23	43	0	0
18	23	5	6	103	0
0	0	0	0	37	0
0	0	0	0	206	0
0	0	0	0	37	0
0	0	0	0	203	0
0	0	0	0	36	0

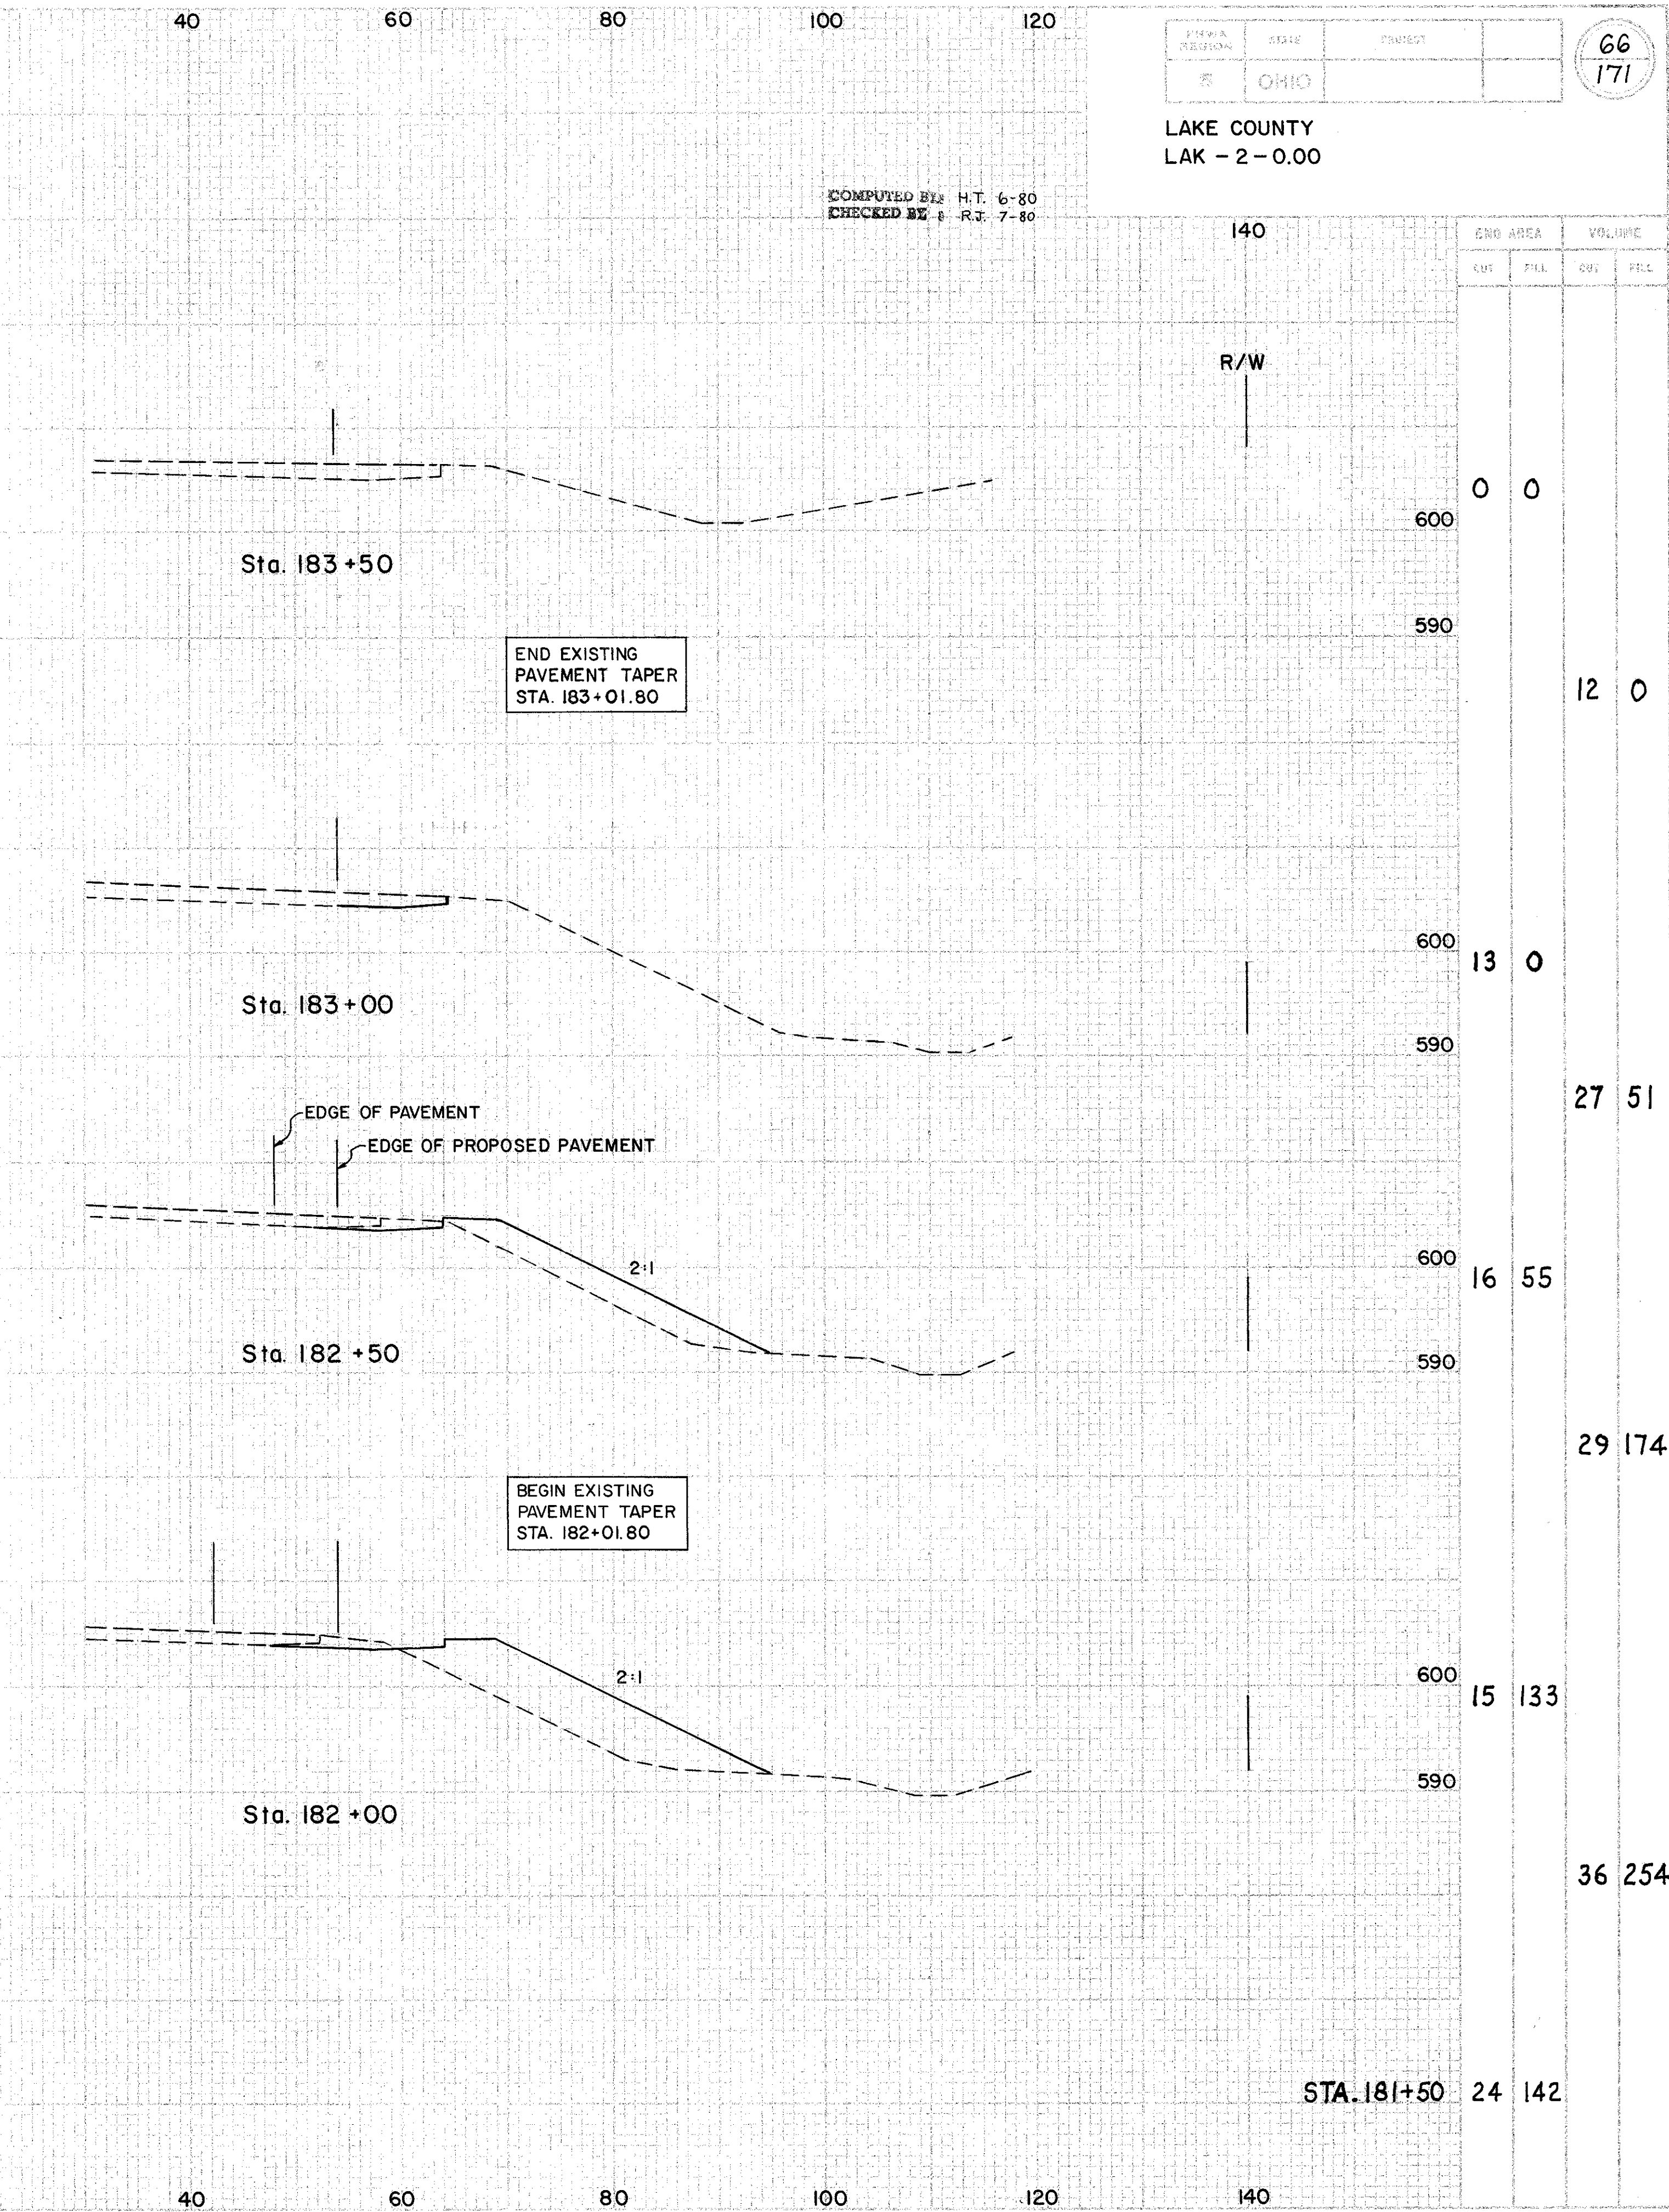

END AREA		VOLUME	
CUT	FILL	CUT	FILL
0	0	0	0
0	0	12	0
0	0	13	0
0	0	27	51
0	0	16	55
0	0	29	174
0	0	15	133
0	0	36	254
0	0	24	142

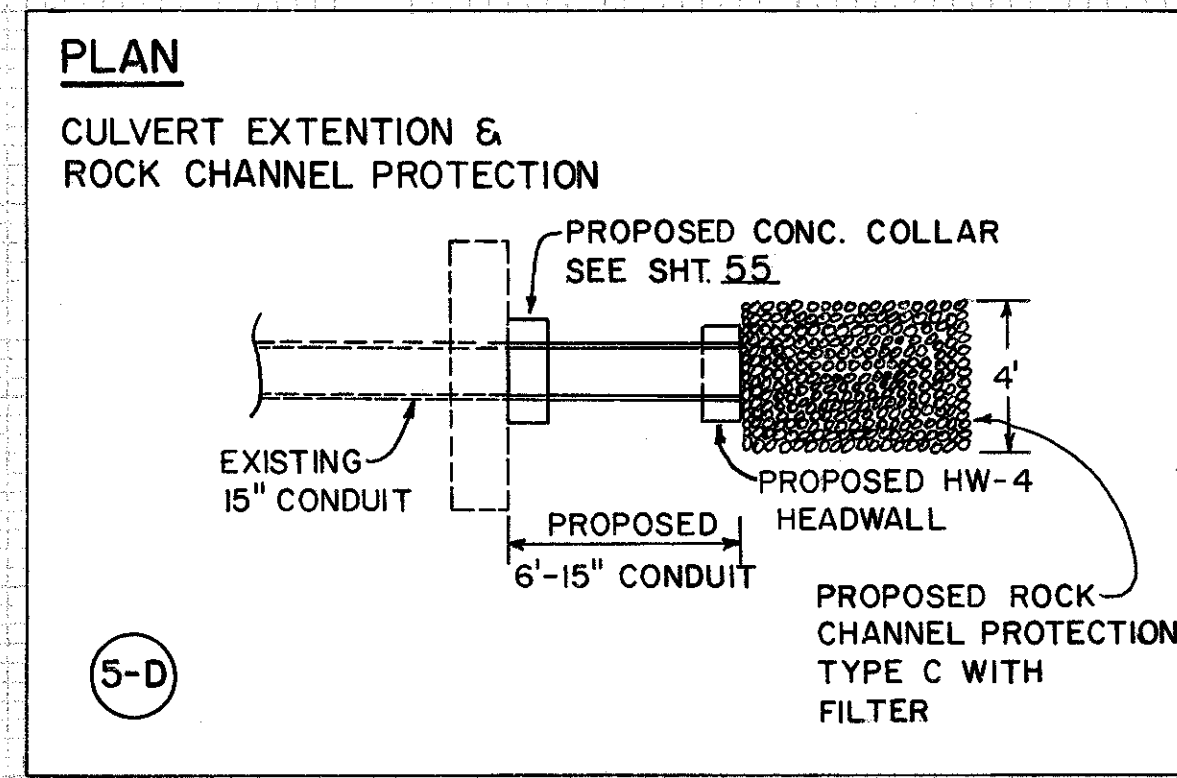

LAKE COUNTY  
LAK - 2 - 0.00

66  
171