


END AREA		VOLUME		SEEDING	
CUT	FILL	CUT	FILL	END WIDTH	SQ. YDS.
0	0	0	0		
0	0	0	41		158
0	44	0	57		
0	45	0	364		
0	5	0	74		
0	5	0	206		
0	0	0	0		

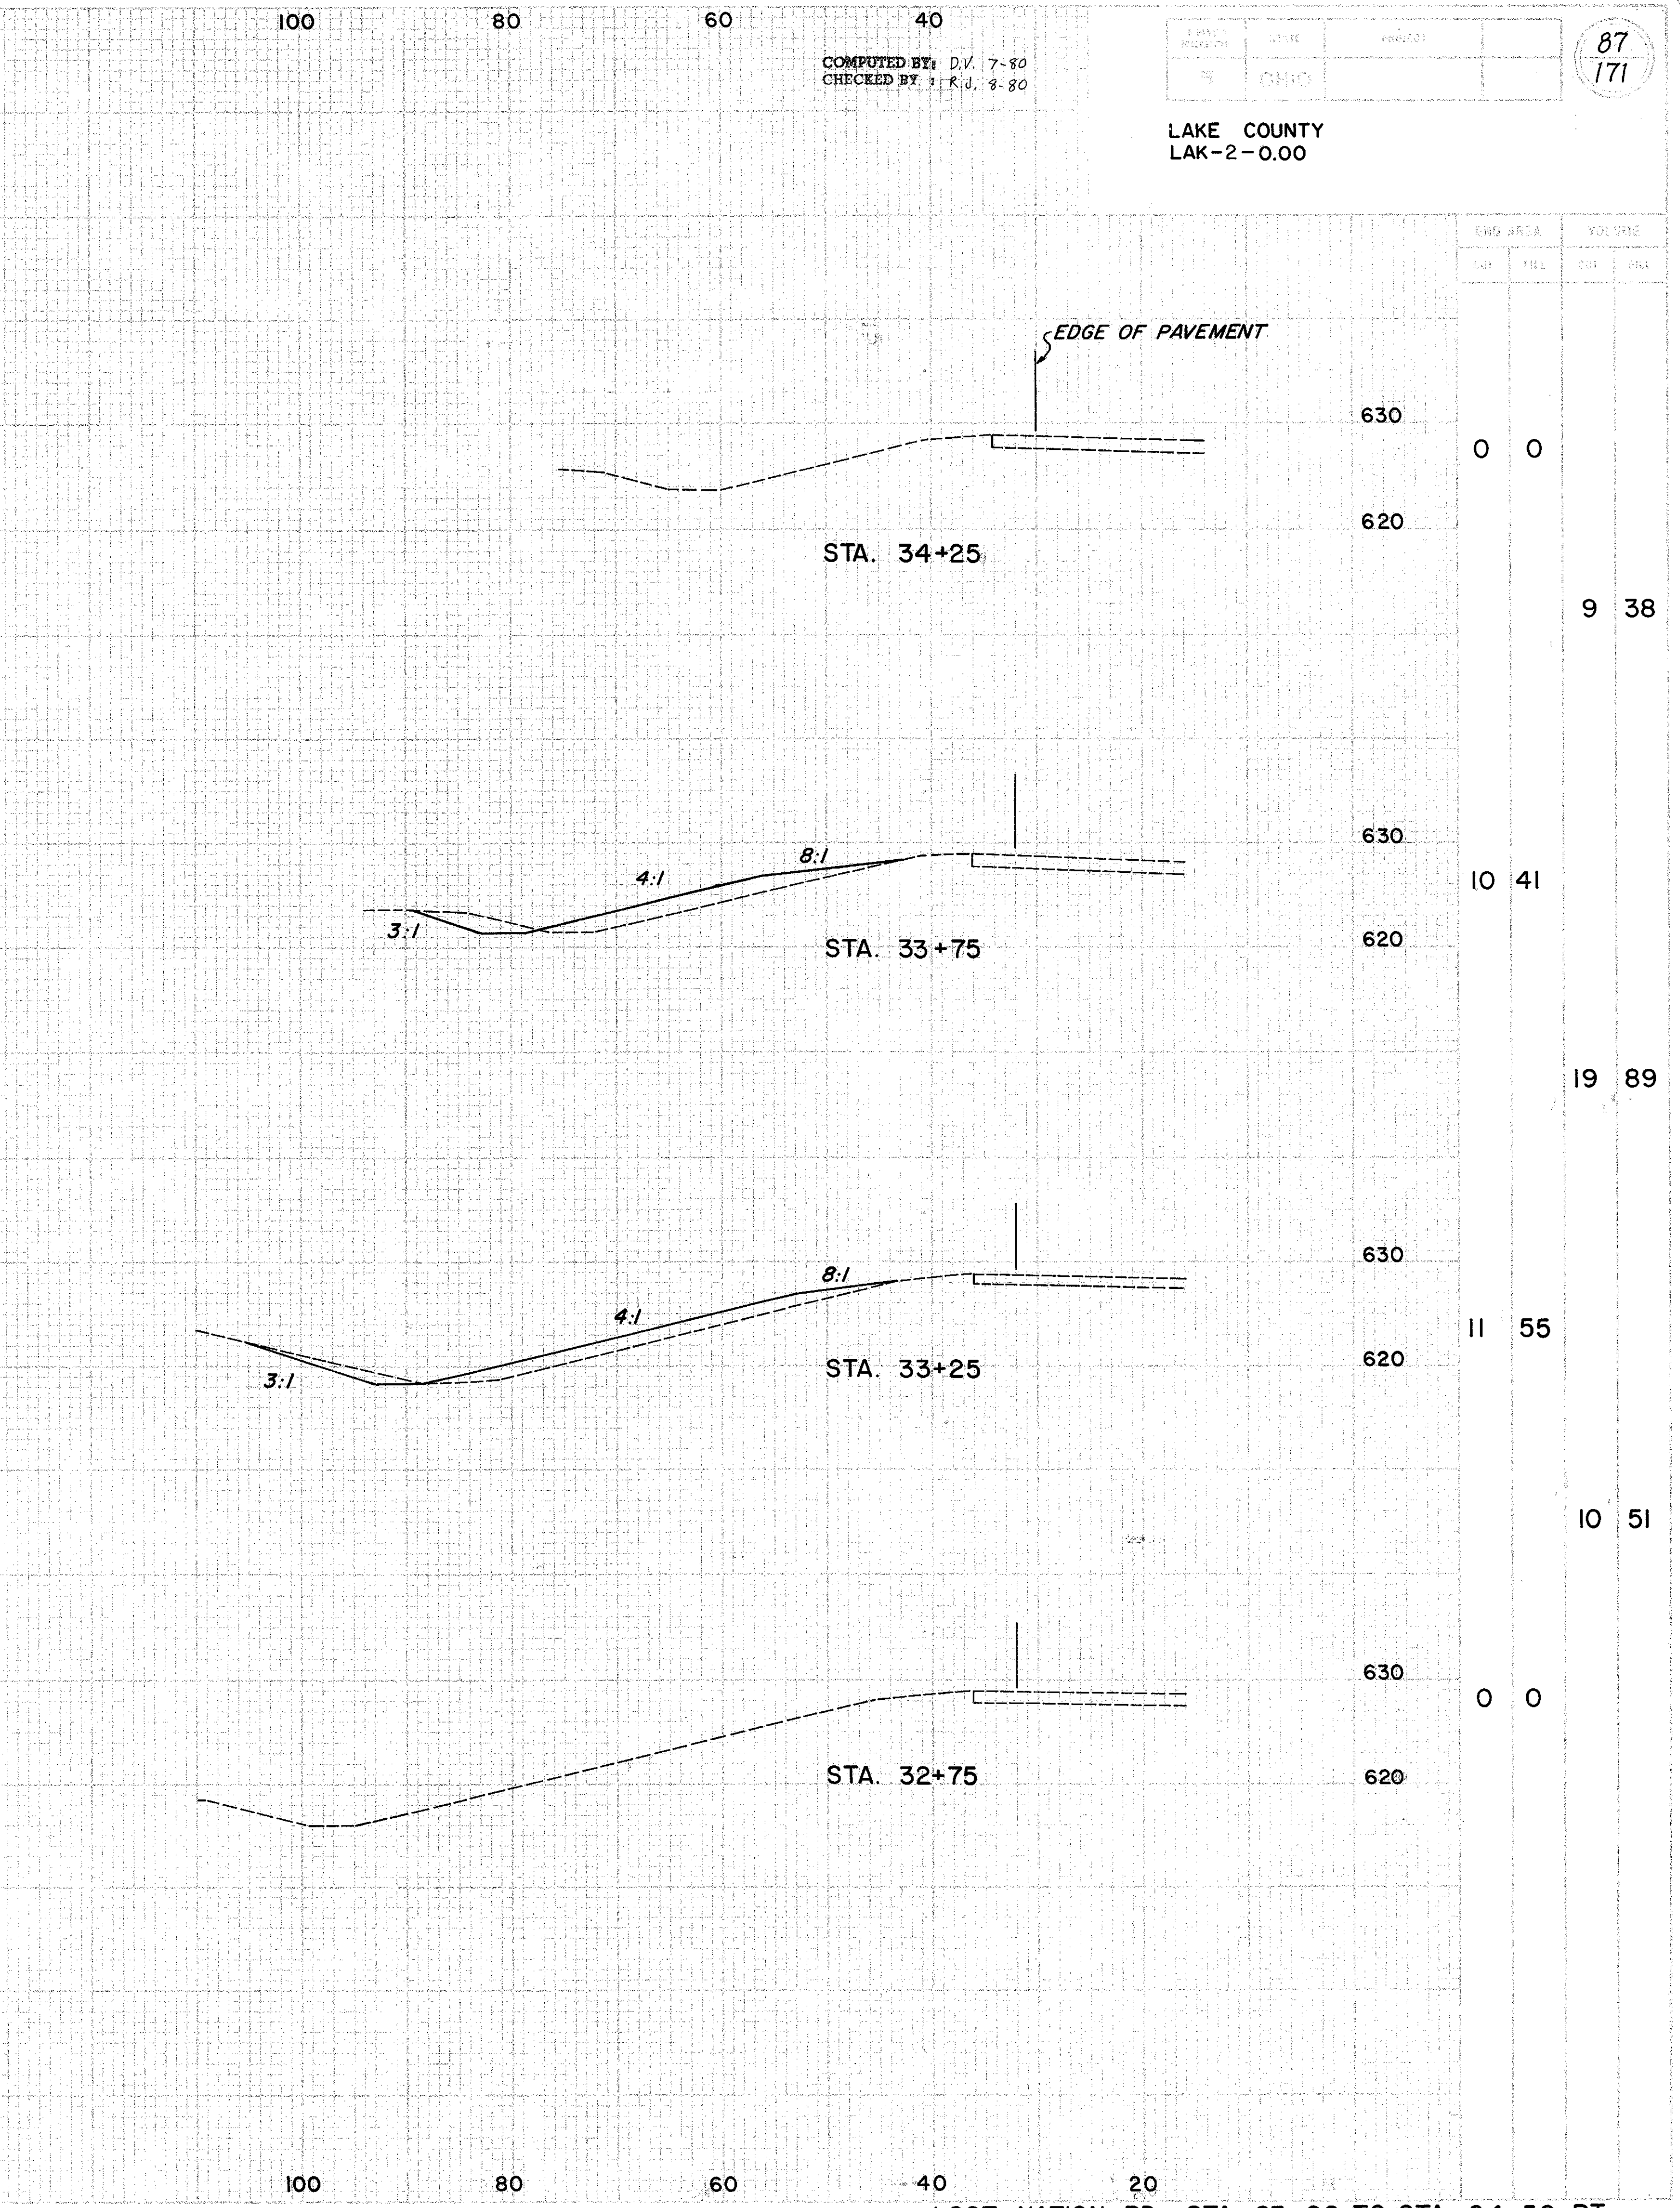

END AREA		VOLUME	
CUT	FILL	CUT	FILL
0	0	0	0
0	0	9	38
10	41	19	89
11	55	10	51
0	0	0	0

COMPUTED BY: D.V. 7-80
 CHECKED BY: J.K.J. 8-80

LAKE COUNTY
 LAK-2-0.00

87
 171

LOST NATION RD. STA. 23+00 TO STA. 24+50 RT.
 LOST NATION RD. STA. 32+75 TO STA. 34+25 LT.