


FHWA REGION	STATE	PROJECT
5	OHIO	

130
171

LAKE COUNTY
LAKE - 2 - 0.00

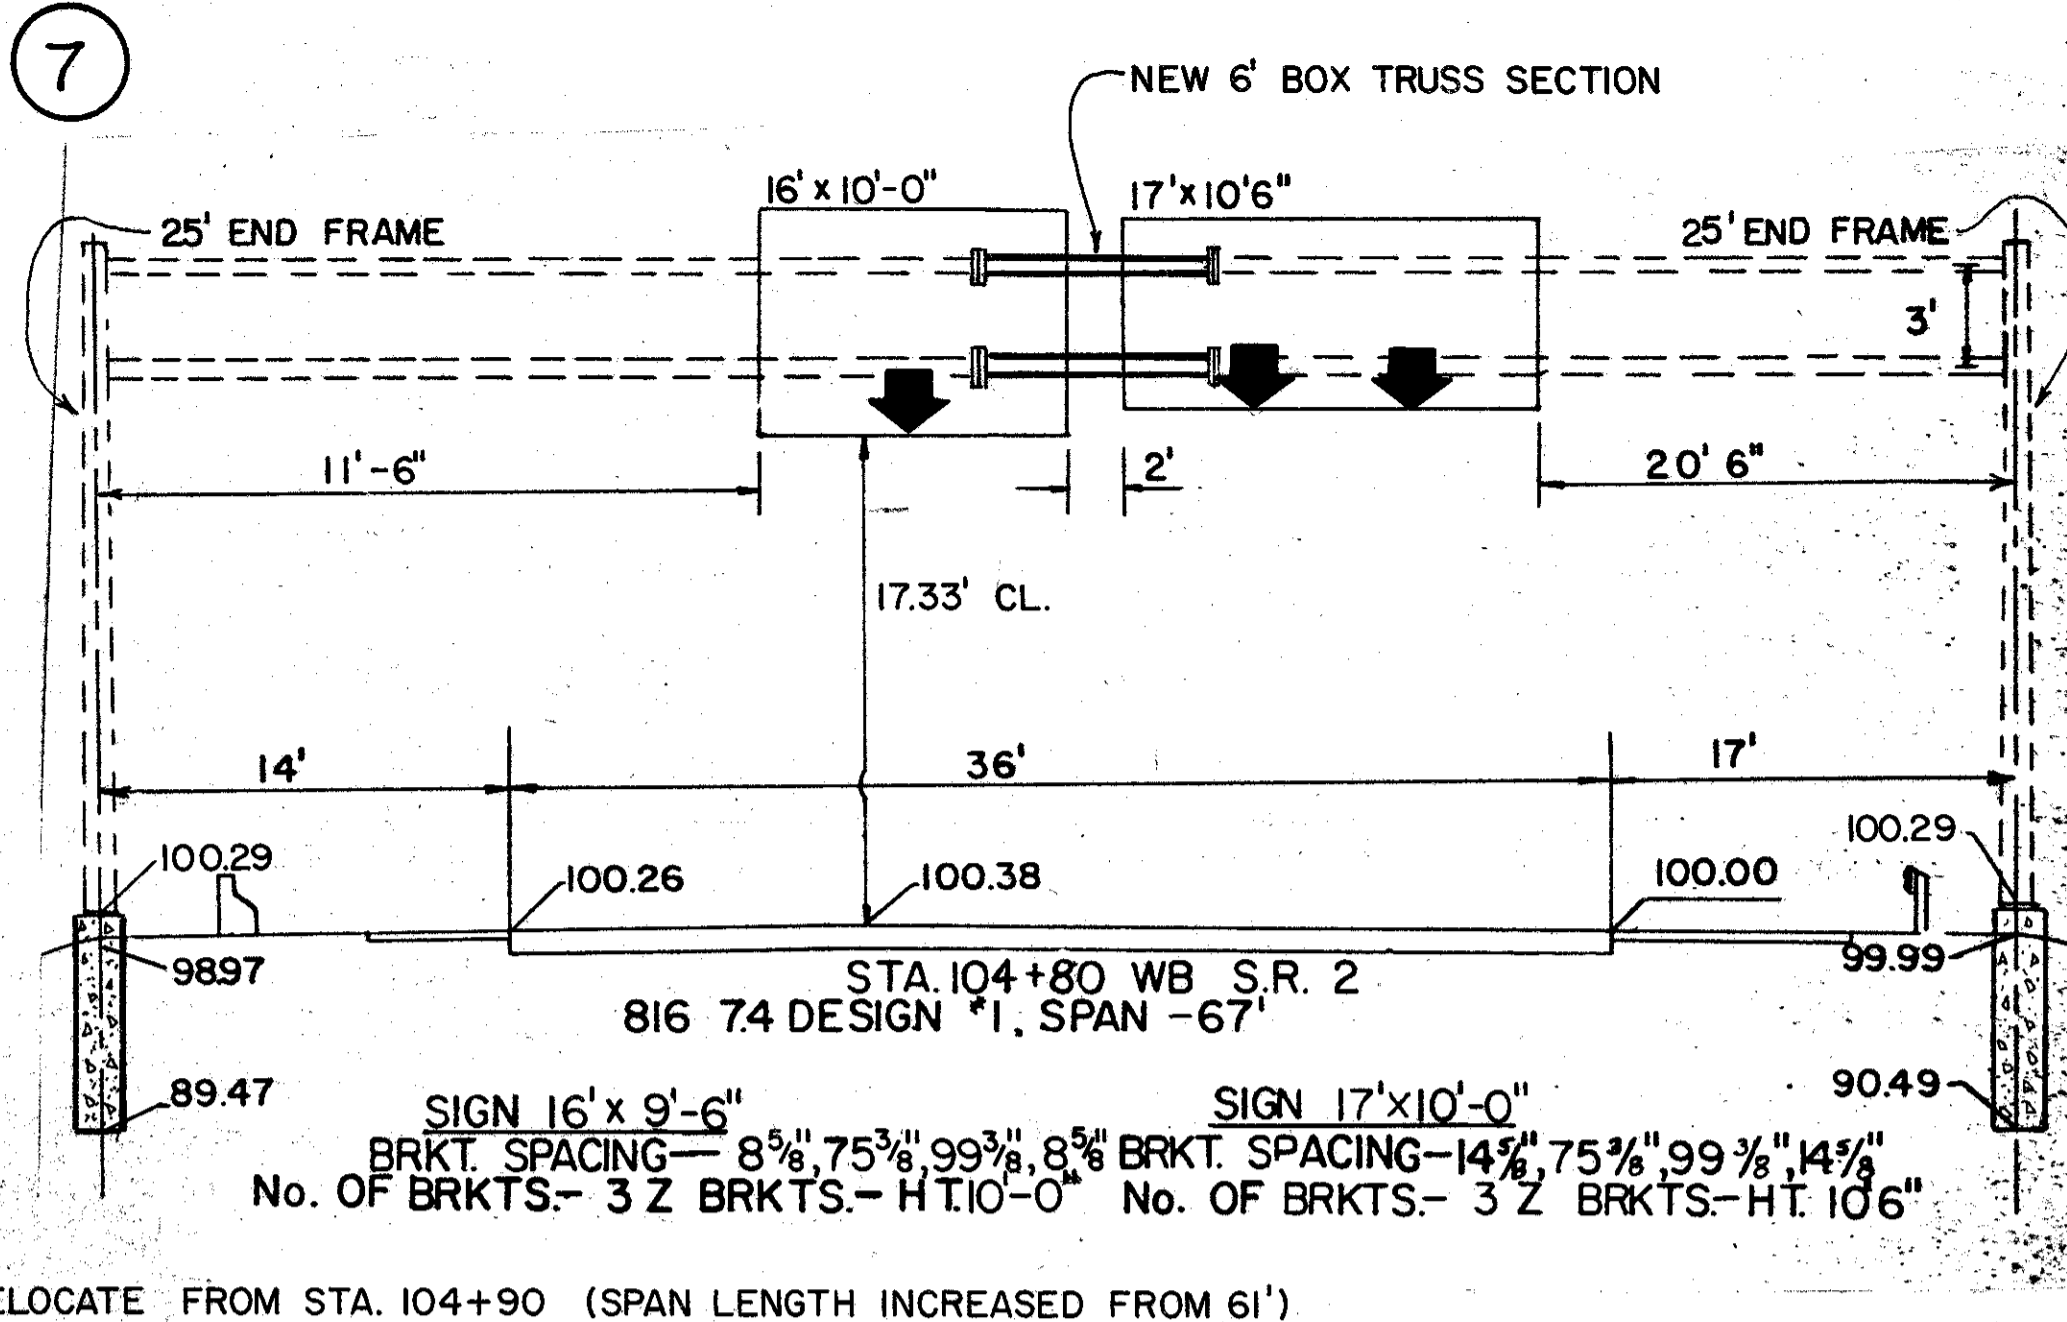

RELOCATE FROM STA. 104+90 (SPAN LENGTH INCREASED FROM 61')

