


FHWA REGION	STATE	PROJECT
5	OHIO	

146
171

LAKE COUNTY
LAK-2-0.00

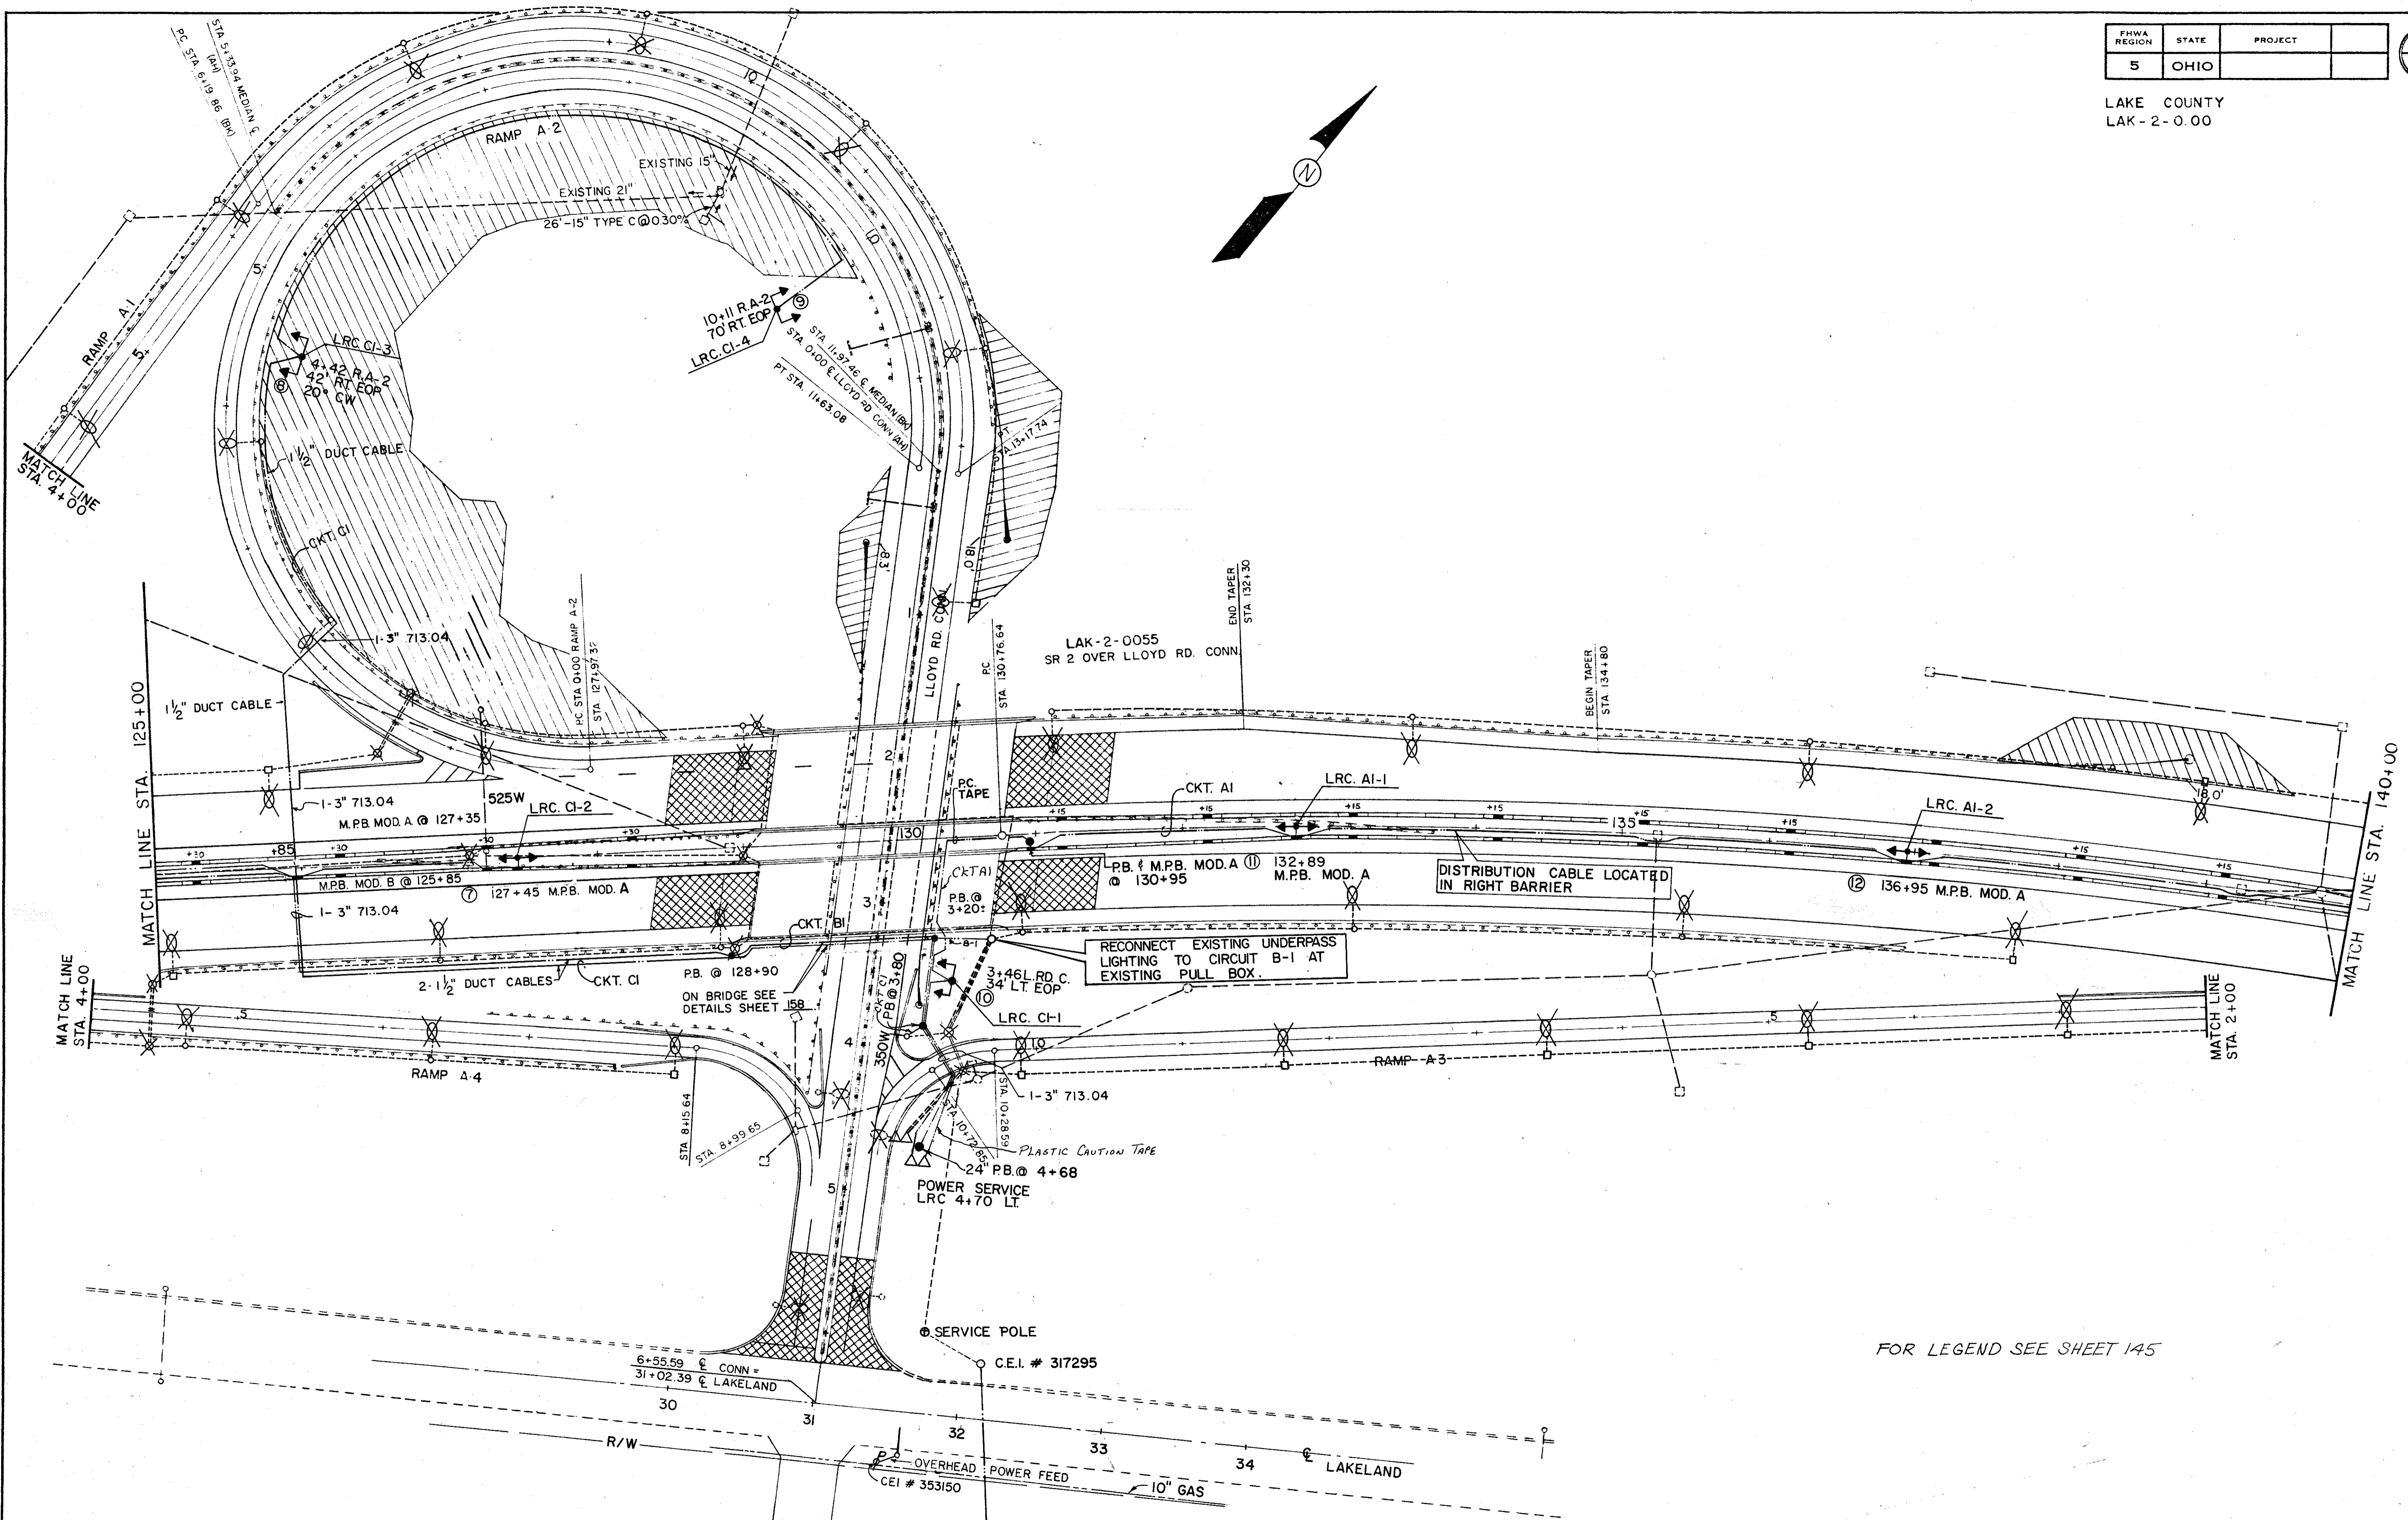

FOR LEGEND SEE SHEET 145