
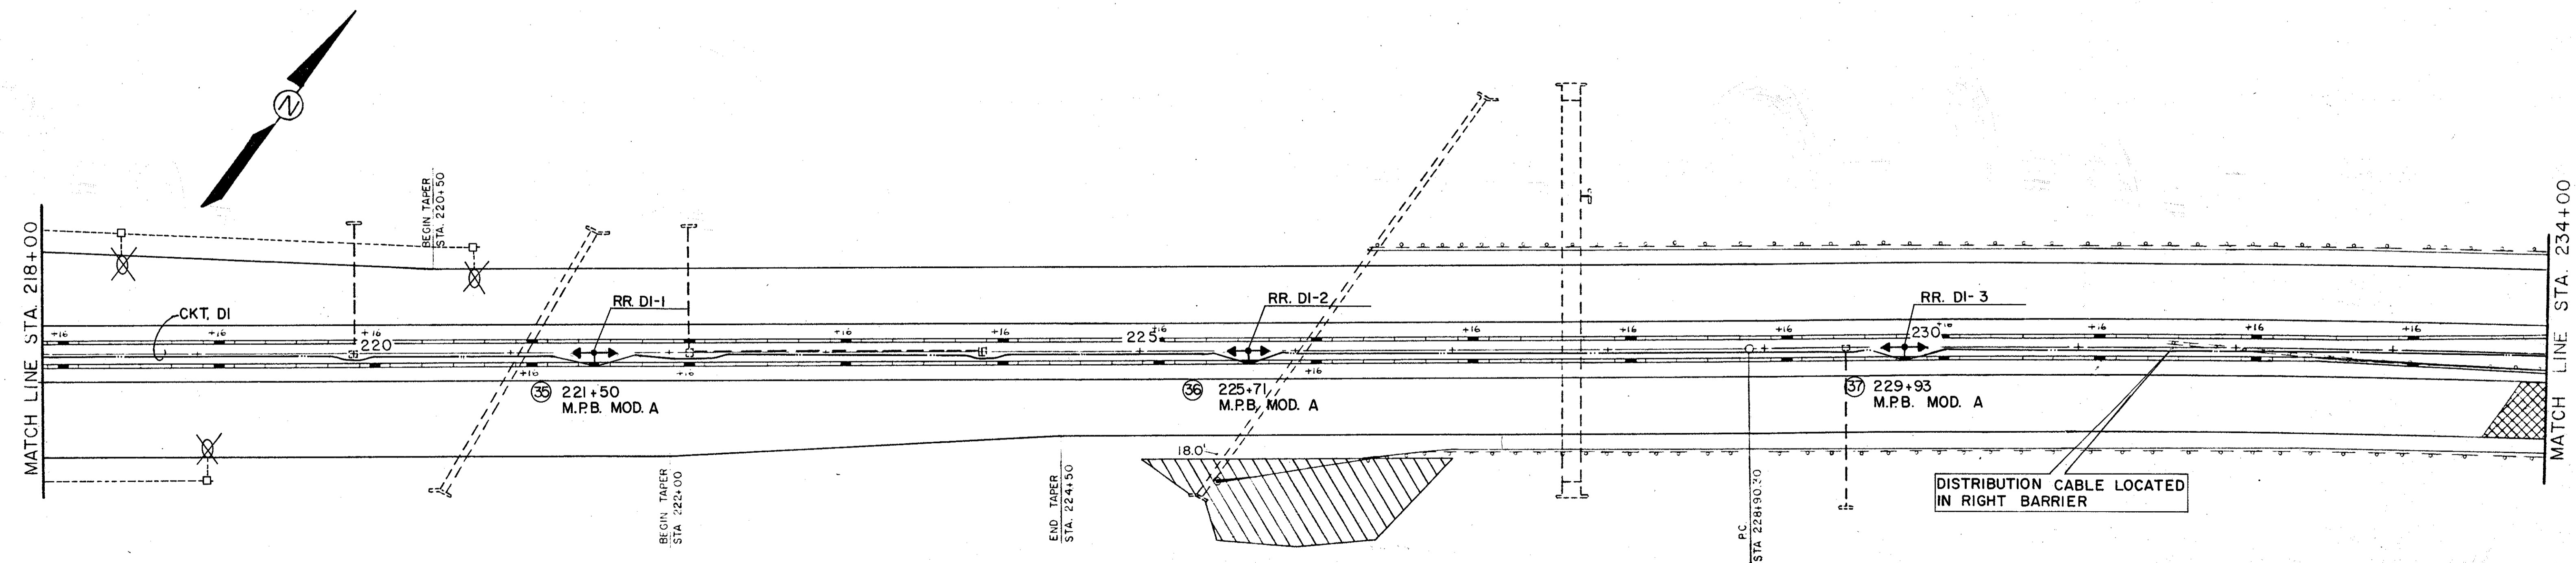


FHWA REGION	STATE	PROJECT	
5	OHIO		

149  
171

LAKE COUNTY  
LAK-2-0.00

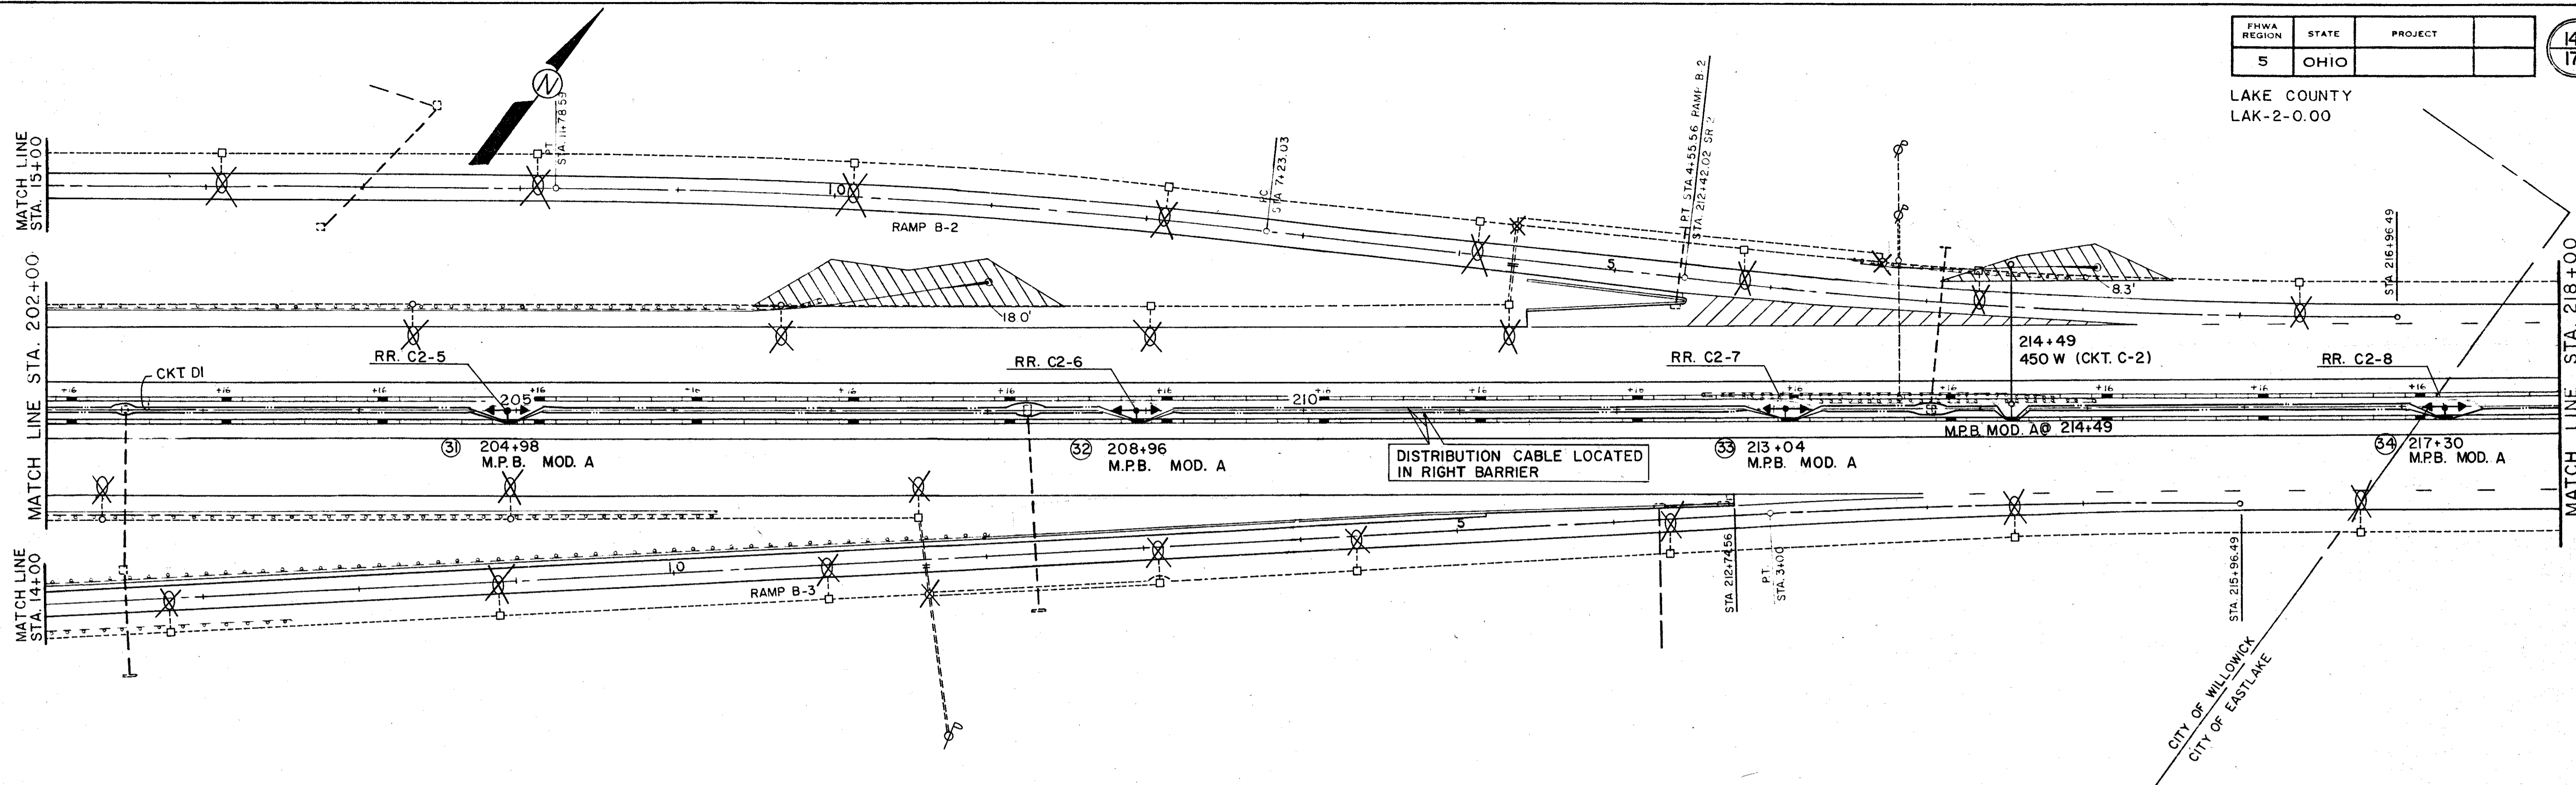

FOR LEGEND SEE SHEET 145