


FHWA REGION	STATE	PROJECT
5	OHIO	

156
171

LAKE COUNTY
LAK-2-0.00

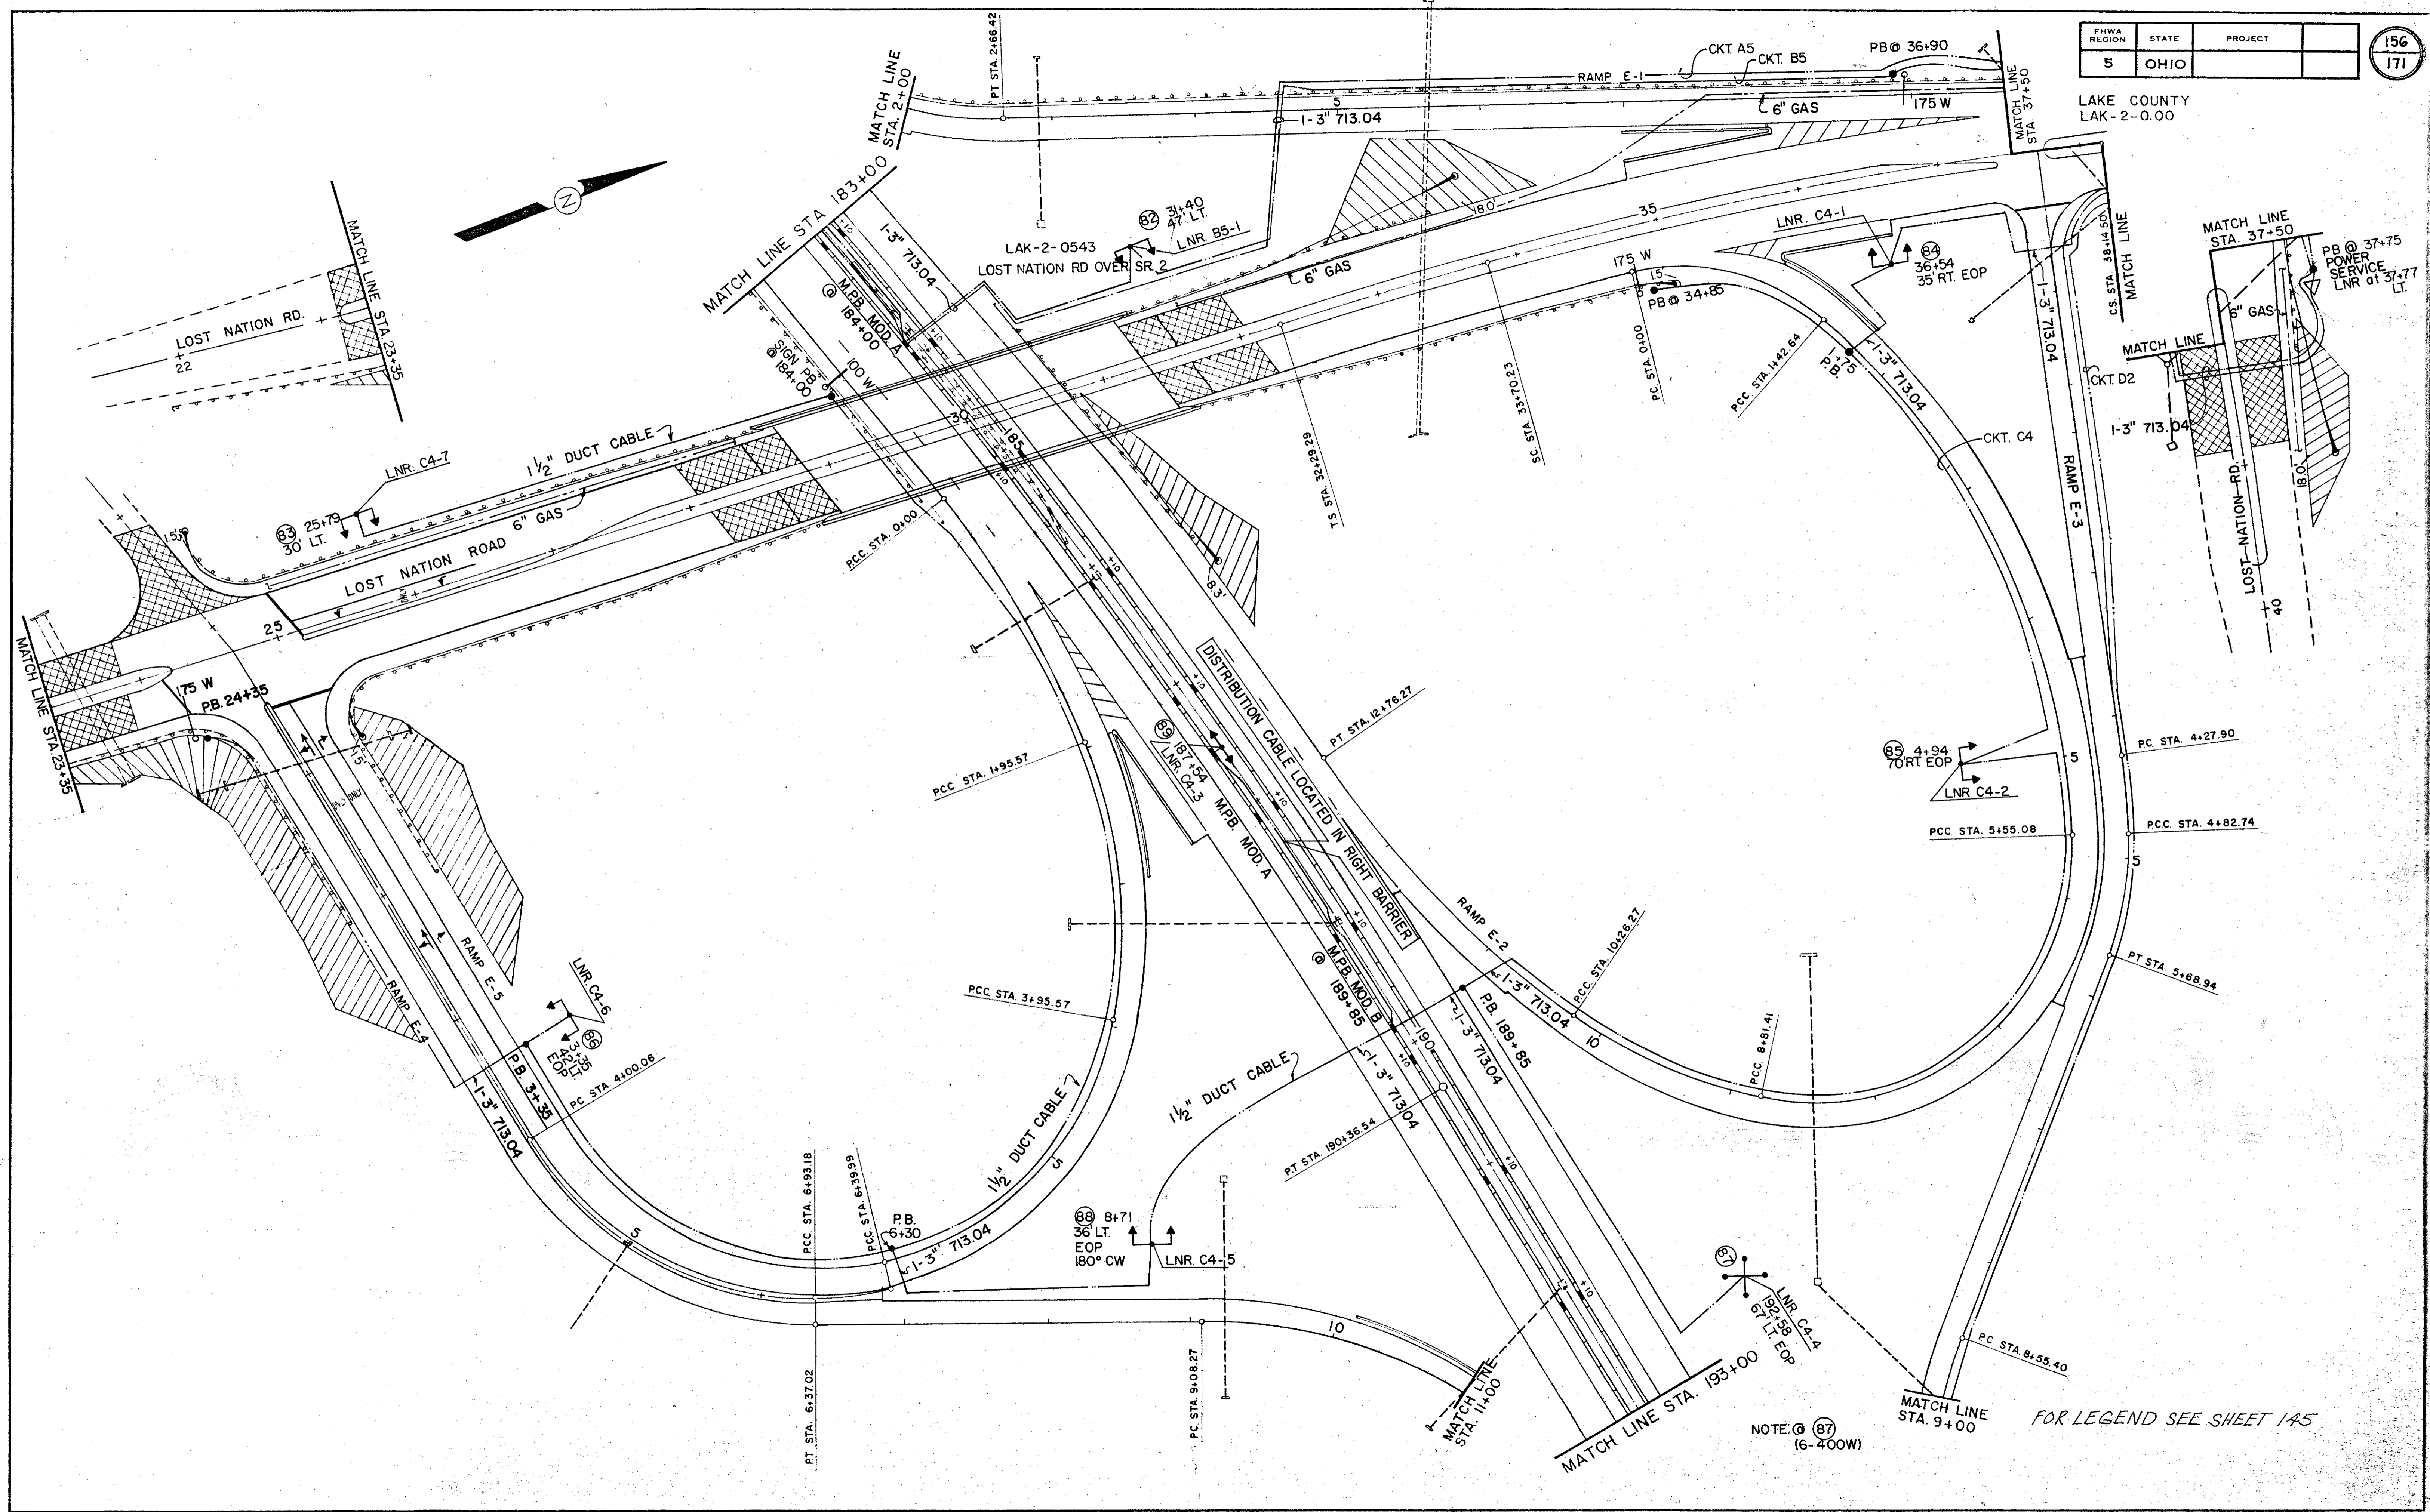

NOTE: (87)
(6-400W)

FOR LEGEND SEE SHEET 145