


647.50	647.25	647.02	646.82	646.66	646.53	646.43	646.36	646.32	646.30	646.32	646.37	646.45	646.64	646.83	647.02	647.21	647.40	647.59	647.78	647.97	648.16	648.35	648.54	648.73	648.92	649.11	649.30	649.49	649.68	649.87	650.06	650.25
--------	--------	

REF. NO.	STATION	SIDE	CLASS		I-2		I-5		EACH		L-10	
			UNDER PAVEMENT	LIN. FT.	STD.	MOD.	STD.	SODDING				
1-S	165+00	L	107	693	148	1	1	3				
2-S	165+50	BOTH	136	208	13	2	2					
3-S	173+50	BOTH	226			1	1					
	165+00	BOTH									342	
<b>TOTALS</b>			102	469	208	13	693	148	4	4	3	342

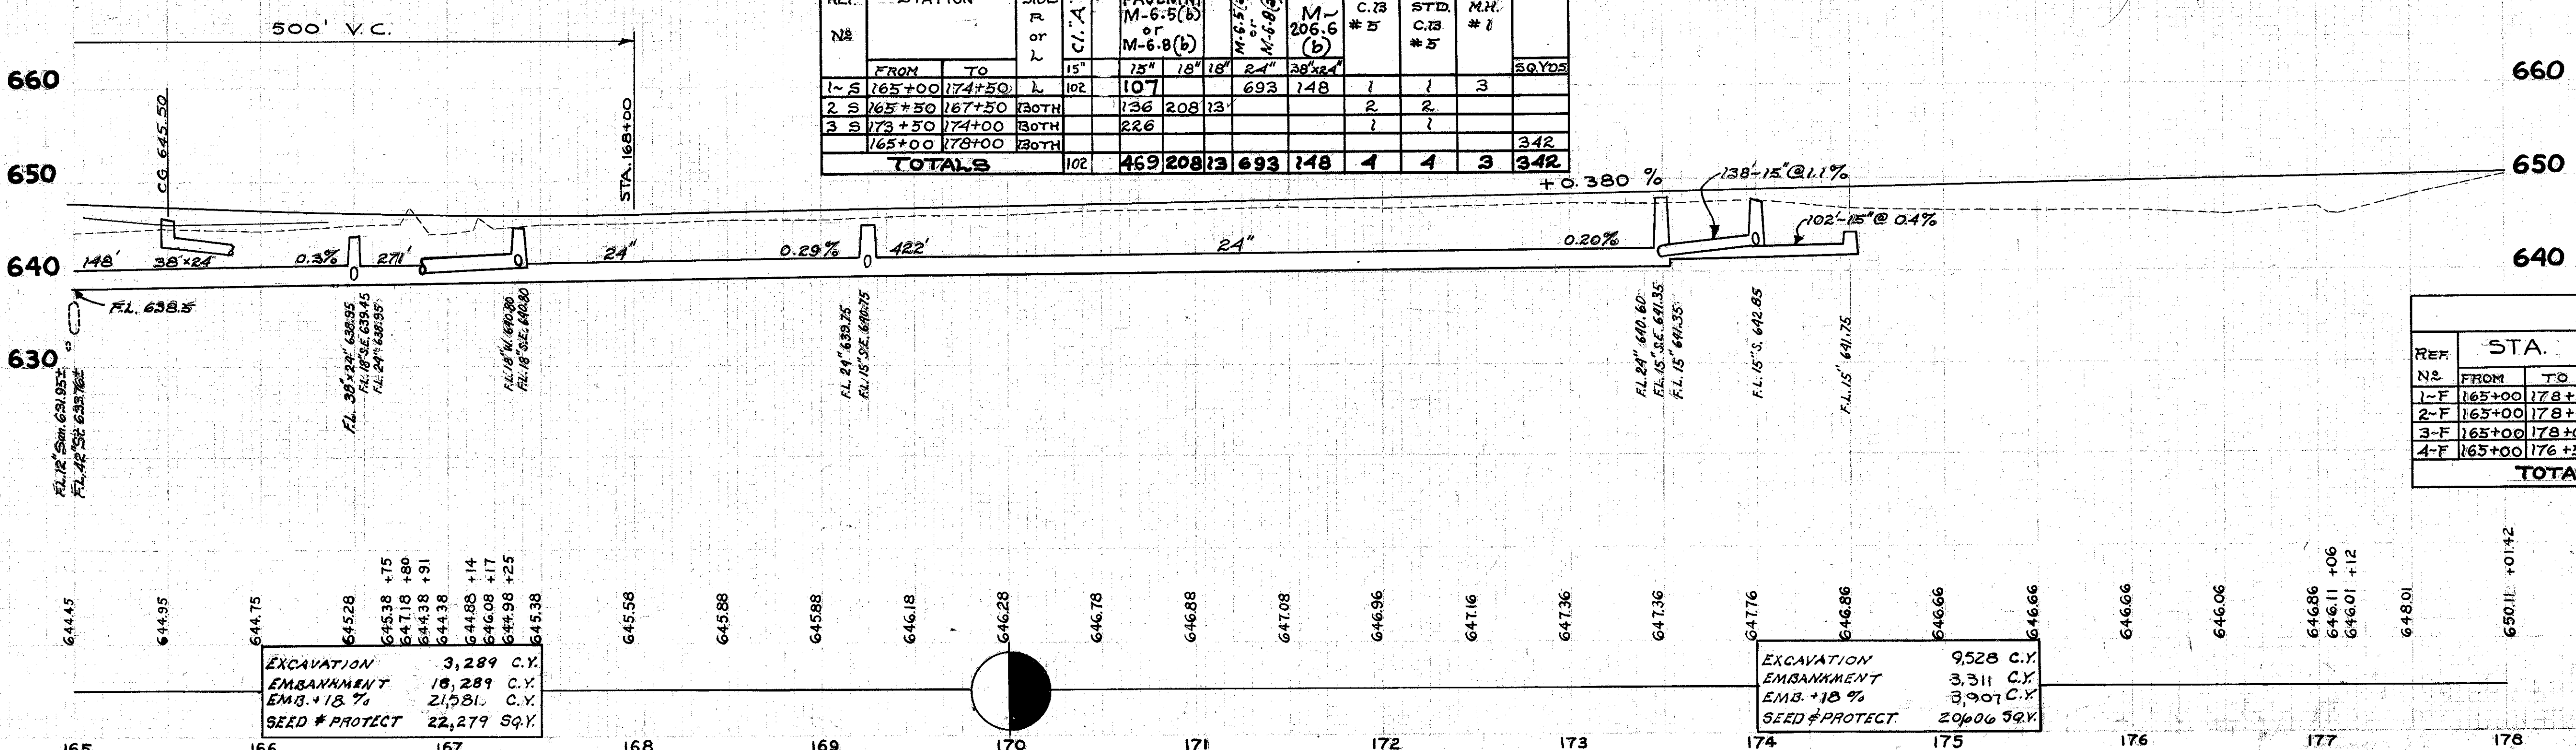

EXCAVATION	3,289	C.Y.
EMBANKMENT	18,289	C.Y.
EMB. +18%	21,581	C.Y.
SEED # PROTECT	22,279	Sq.Y.

EXCAVATION	9,528	C.Y.
EMBANKMENT	3,311	C.Y.
EMB. +18%	3,907	C.Y.
SEED # PROTECT.	20,000	Sq.Y.

REF. NO.	STA.	SIDE	LIN. FT.		EACH	
			I-4	I-5	I-4	I-5
1-F	165+00	L	1370	24	1	1
2-F	165+00	L	1294	32	3	1
3-F	165+00	R	1308	24	1	2
4-F	165+00	R	1176	24	1	2
<b>TOTALS</b>			5158	104	3	2

MONUMENT BOXES		
ITEM NO.	STATION	MONUMENT BOX ASSEMBLY TYPE
1-M	PC 176+53.79	A

PLAN & PROFILE LAKELAND FREEWAY STA. 165+00 TO STA. 178+00