

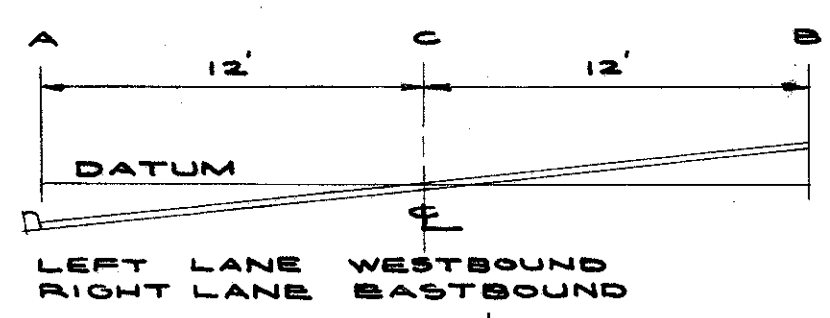


MARGINAL ϕ DATA
 $\Delta = 125' 50.47"$
 $D = 10' 30"$
 $R = 11459.16'$
 $T = 148.076'$
 $L = 296.137'$
 $E = 0.956'$
 $Ch = 296.129'$

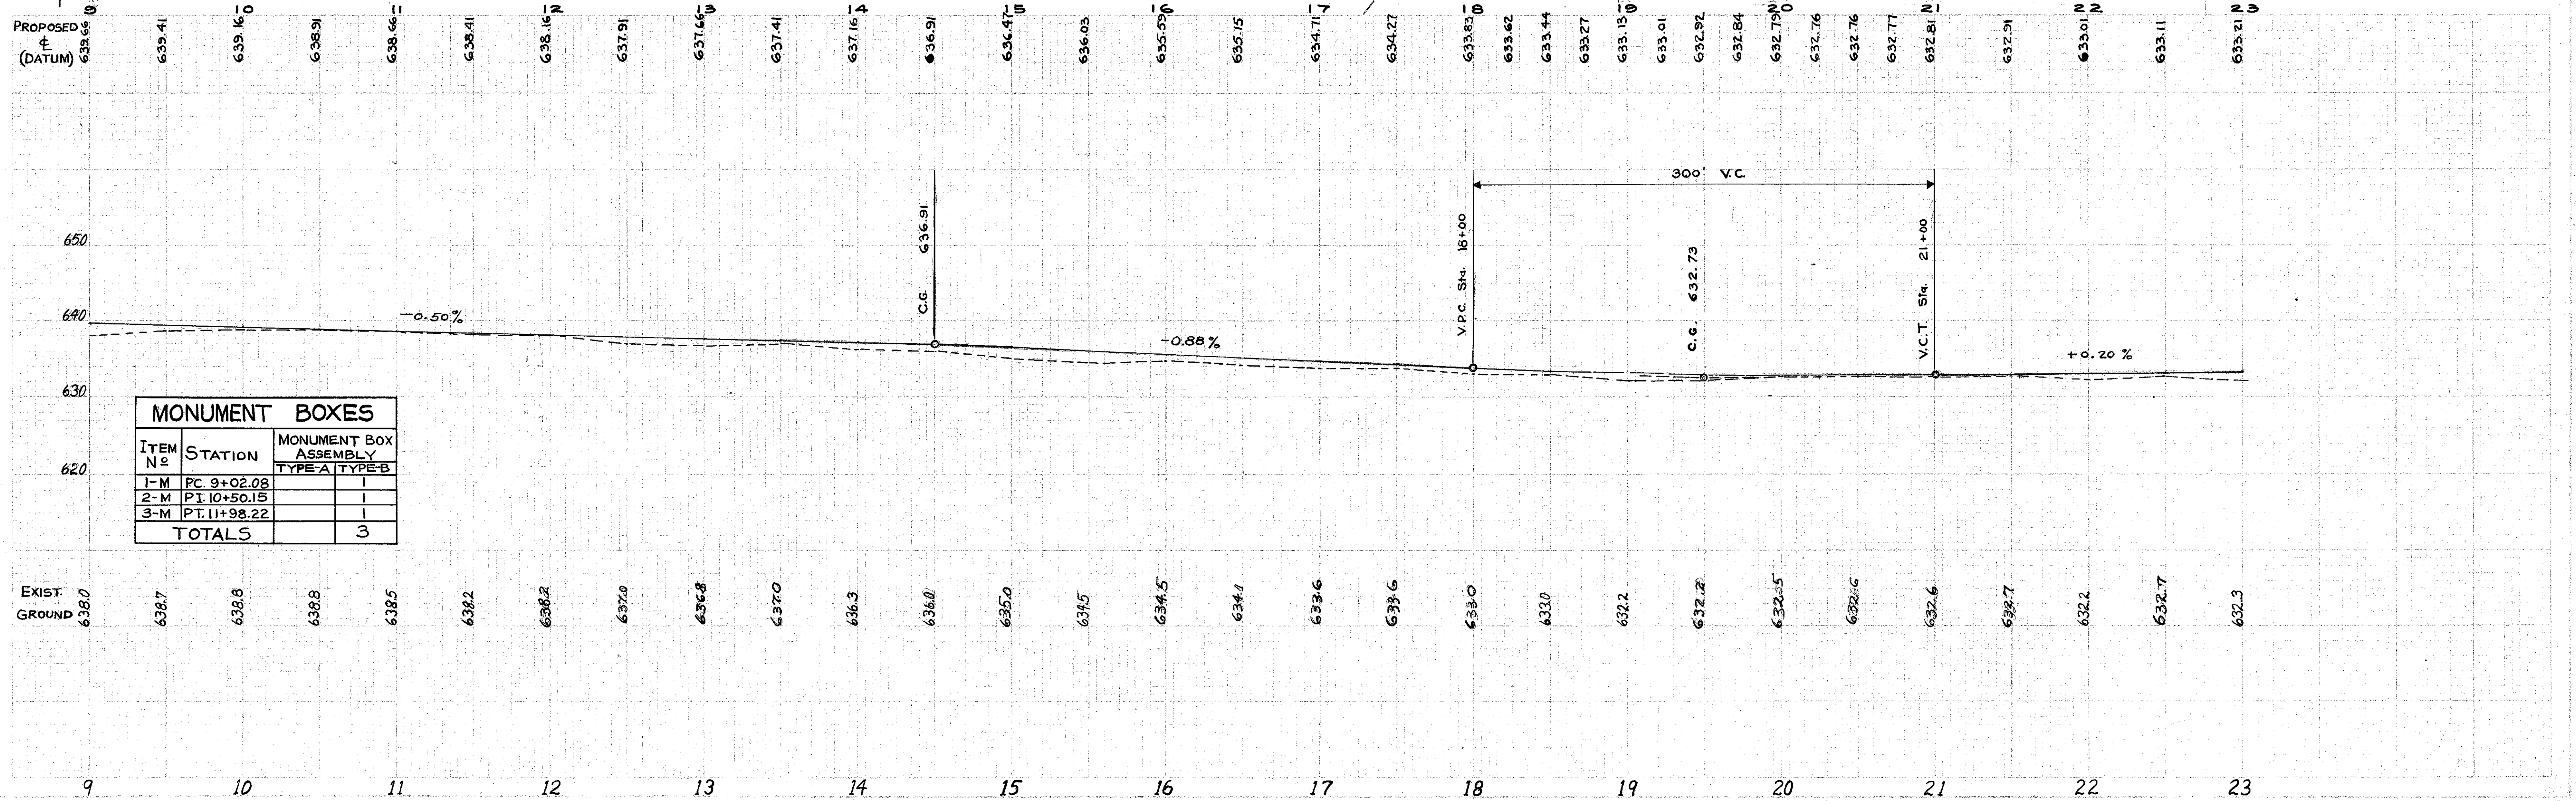

| STA. | A | C | B | STA. | A | C | B |
|-------|--------|--------|--------|-------|--------|--------|--------|
| 8+00 | 640.35 | 640.16 | 639.97 | 10+75 | 638.59 | 638.78 | 638.97 |
| 8+25 | 640.16 | 640.04 | 639.91 | 11+00 | 638.47 | 638.66 | 638.85 |
| 8+50 | 639.97 | 639.91 | 639.85 | 11+25 | 638.34 | 638.53 | 638.72 |
| 8+75 | 639.78 | 639.78 | 639.78 | 11+50 | 638.22 | 638.41 | 638.60 |
| 9+00 | 639.56 | 639.66 | 639.75 | 11+75 | 638.09 | 638.28 | 638.47 |
| 9+25 | 639.34 | 639.53 | 639.72 | 12+00 | 638.06 | 638.16 | 638.25 |
| 9+50 | 639.22 | 639.41 | 639.60 | 12+25 | 638.04 | 638.04 | 638.04 |
| 9+75 | 639.09 | 639.28 | 639.47 | 12+50 | 637.98 | 637.91 | 637.85 |
| 10+00 | 638.97 | 639.16 | 639.35 | 12+75 | 637.92 | 637.78 | 637.66 |
| 10+25 | 638.85 | 639.04 | 639.23 | 13+00 | 637.85 | 637.66 | 637.47 |
| 10+50 | 638.72 | 638.91 | 639.10 | | | | |

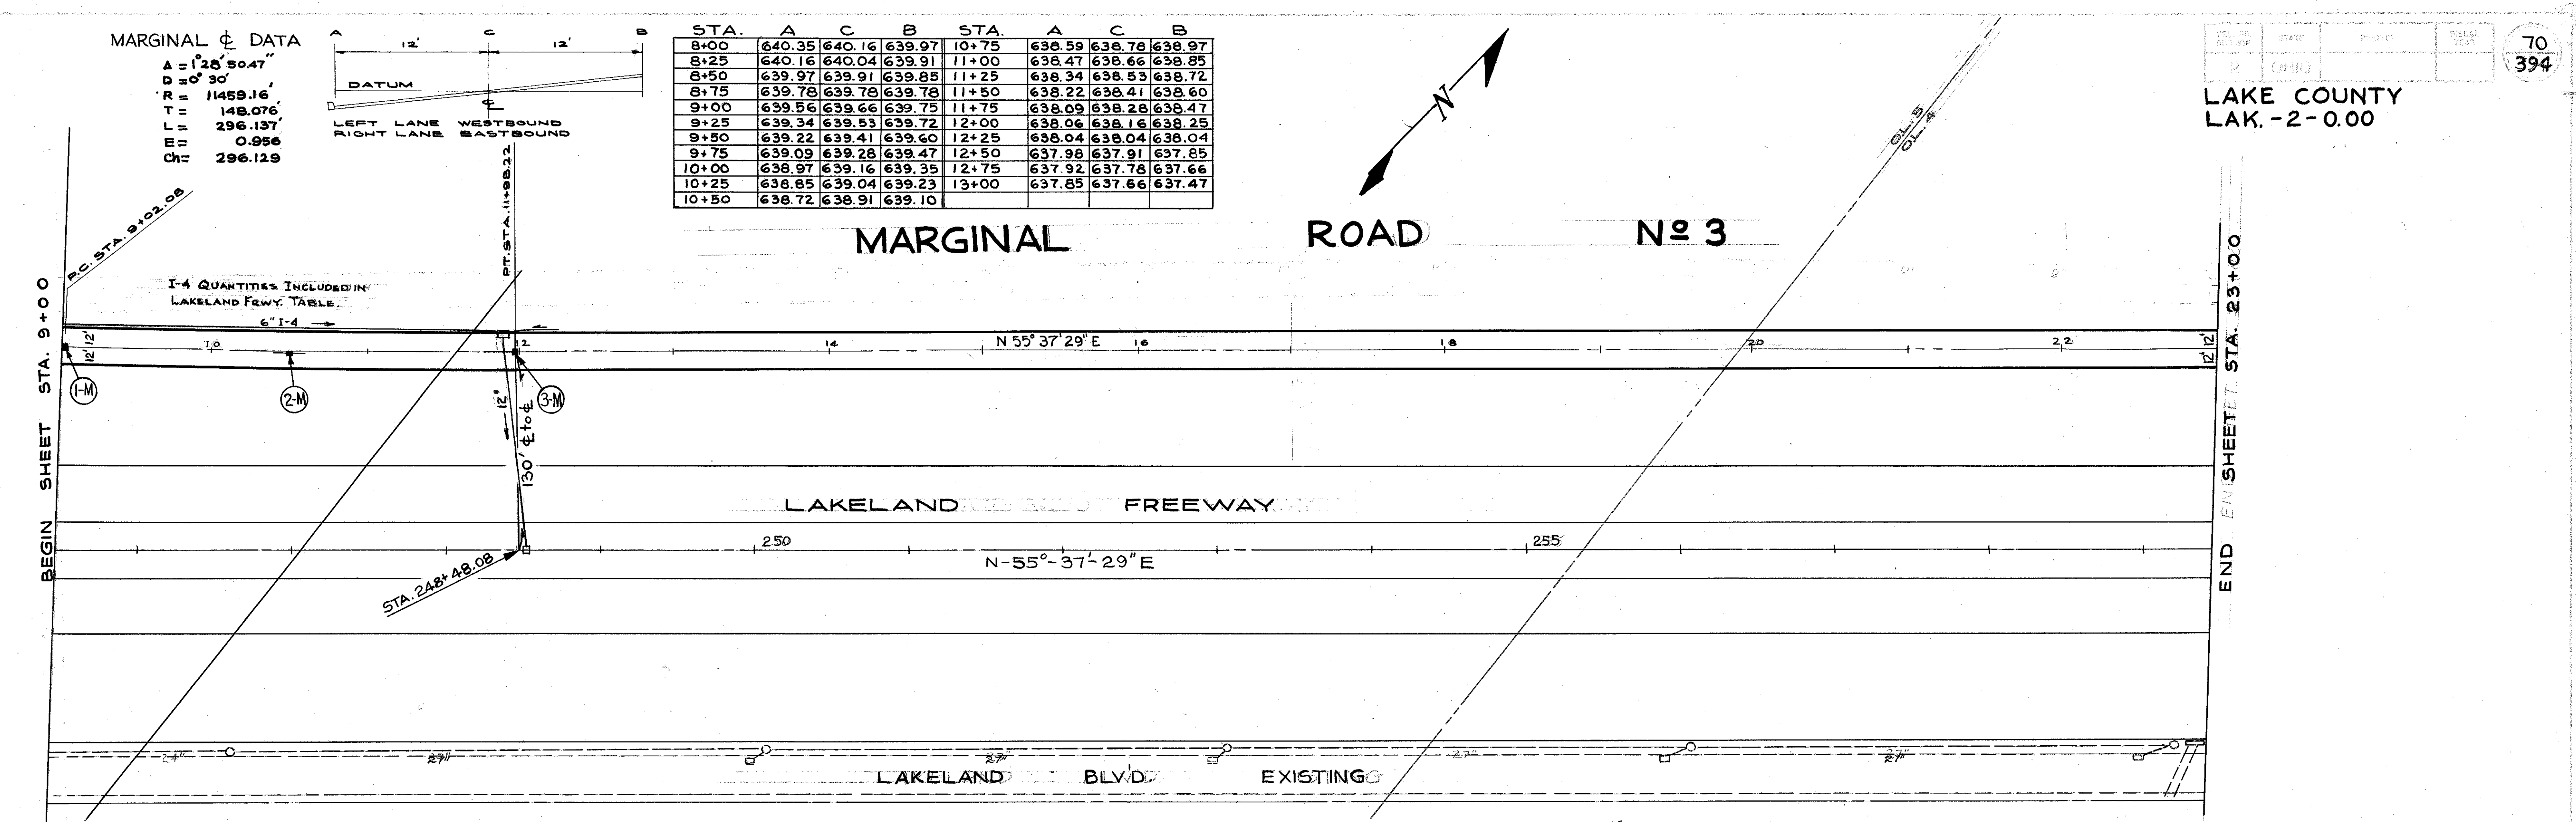

| MONUMENT BOXES | | | |
|----------------|-------------|-----------------------|--------|
| ITEM No | STATION | MONUMENT BOX ASSEMBLY | |
| | | TYPE-A | TYPE-B |
| 1-M | PC 9+02.08 | | 1 |
| 2-M | PI 10+50.15 | | 1 |
| 3-M | PT 11+98.22 | | 1 |
| TOTALS | | | 3 |

PLAN & PROFILE MARGINAL RD. No 3 STA. 9+00 TO STA. 23+00