


LAKE COUNTY  
LAK-2-0.00

140  
394

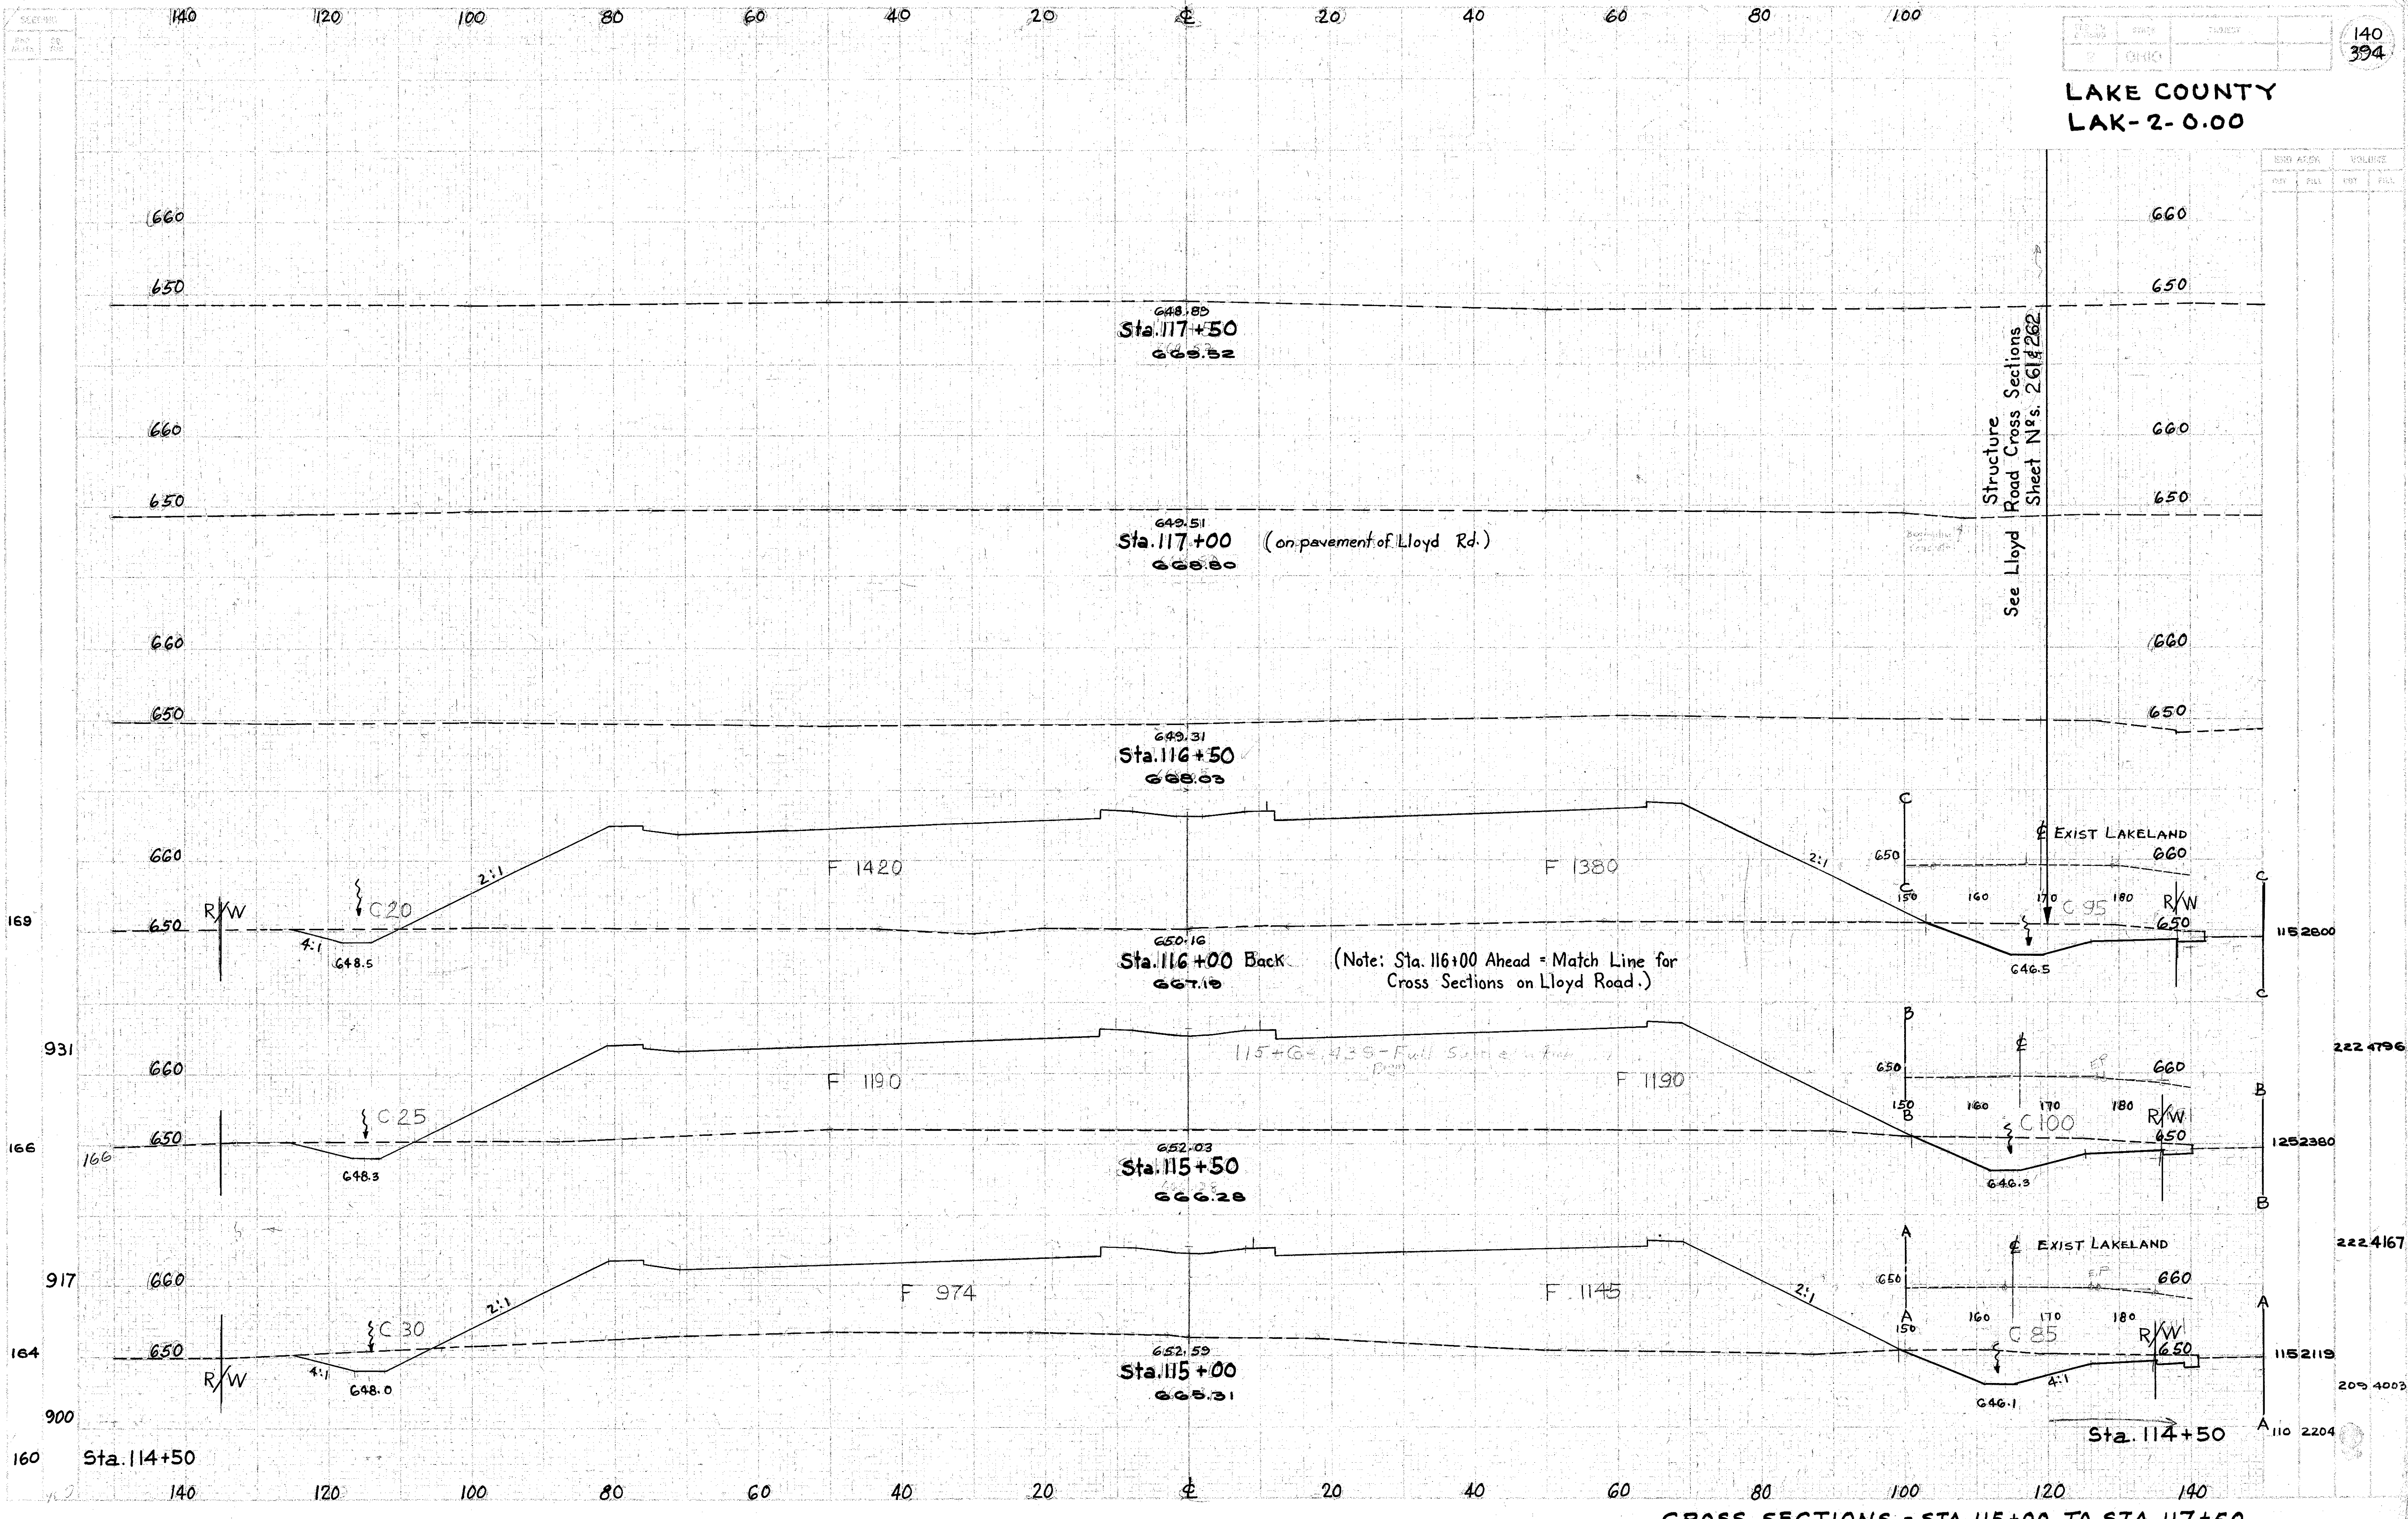

| EST. AREA |      | VOLUME |      |
|-----------|------|--------|------|
| EST.      | FULL | EST.   | FULL |
|           |      |        |      |

|         |         |
|---------|---------|
| 1152800 | 1152800 |
| 2224796 | 2224796 |
| 1252380 | 1252380 |
| 2224167 | 2224167 |
| 1152119 | 1152119 |
| 2094003 | 2094003 |
| 1102204 | 1102204 |

CROSS SECTIONS - STA. 115+00 TO STA. 117+50